
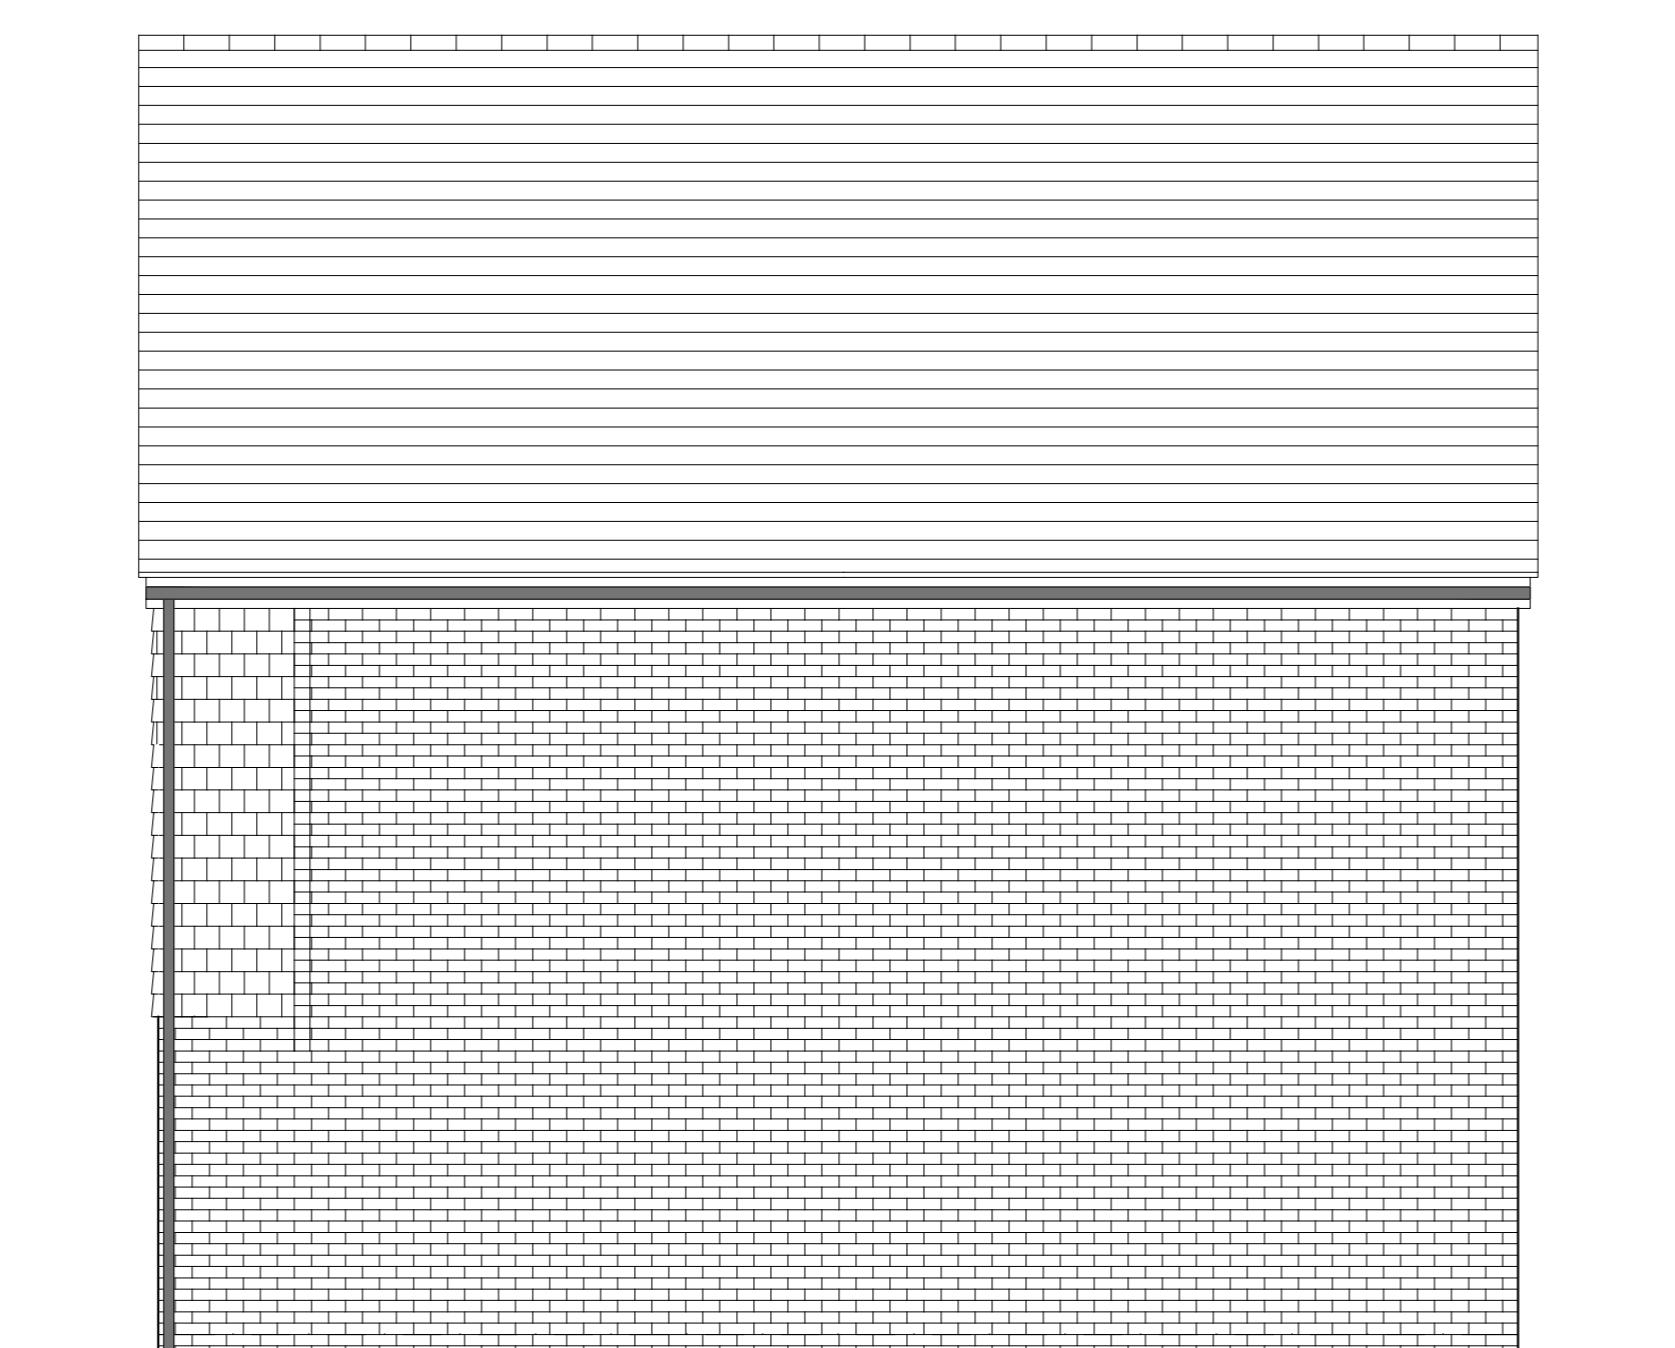


FRONT ELEVATION

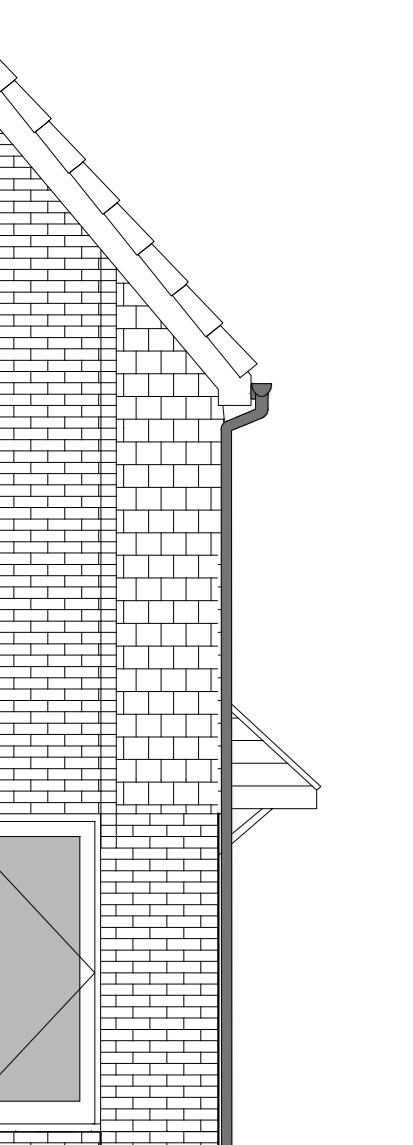

REAR ELEVATION

HOUSETYPE VARIATIONS		
PLOT NUMBERS:	AS DRAWN	- 60
	HANDED	- 78
MATERIALS:	WALLS	- BRICK
	WALLS (TREATMENT)	- TILE HANG
	FENESTRATION	- UPVC
	OBSCURE WINDOWS	- BATHROOMS
	EXTERNAL DOORS	- UPVC
	OBSCURE DOORS	-
	ROOF	- TILE
	GUTTERING & DOWNPPIPES	- UPVC
	FASCIA & SOFFITS	- UPVC
WINDOW OMISSION*:	PLOT(S)	-
AREA OF UNIT (GIA):	76.8sqm	827sqft
B. REGS PART M:	M4(2)	
NDSS COMPLIANT:	YES	
CHARACTER AREA:	EASTERN FIELD	

Rev	Date	Amendment	Initials

Project: WICKHURST GREEN, BROADBRIDGE HEATH
Client: VISTRY (MAJOR PROJECTS)
Drawing: PROPOSED HOUSETYPE ELEVATIONS HT - "236" VARIANT "V1"
Drawing no: 24.1945.4051 Rev: -
Scale@A1: 1:50 Date: APR 25 Drawn: JC Checked: CH