




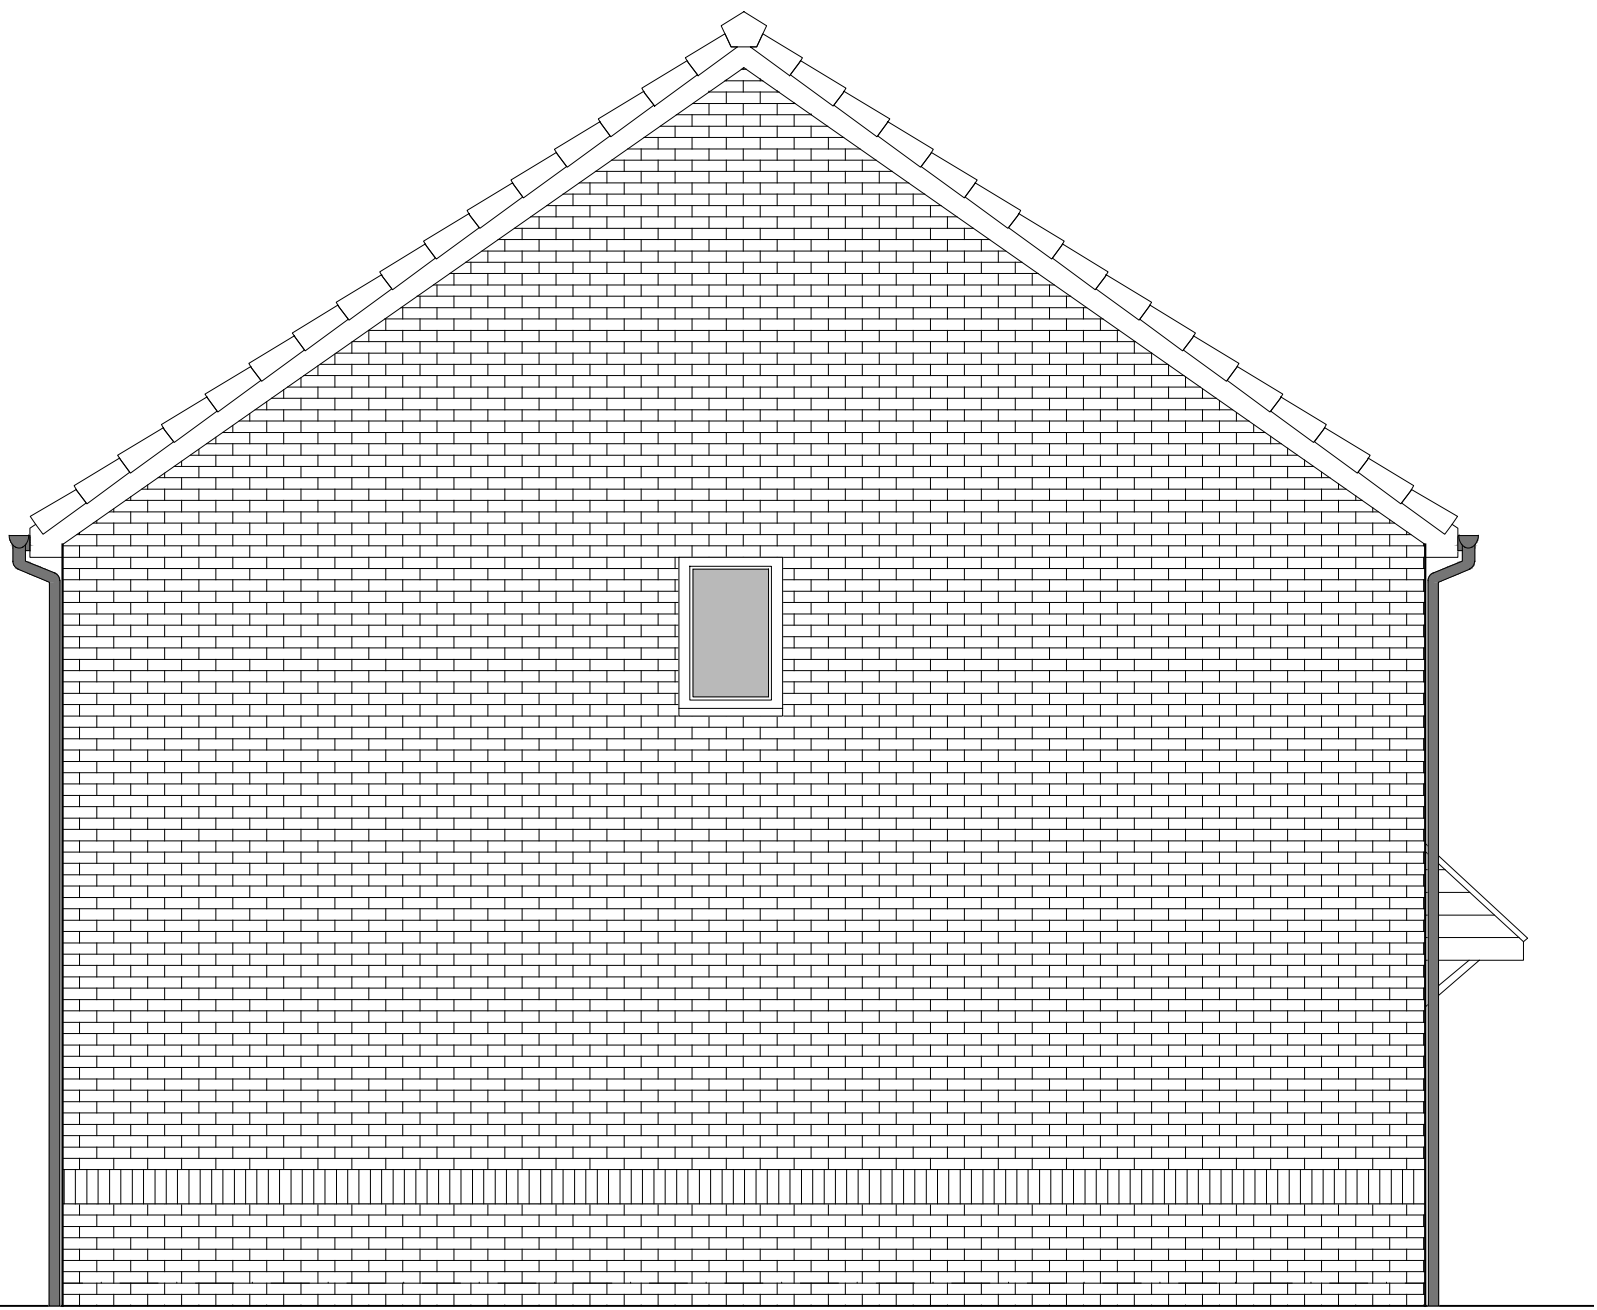


SIDE ELEVATION

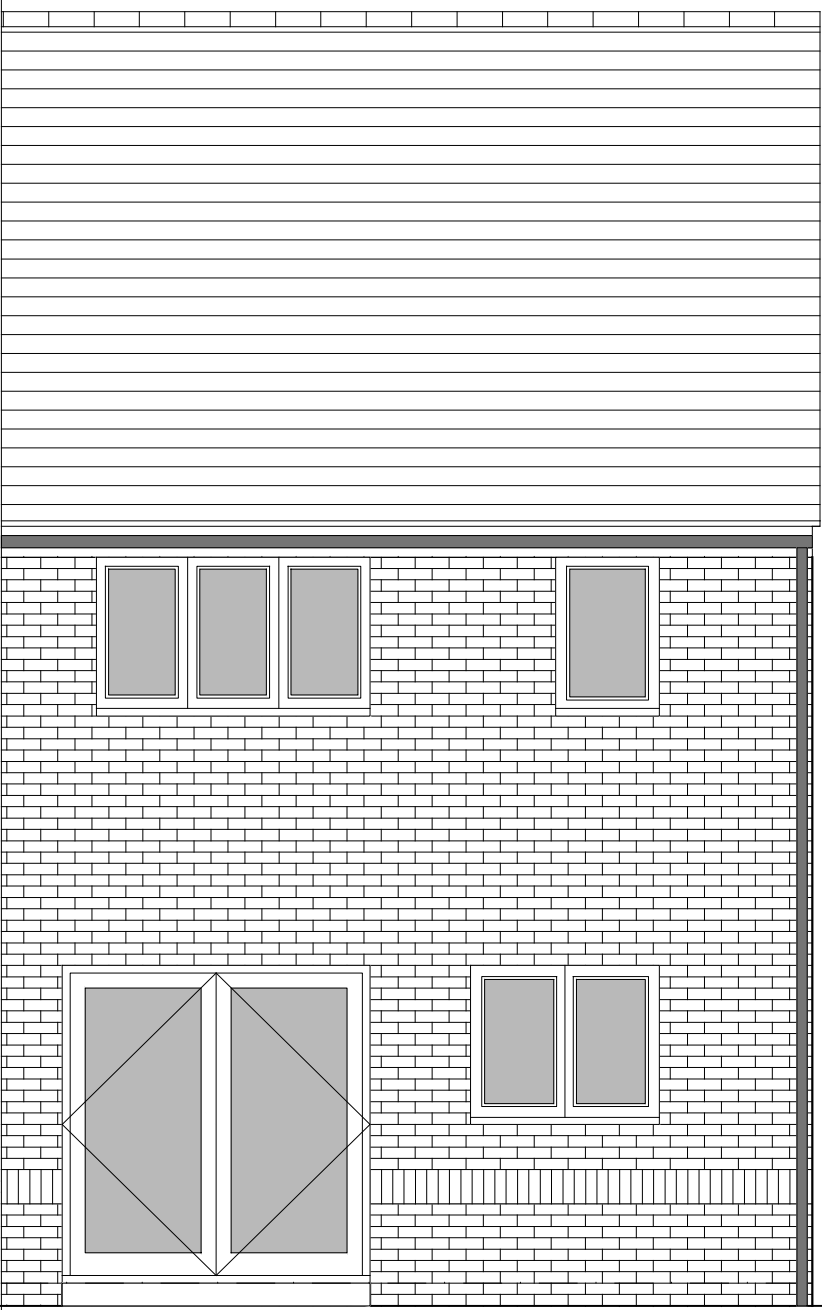

REAR ELEVATION

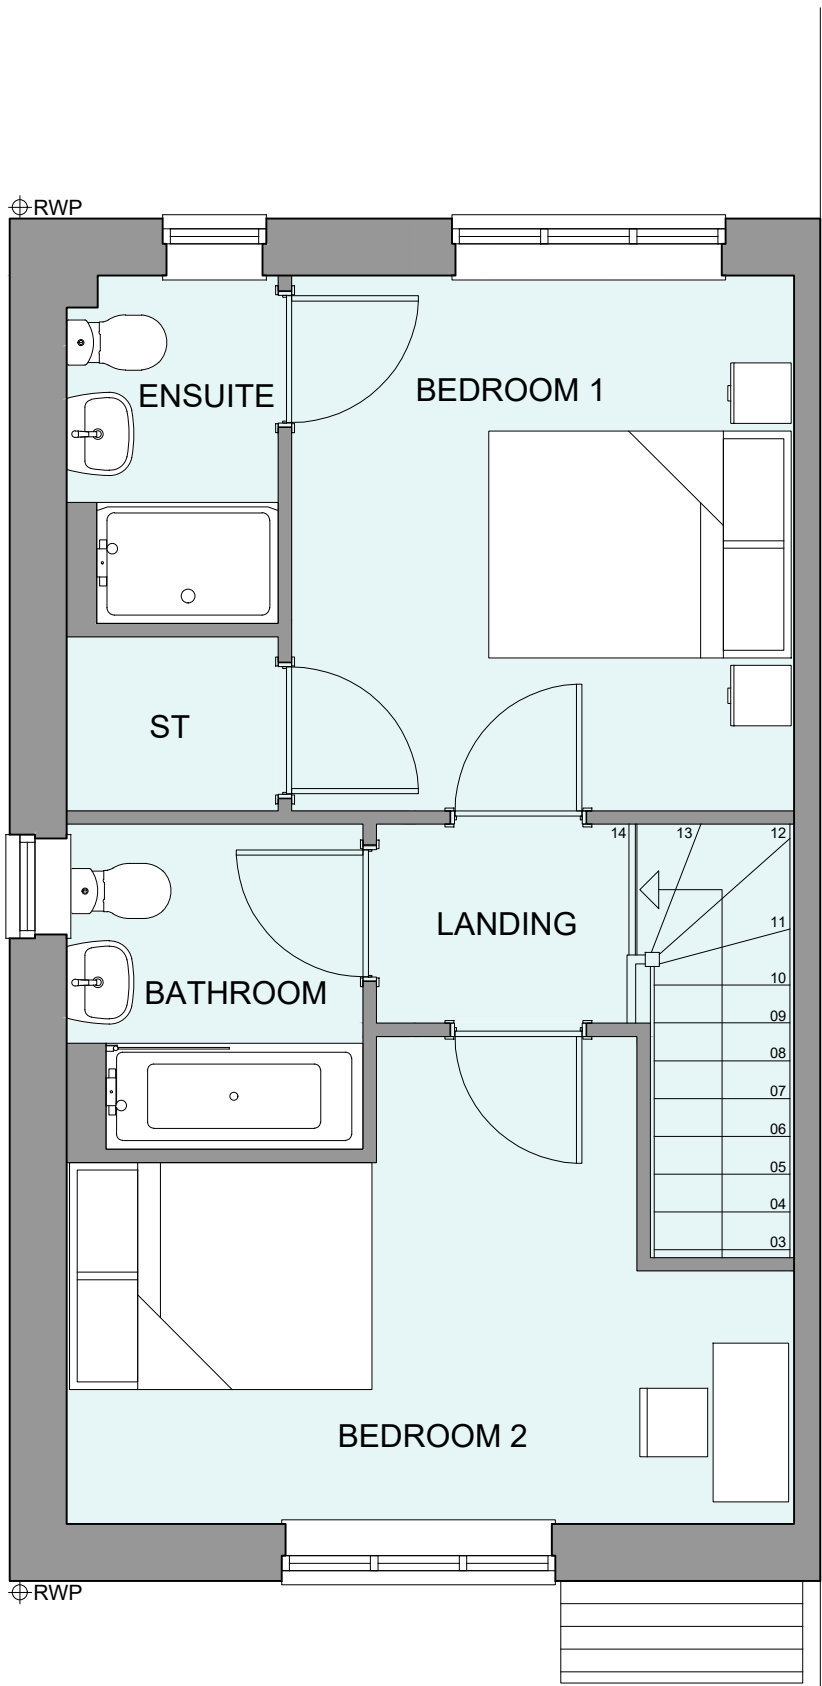

FIRST FLOOR PLAN

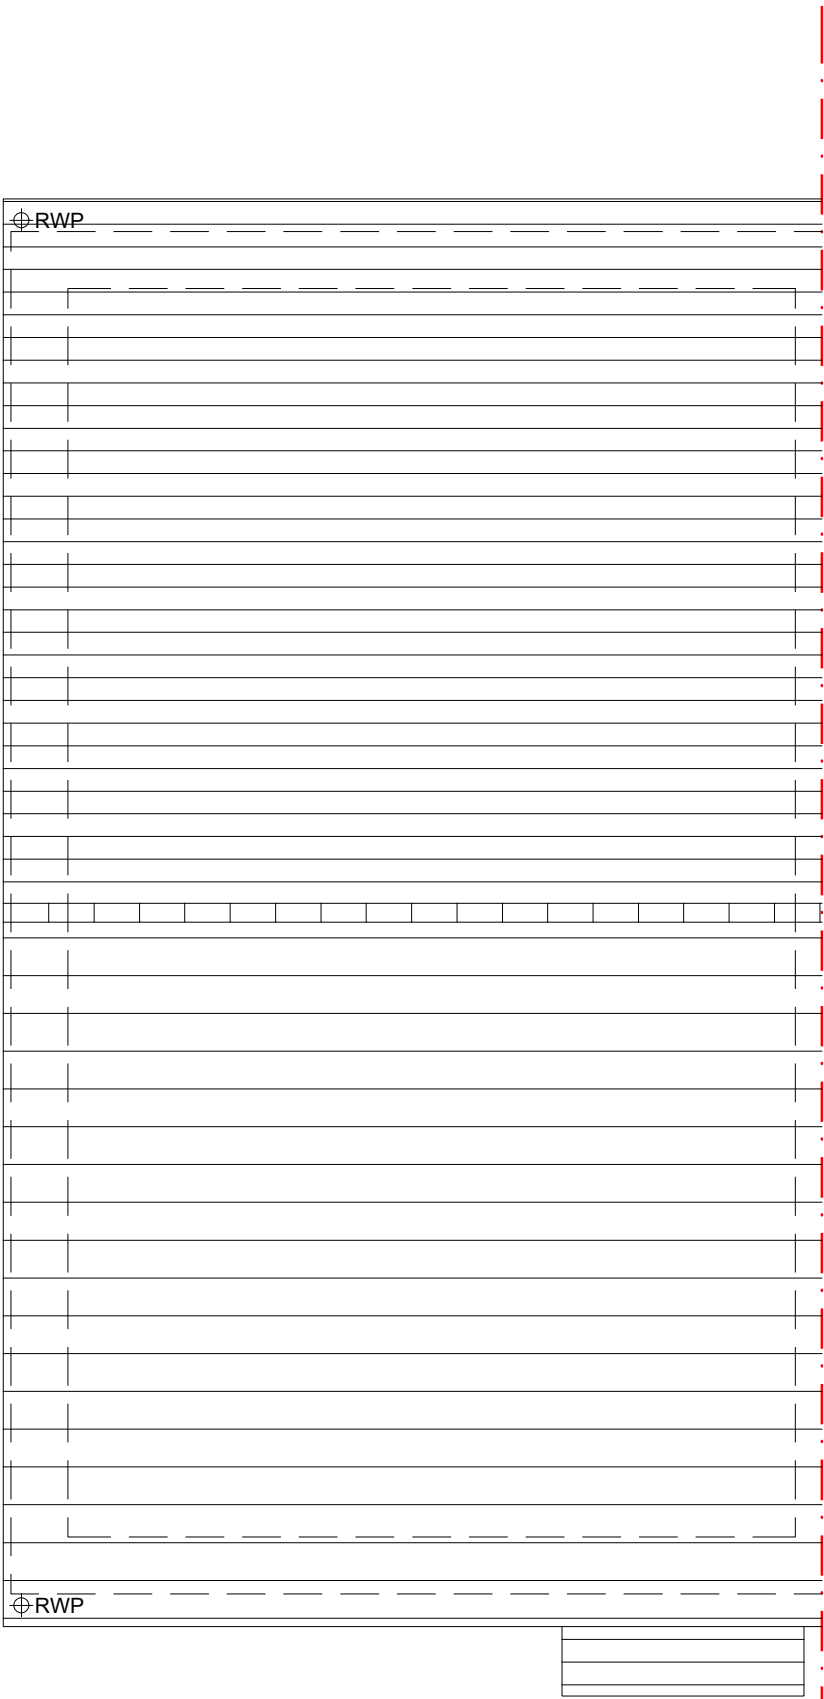

ROOF PLAN

| HOUSETYPE VARIATIONS |                       |                        |
|----------------------|-----------------------|------------------------|
| PLOT NUMBERS:        | AS DRAWN              | - 23                   |
|                      | HANDED                | -                      |
| MATERIALS:           | WALLS                 | - BRICK                |
|                      | WALLS (TREATMENT)     | -                      |
|                      | FENESTRATION          | - UPVC                 |
|                      | OBSCURE WINDOWS       | - BATHROOMS & ENSUITES |
|                      | EXTERNAL DOORS        | - UPVC                 |
|                      | OBSCURE DOORS         | -                      |
|                      | ROOF                  | - TILE                 |
|                      | GUTTERING & DOWNPIPES | - UPVC                 |
|                      | FASCIA & SOFFITS      | - UPVC                 |
| WINDOW OMISSION:     | PLOT(S)               | -                      |
| AREA OF UNIT (GIA):  | 79.4sqm               | 855sqft                |
| B. REGS PART M:      | M4(2)                 |                        |
| NDSS COMPLIANT:      | YES                   |                        |
| CHARACTER AREA:      | WESTERN GATEWAY       |                        |

| Rev                                                                          | Date | Amendment    | Initials              |
|------------------------------------------------------------------------------|------|--------------|-----------------------|
| Project:<br>WICKHURST GREEN,<br>BROADBRIDGE HEATH                            |      |              |                       |
| Client:<br>VISTRY (MAJOR PROJECTS)                                           |      |              |                       |
| Drawing:<br>PROPOSED HOUSETYPE PLANS & ELEVATIONS<br>HT - "241" VARIANT "V2" |      |              |                       |
| Drawing no:                                                                  |      | 24.1945.4101 | Rev: -                |
| Scale@A1:                                                                    | 1:50 | Date: APR 25 | Drawn: JC Checked: CH |

**finc** FINC Architects Ltd  
61-63 New London Road | Chelmsford | Essex | CM2 0ND  
T: +44 (0)1245 930888  
W: www.fincarchitects.com  
E: company@fincarchitects.com

Disclaimers: © FINC Architects Limited holds the copyright to all the information contained within this document and their written consent must be obtained before copying or using the data other than for the purpose it was originally supplied.  
All dimensions and measurements to be checked on site.  
Do not scale from this drawing. This drawing is to be printed in colour.

PLANNING ISSUE