




SIDE ELEVATION

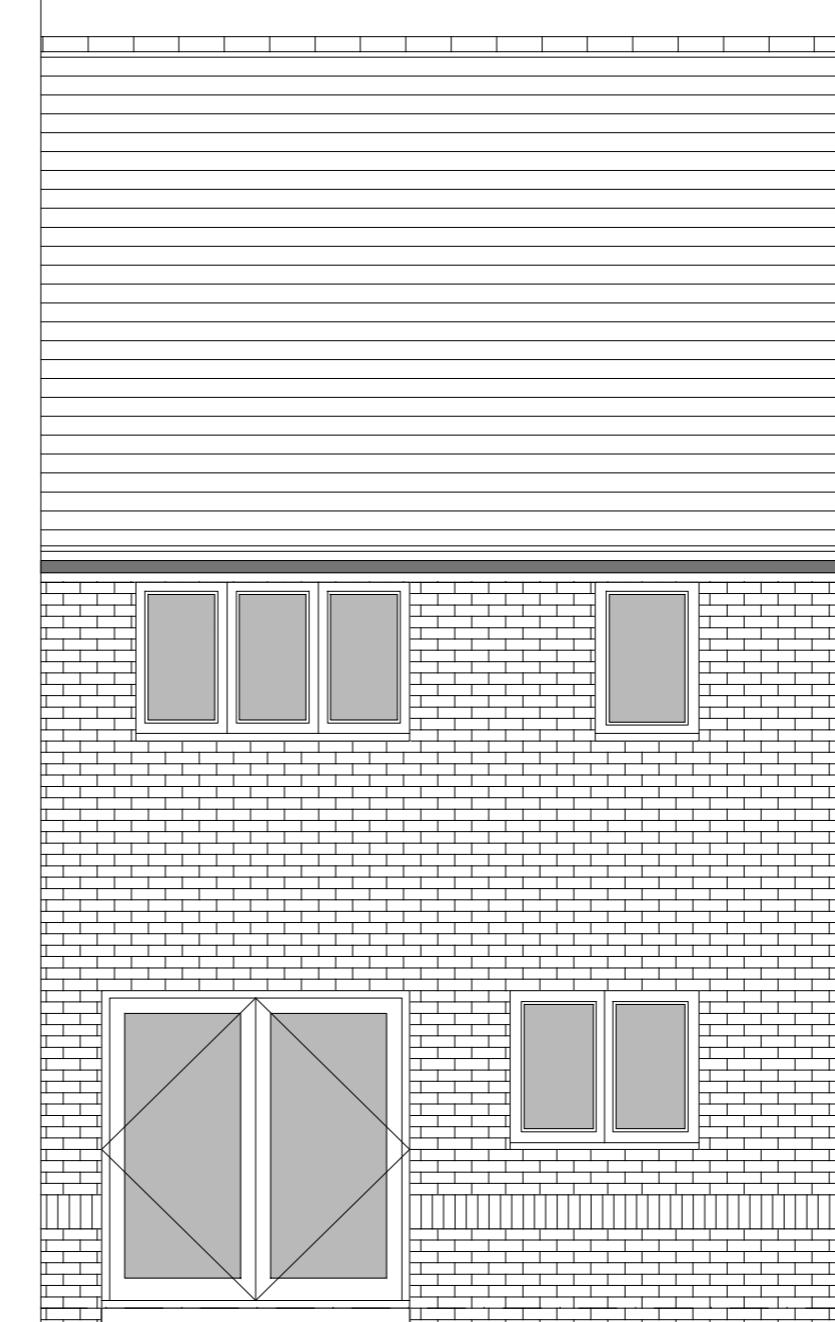

REAR ELEVATION

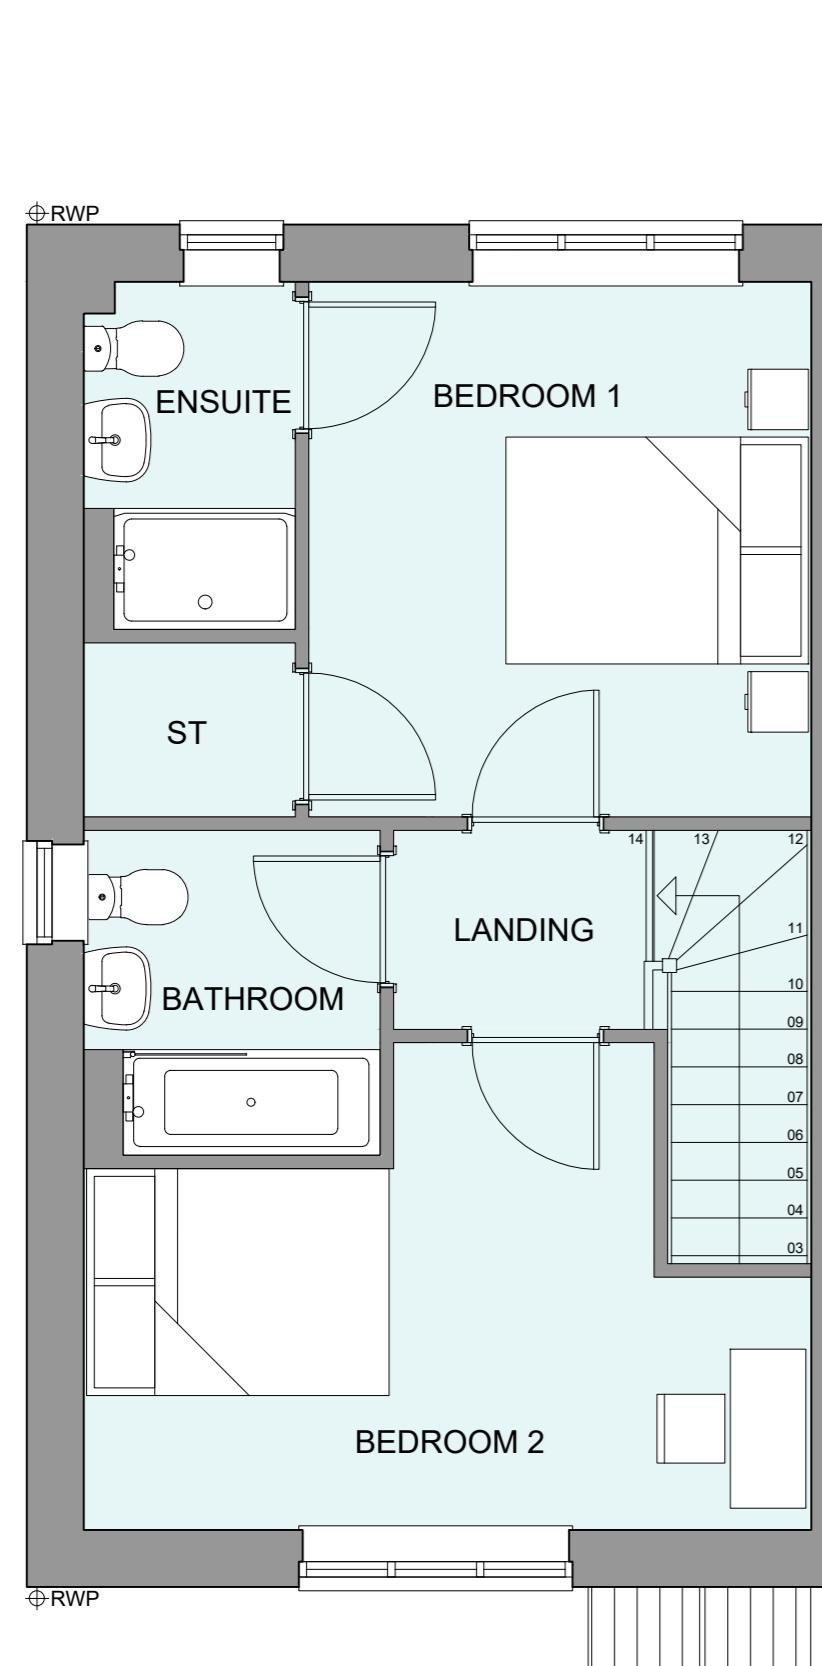

FIRST FLOOR PLAN

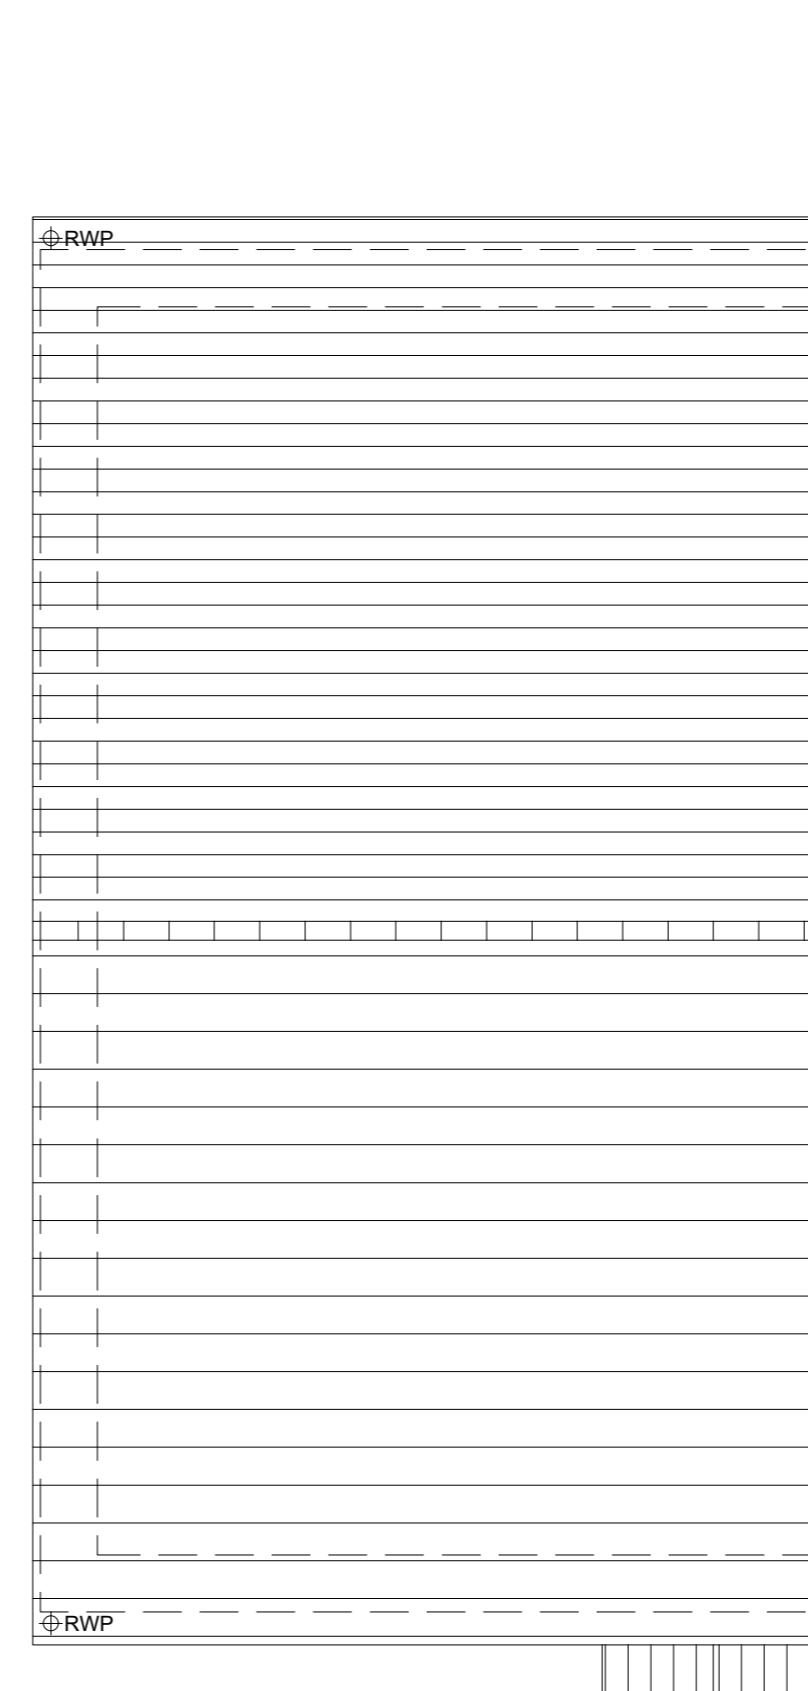

ROOF PLAN

| HOUSETYPE VARIATIONS | | |
|----------------------|------------------------|------------------------|
| PLOT NUMBERS: | AS DRAWN | - 47, 52, 55 |
| | HANDED | - 46, 51, 54 |
| MATERIALS: | WALLS | - BRICK |
| | WALLS (TREATMENT) | - |
| | FENESTRATION | - UPVC |
| | OBSCURE WINDOWS | - BATHROOMS & ENSUITES |
| | EXTERNAL DOORS | - UPVC |
| | OBSCURE DOORS | - |
| | ROOF | - TILE |
| | GUTTERING & DOWNPPIPES | - UPVC |
| | FASCIA & SOFFITS | - UPVC |
| WINDOW OMISSION*: | PLOT(S) | - |
| AREA OF UNIT (GIA): | 79.4sqm | 855sqft |
| B. REGS PART M: | M4(2) | |
| NDSS COMPLIANT: | YES | |
| CHARACTER AREA: | WESTERN GATEWAY | |

| Rev | Date | Amendment | Initials |
|---|------|-----------|----------|
| Project: | | | |
| WICKHURST GREEN, BROADBRIDGE HEATH | | | |
| Client: | | | |
| VISTRY (MAJOR PROJECTS) | | | |
| Drawing: | | | |
| PROPOSED HOUSETYPE PLANS & ELEVATIONS | | | |
| HT - "241" VARIANT "V3" | | | |
| Drawing no: | | | |
| 24.1945.4102 | | | |
| Scale@A1: 1:50 Date: APR 25 Drawn: JC Checked: CH | | | |