



SIDE ELEVATION 1

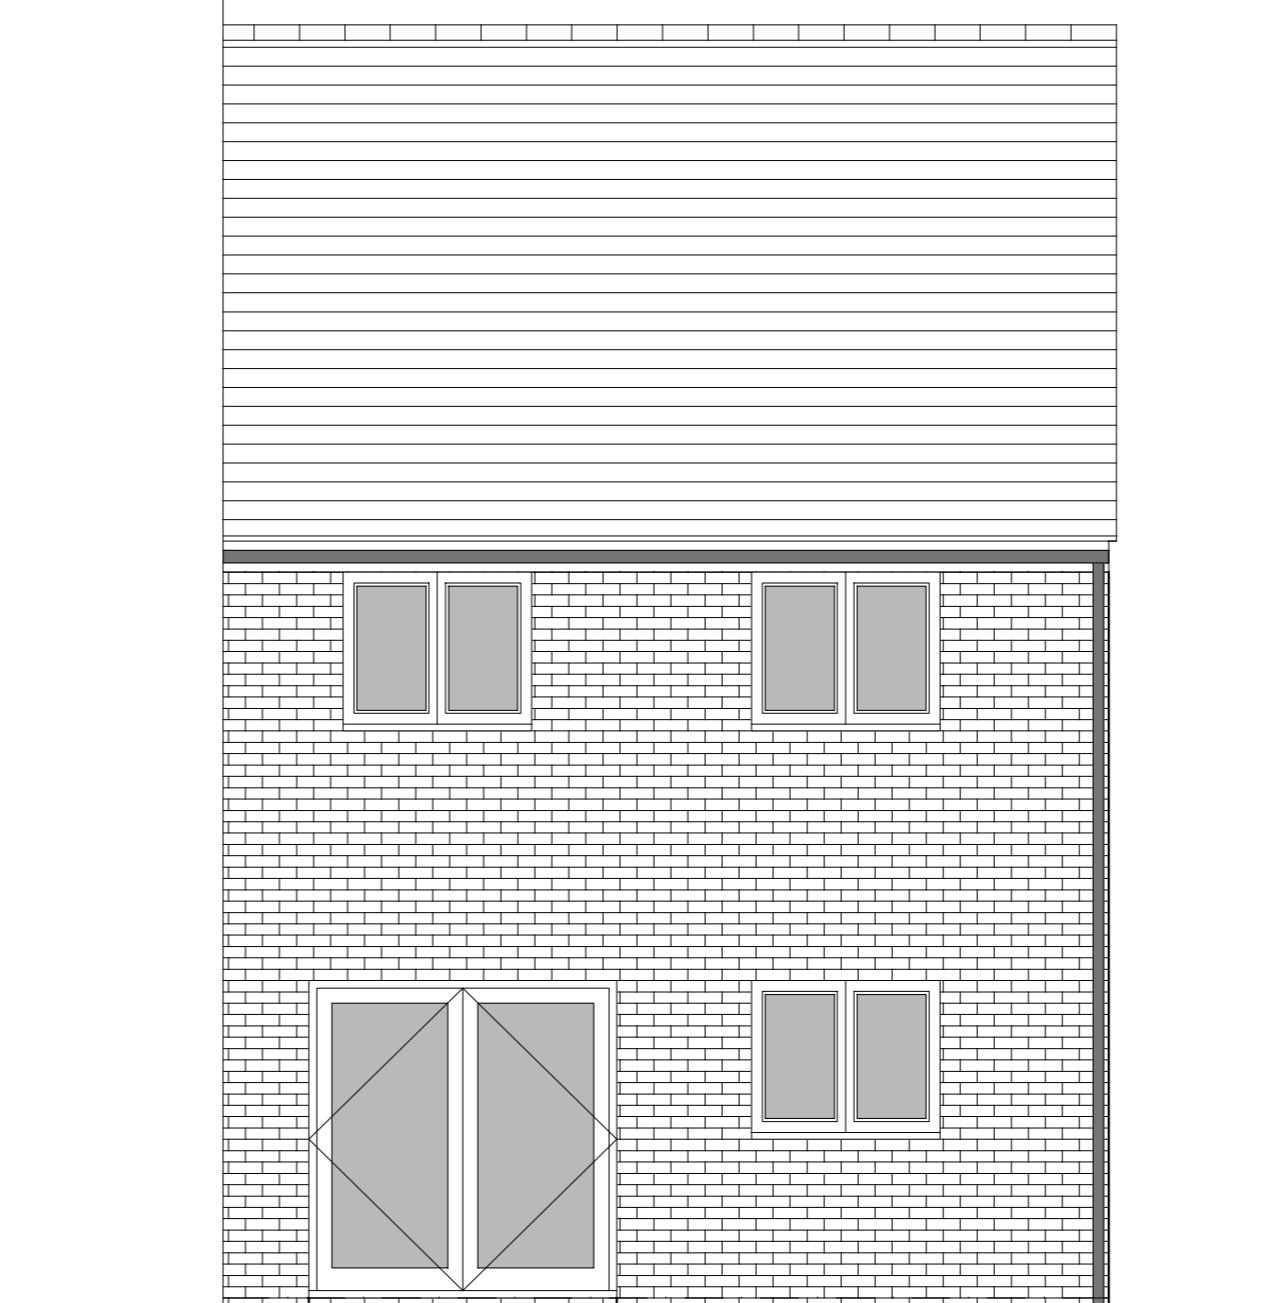

REAR ELEVATION

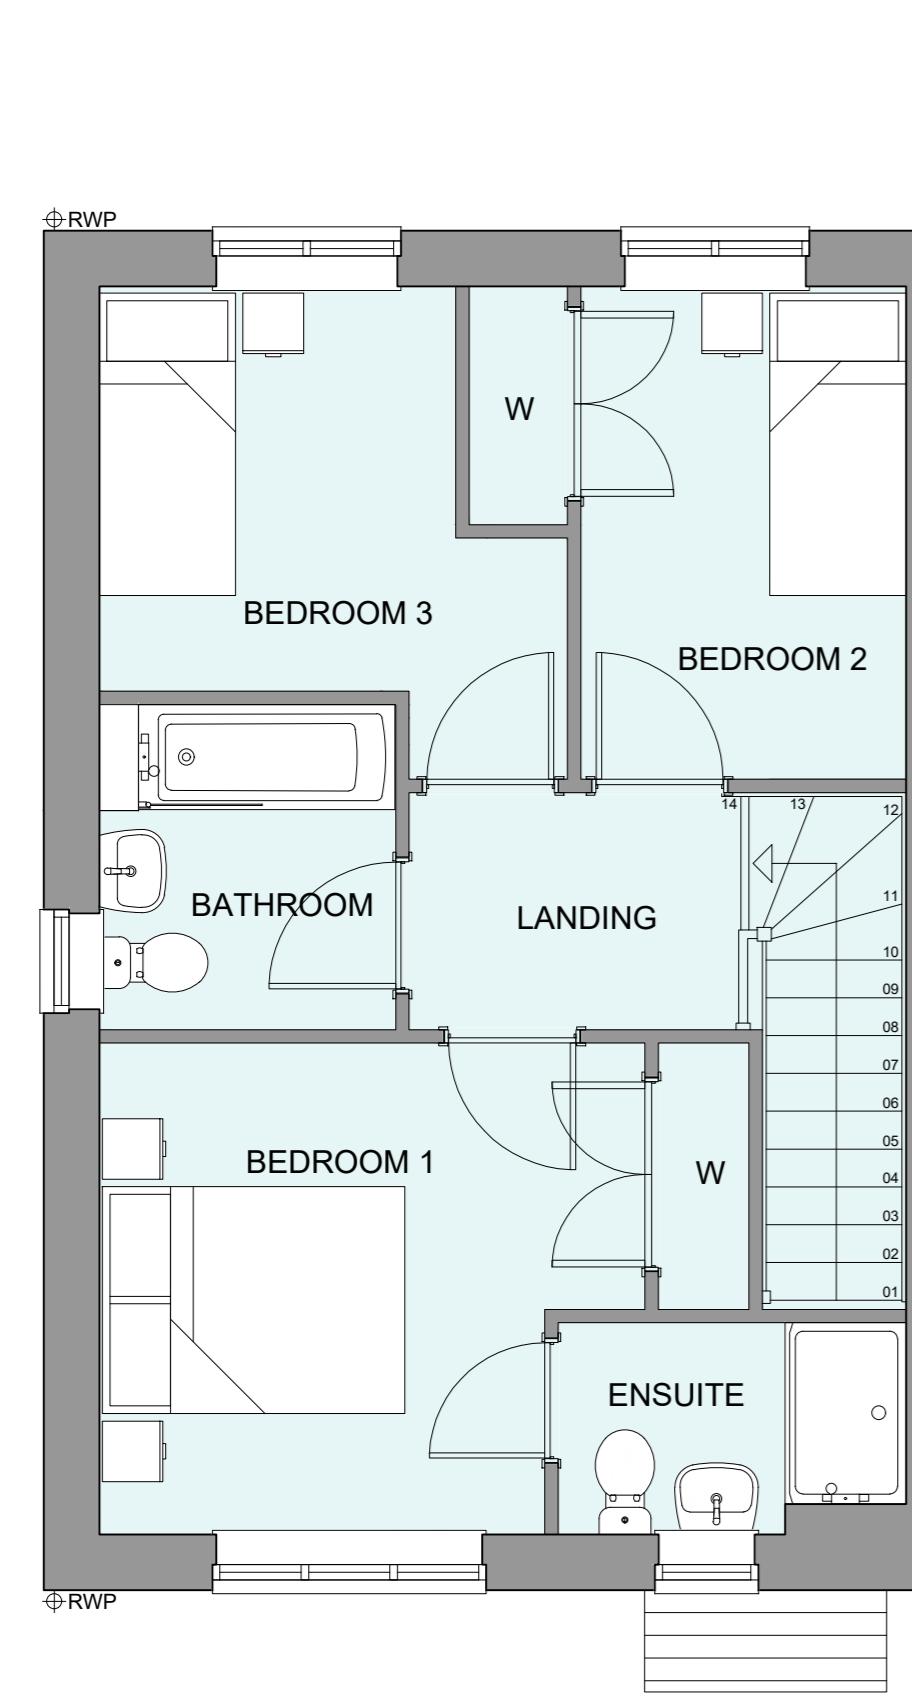

FIRST FLOOR PLAN



ROOF PLAN

HOUSETYPE VARIATIONS	
PLOT NUMBERS:	AS DRAWN -
HANDED:	- 69
MATERIALS:	WALLS - BRICK WALLS (TREATMENT) - TILE HANGING FENESTRATION - UPVC OBSCURE WINDOWS - BATHROOMS & ENSUITES EXTERNAL DOORS - UPVC OBSCURE DOORS - ROOF - TILE GUTTERING & DOWNPPIPES - UPVC FASCIA & SOFFITS - UPVC
WINDOW OMISSION*:	PLOT(S) -
AREA OF UNIT (GIA):	88.0sqm 948sqft
B. REGS PART M:	M4(2)
NDSS COMPLIANT:	YES
CHARACTER AREA:	EASTERN FIELD

Rev	Date	Amendment	Initials
Project:			
WICKHURST GREEN, BROADBRIDGE HEATH			
Client:			
VISTRY (MAJOR PROJECTS)			
Drawing:			
PROPOSED HOUSETYPE PLANS & ELEVATIONS			
HT - "341" VARIANT "V3"			
Drawing no:			
24.1945.4152			
Scale@A1: 1:50 Date: APR 25 Drawn: JC Checked: CH			