



SIDE ELEVATION 1

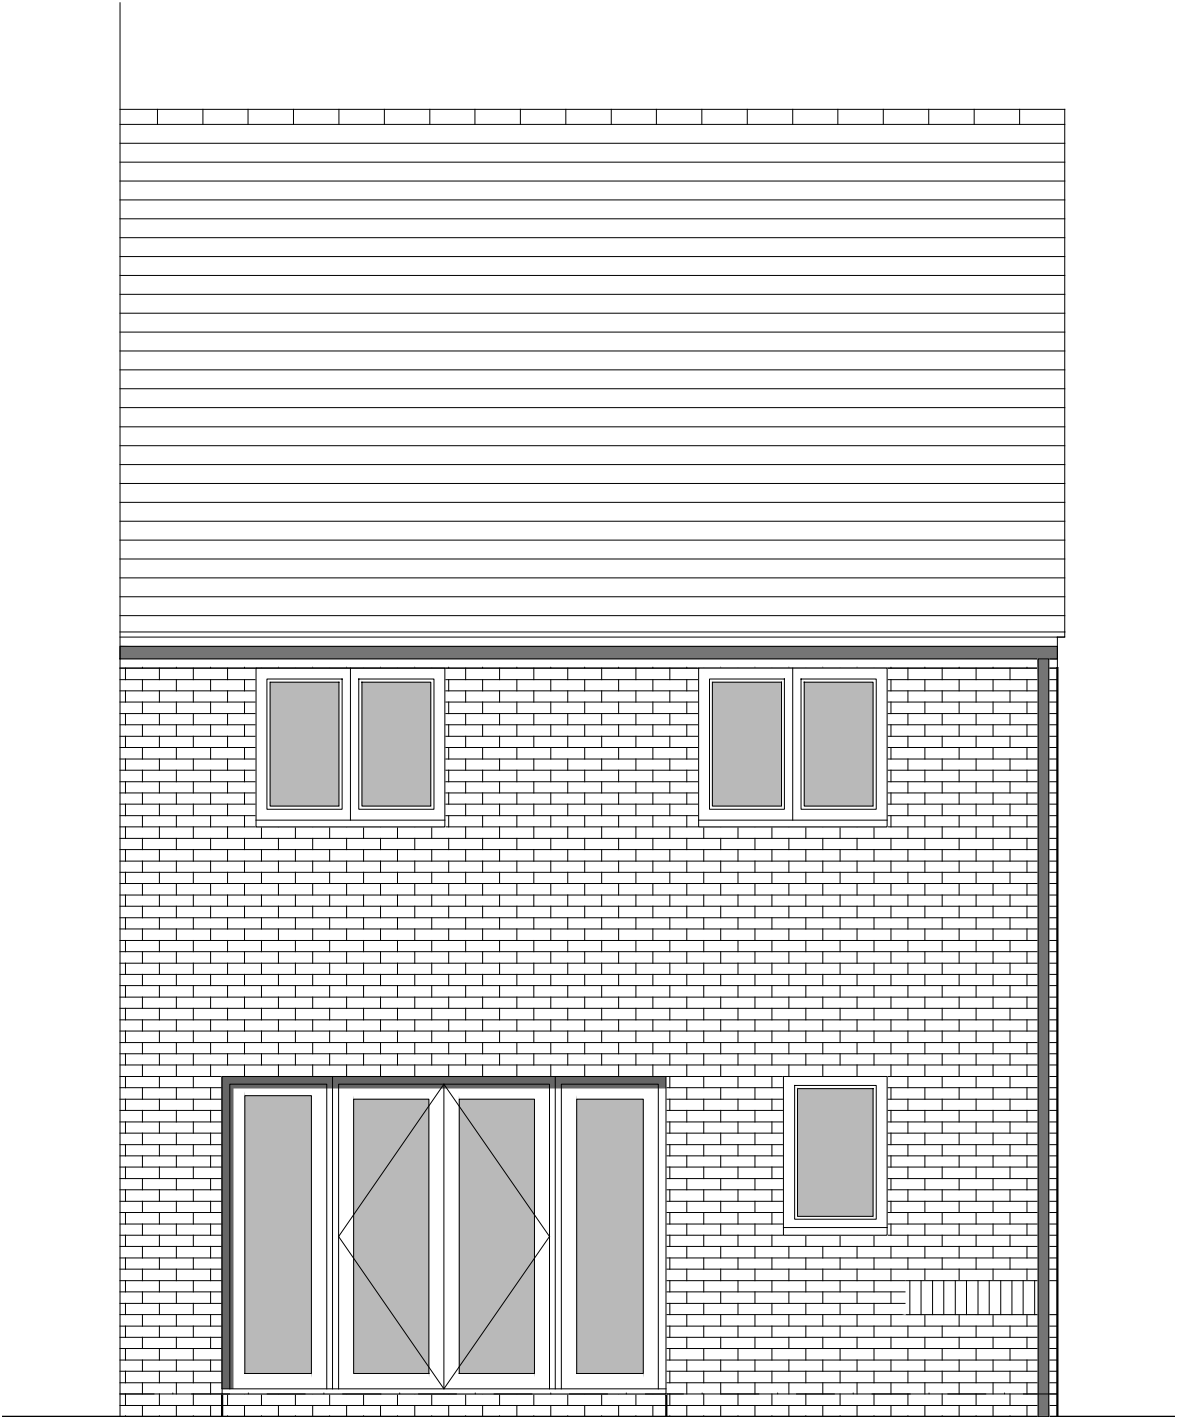

REAR ELEVATION

HOUSETYPE VARIATIONS		
PLOT NUMBERS:	AS DRAWN	- 45
	HANDED	- 44
MATERIALS:	WALLS	- BRICK
	WALLS (TREATMENT)	-
	FENESTRATION	- UPVC
	OBSCURE WINDOWS	- BATHROOMS
	EXTERNAL DOORS	- UPVC
	OBSCURE DOORS	-
	ROOF	- TILE
	GUTTERING & DOWNPIPES	- UPVC
	FASCIA & SOFFITS	- UPVC
WINDOW OMISSION*:	PLOT(S)	-
AREA OF UNIT (GIA):	95.7sqm	1031sqft
B. REGS PART M:	M4(2)	
NDSS COMPLIANT:	YES	
CHARACTER AREA:	WESTERN GATEWAY	

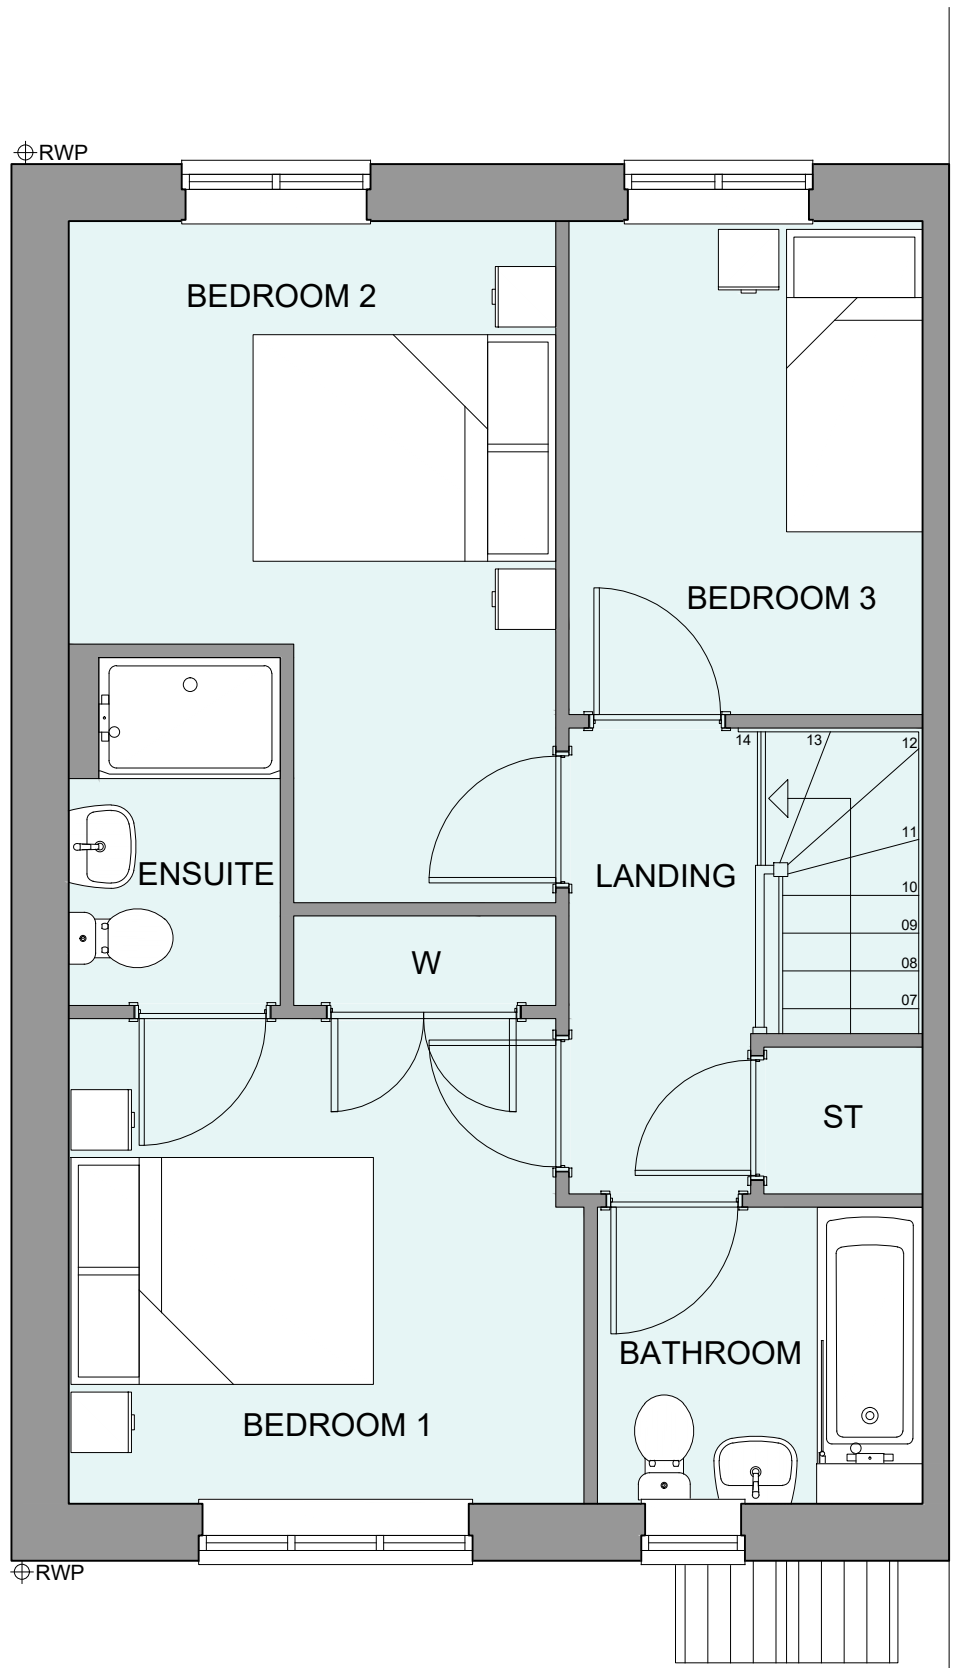

FIRST FLOOR PLAN



ROOF PLAN

Rev	Date	Amendment	Initials
Project: WICKHURST GREEN, BROADBRIDGE HEATH			
Client: VISTRY (MAJOR PROJECTS)			
Drawing: PROPOSED HOUSETYPE PLANS & ELEVATIONS HT - "351" VARIANT "V1"			
Drawing no:		24.1945.4200	Rev: -
Scale@A1:	1:50	Date: APR 25	Drawn: JC Checked: CH

	FINC Architects Ltd		
	61-63 New London Road Chelmsford Essex CM2 0ND		
	T:	+44 (0)1245 933988	
	W: www.fincarchitects.com E: company@fincarchitects.com		

Disclaimer: © FINC Architects Limited holds the copyright to all the information contained within this document and their written consent must be obtained before copying or using the data other than for the purpose it was originally supplied.
All dimensions and measurements to be checked on site.
Do not scale from this drawing. This drawing is to be printed in colour.

PLANNING ISSUE