

Revisions



No.	Description	Date	By
1	PLANNING	28-01-26	

Notes:

GENERAL NOTES:

All dimensions & levels are preliminary and approximate and subject to utilities search, legal boundaries and detailed layouts/ design development through consultation.

Dimensions are to be checked on site by contractor & sub contractors prior to commencement of work, any discrepancies are to be highlighted immediately to the architects.

 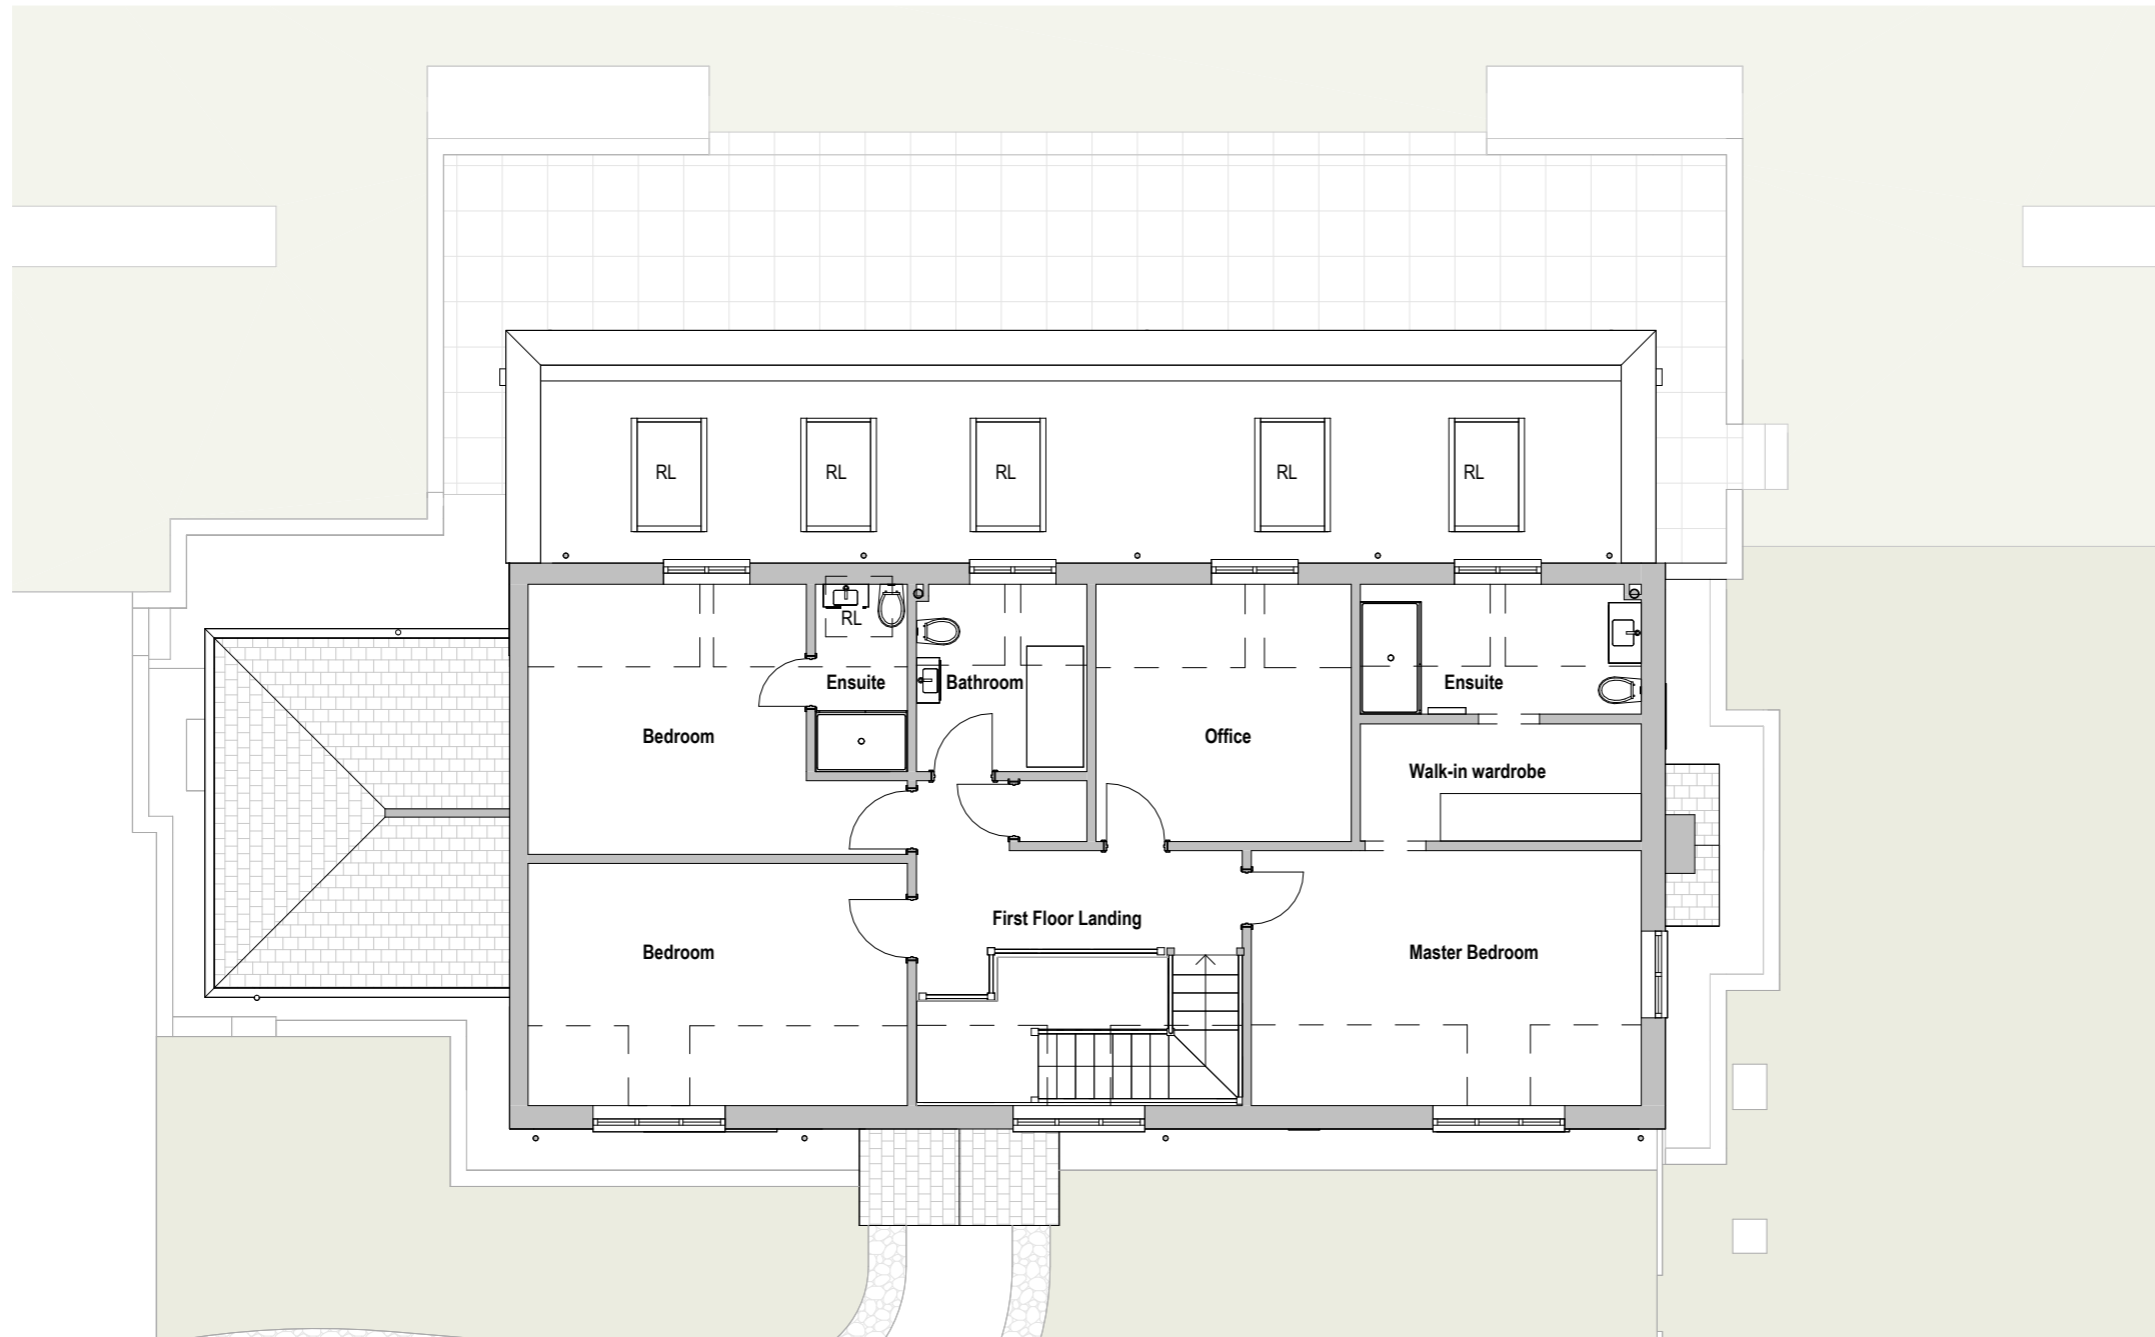

Project No. Project Name: **653 Pear Tree Bungalow**

Drawing Name: **Proposed First Floor Plan**

Drawing No. Revision: Suitability Description:
P009 P1 PLANNING

Drawn: MS Checked: GF Orig Paper Size: A3

FRESH Architects

T 07703682107 | 07393913140
info@fresh-architects.co.uk | www.fresharchitects.co.uk

Use figured dimensions only. All levels and dimensions to be checked. This drawing is to be read in conjunction with all other relevant drawings and specifications.
 © FRESH Architects Ltd. All rights reserved