



below: South Elevation(1:200@A3)

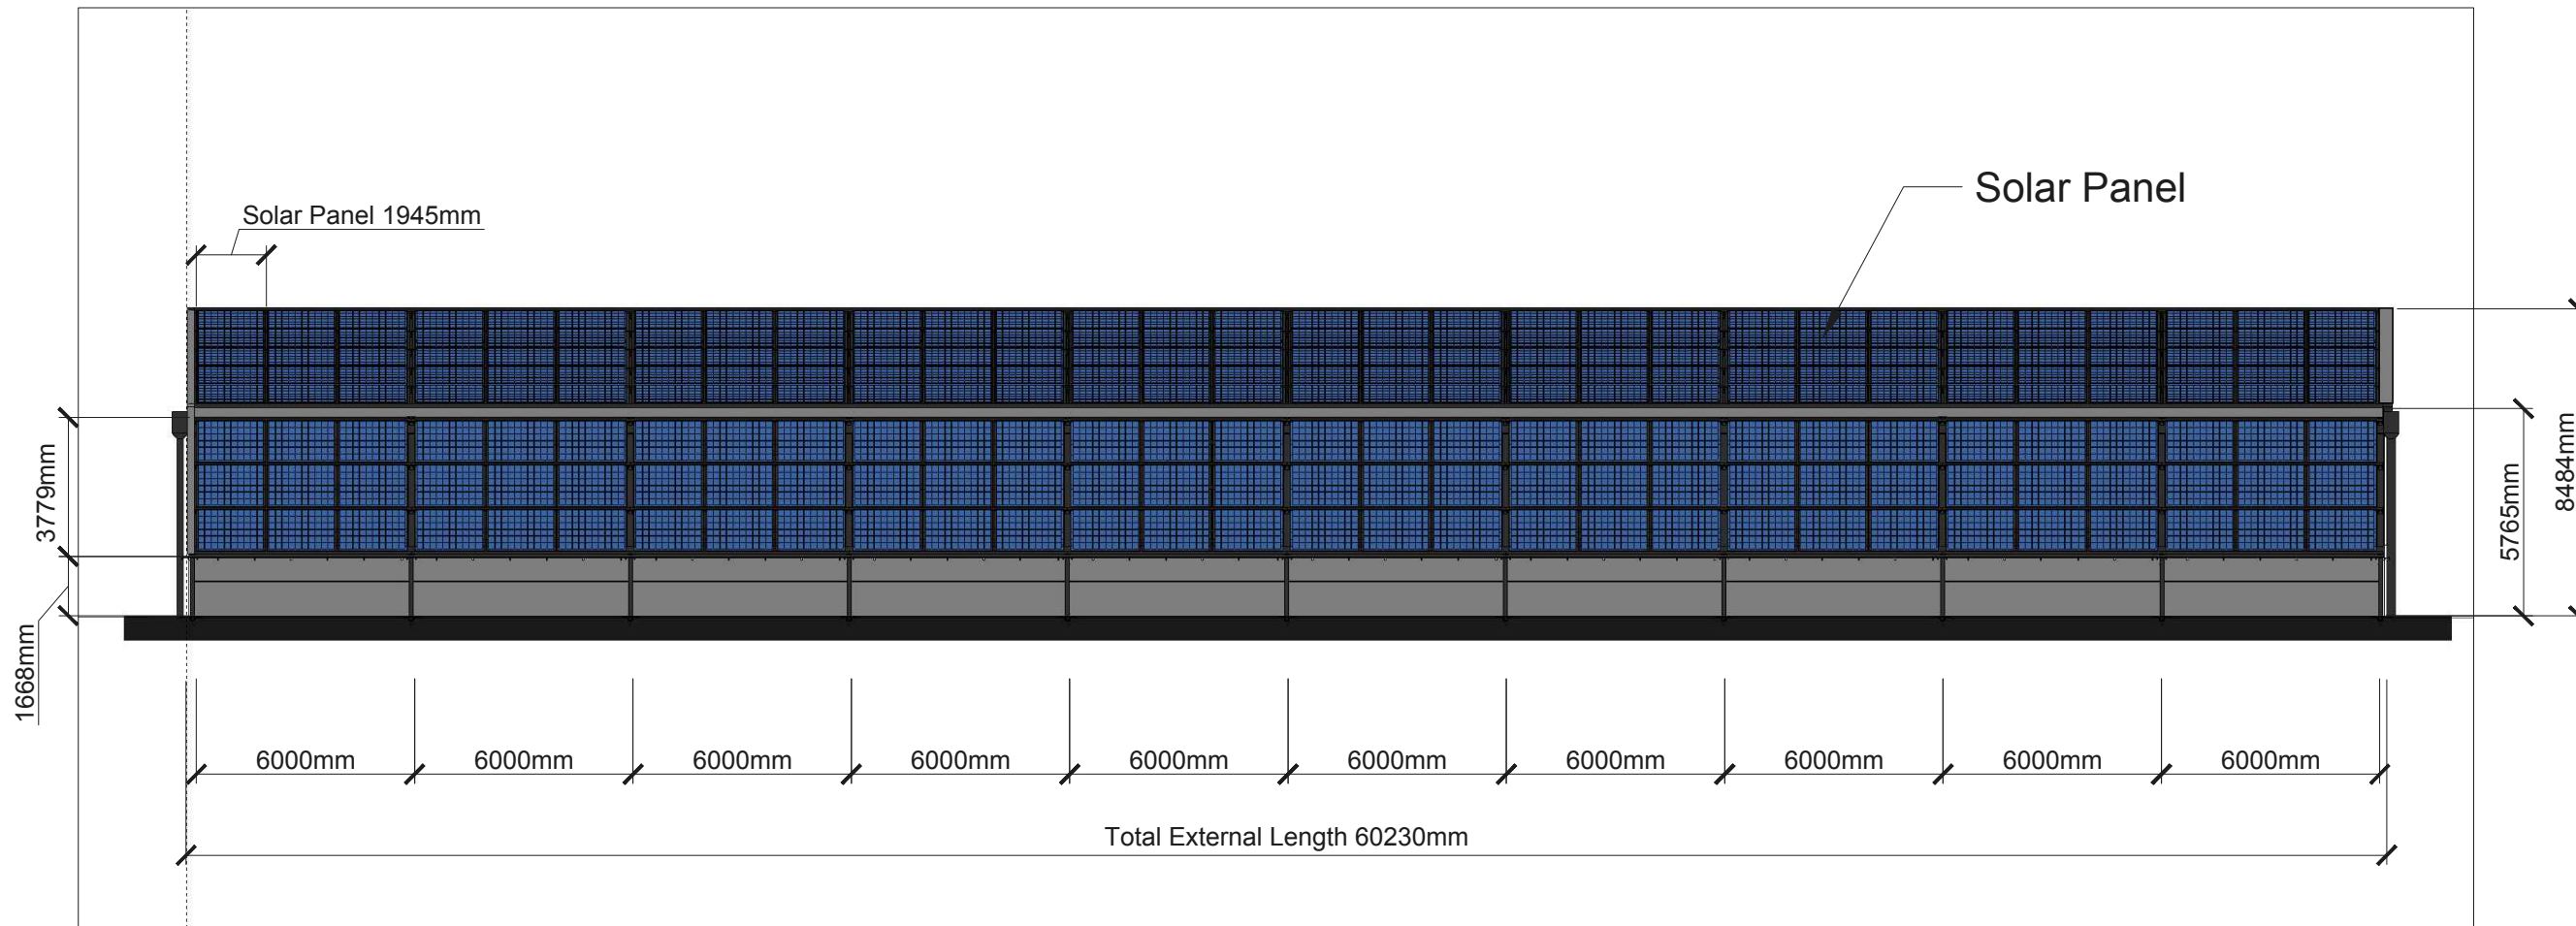

below: North Elevation(1:200@A3)

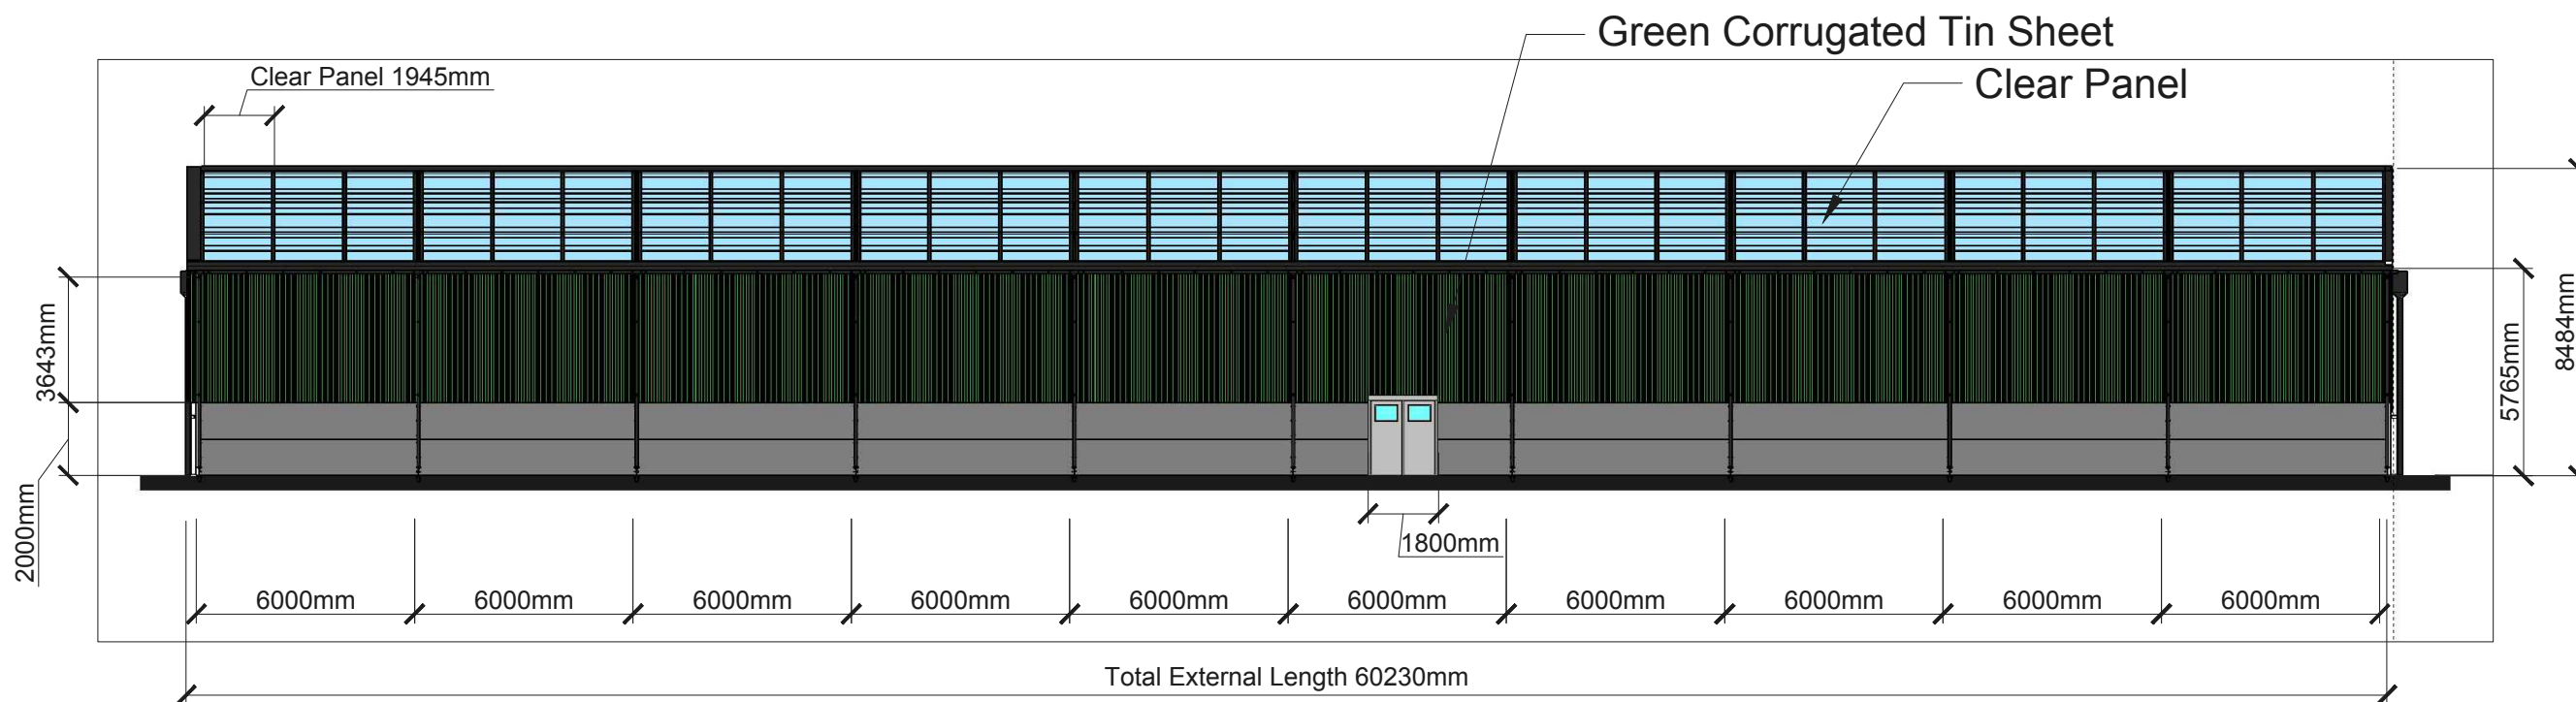

Client:
-

Project:
Holmbush Barn
Crawley Road,
Horsham

Drawing Title:
South & North Elevation

Information	TD	BD

Drawing Number: **388_4_407**

Rev: **B**

Created: 14.10.2020

Scale: 1:200 @ A3

ZEDpower
ZEDpower, 21 Sandmartin Way, London SM6 7DF
T 020 8404 1380 F 020 8404 2039
E mail@zed-power.com
www.zed-power.com

Do not scale, use figured dimensions only. Unless stated otherwise, these drawings represent design intent only and approved assembly drawings will be required from the Trade Contractor prior to any work and for procurement being undertaken.