



below: West Elevation(1:100@A3)

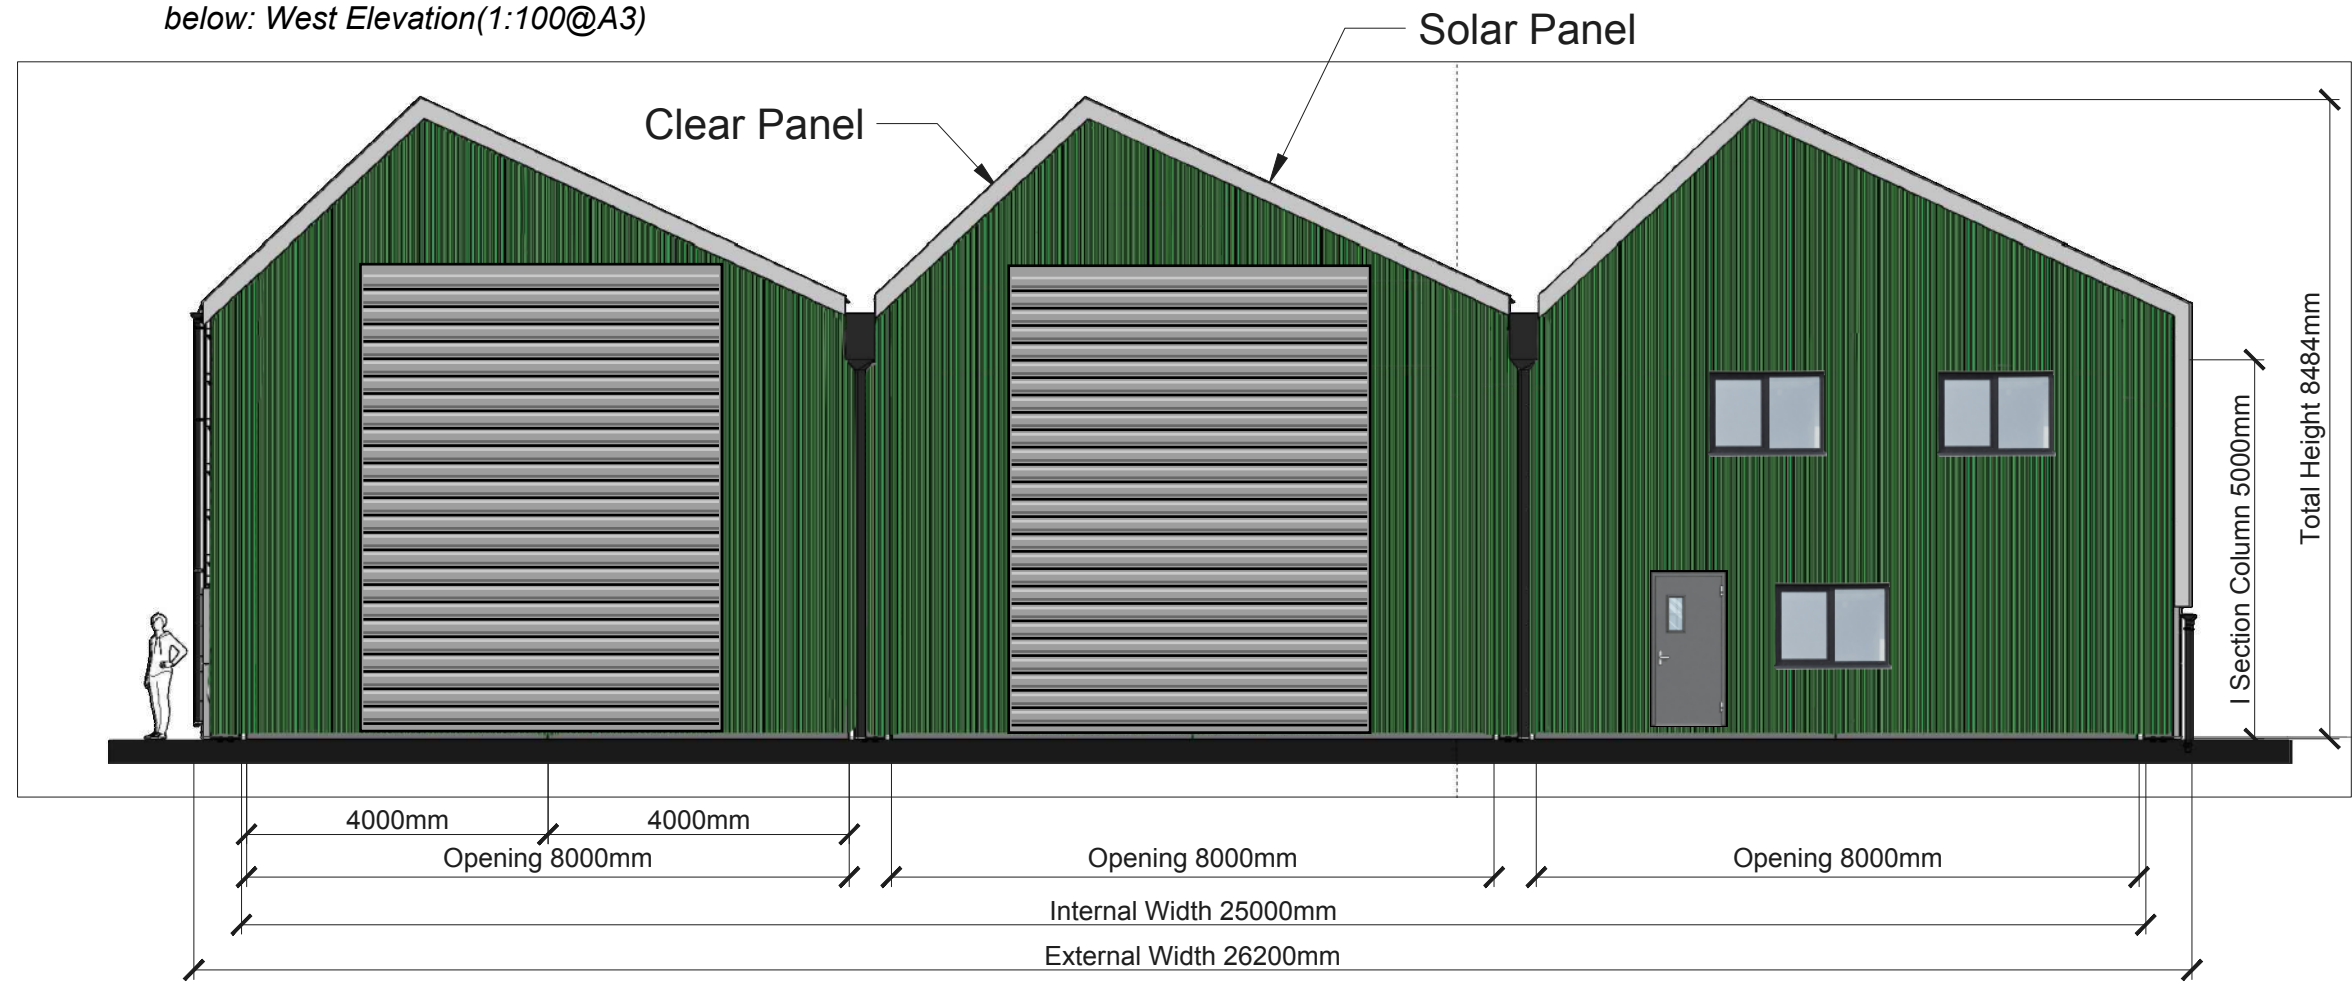

below: East Elevation(1:100@A3)

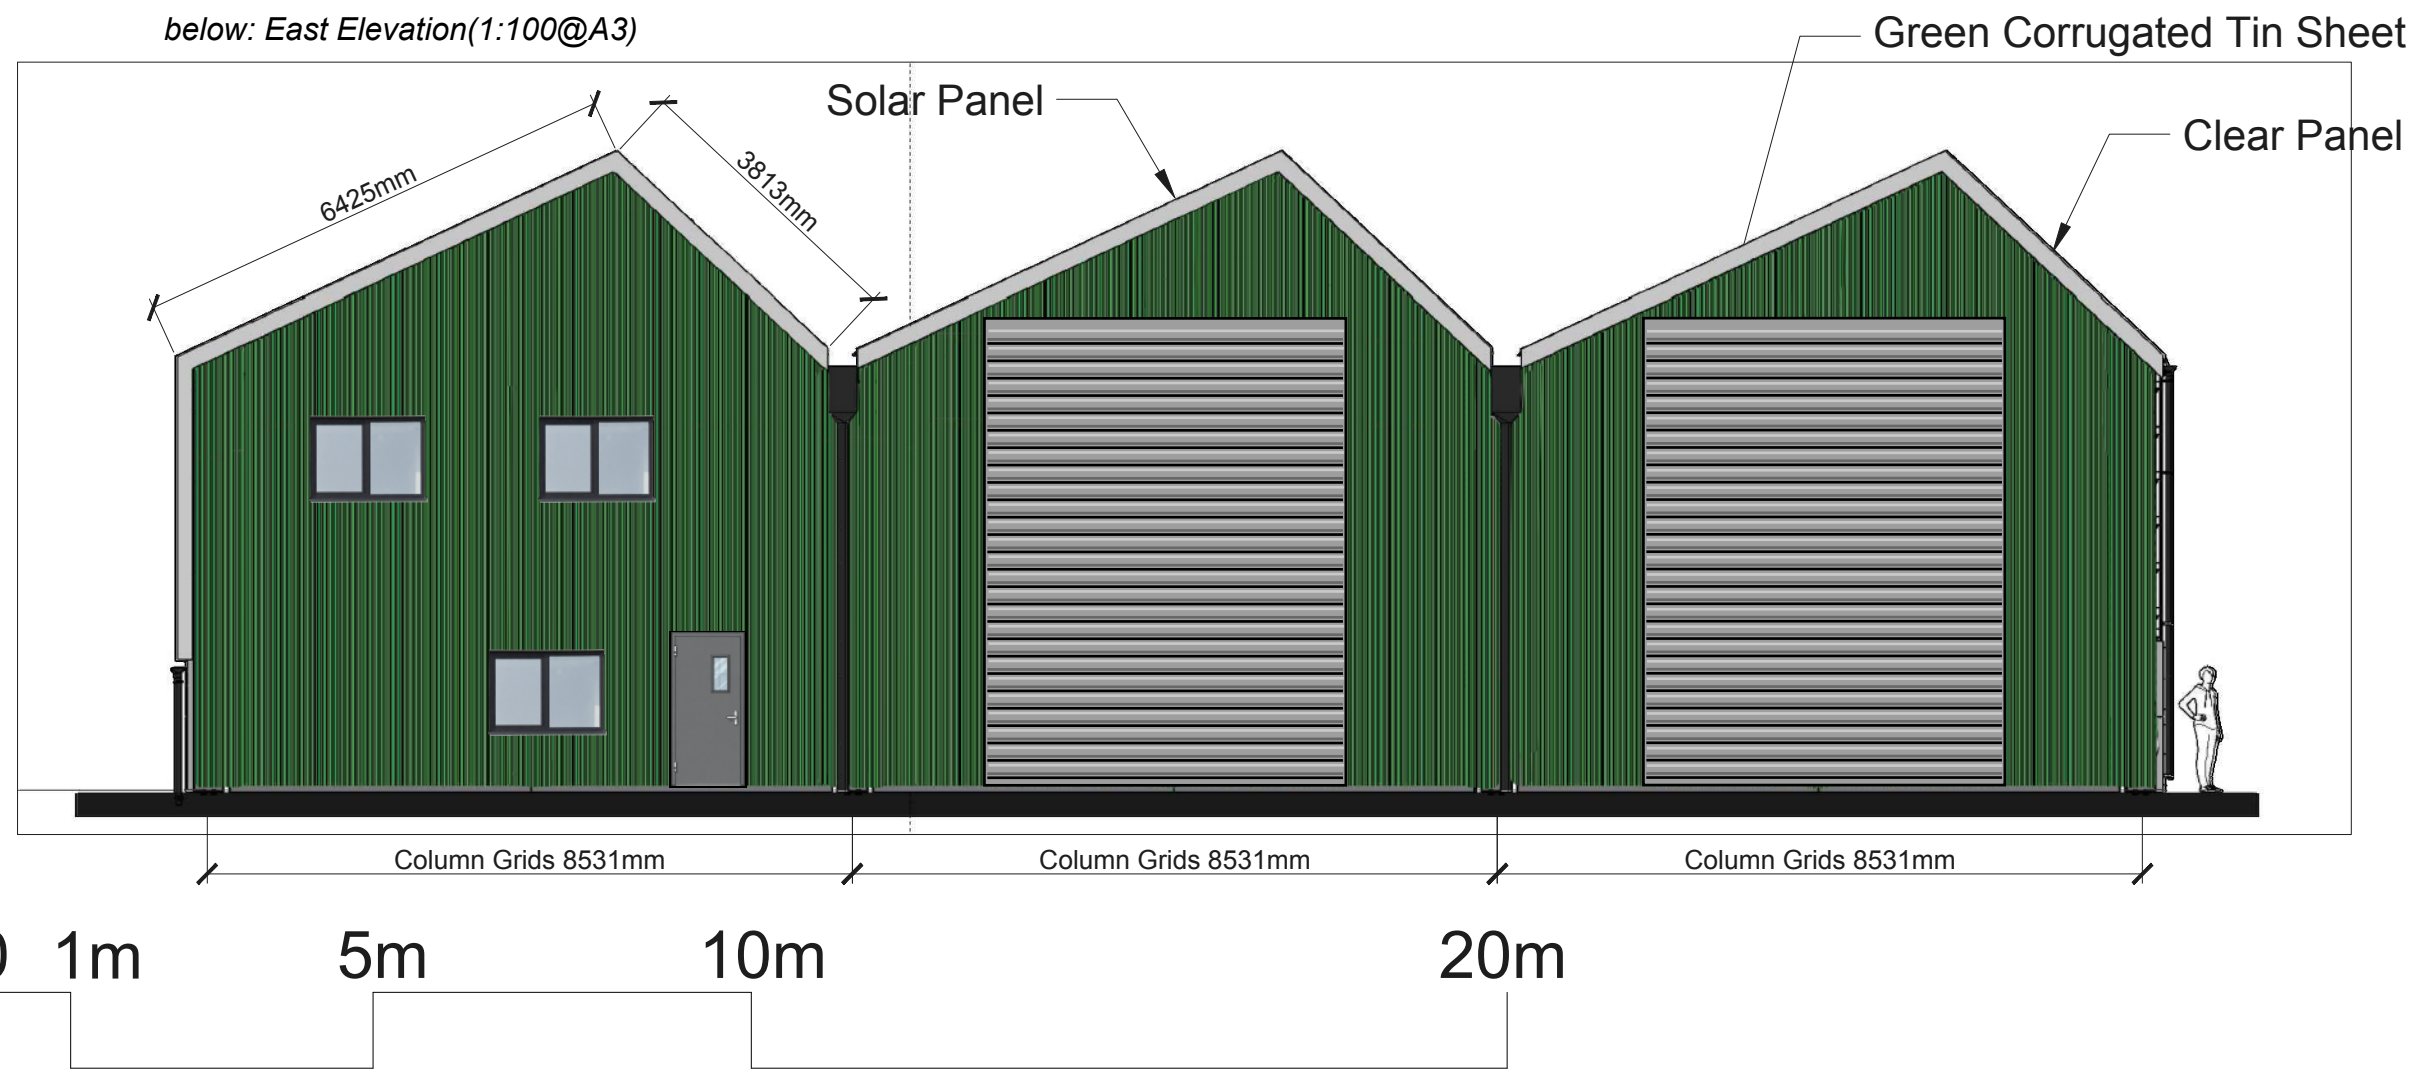

Client:
 Project:
Holmbush Barn
 Crawley Road,
 Horsham

Drawing Title: East&West Elevation		
Information	TD	BD
Drawing Number: 389_4_407	Rev. B	
Created: 10.02.2026	Scale: 1:100 @ A3	

ZEDpower
 ZEDpower, 21 Sandmartin Way, London SM6 7DF
 T 020 8404 1380 F 020 8404 2039
 E mail@zed-power.com
 www.zed-power.com

Do not scale, use figured dimensions only. Unless stated otherwise, these drawings represent design intent only and approved assembly drawings will be required from the Trade Contractor prior to any work and for procurement being undertaken.

SCALE: