




FRONT ELEVATION



SIDE ELEVATION



REAR ELEVATION

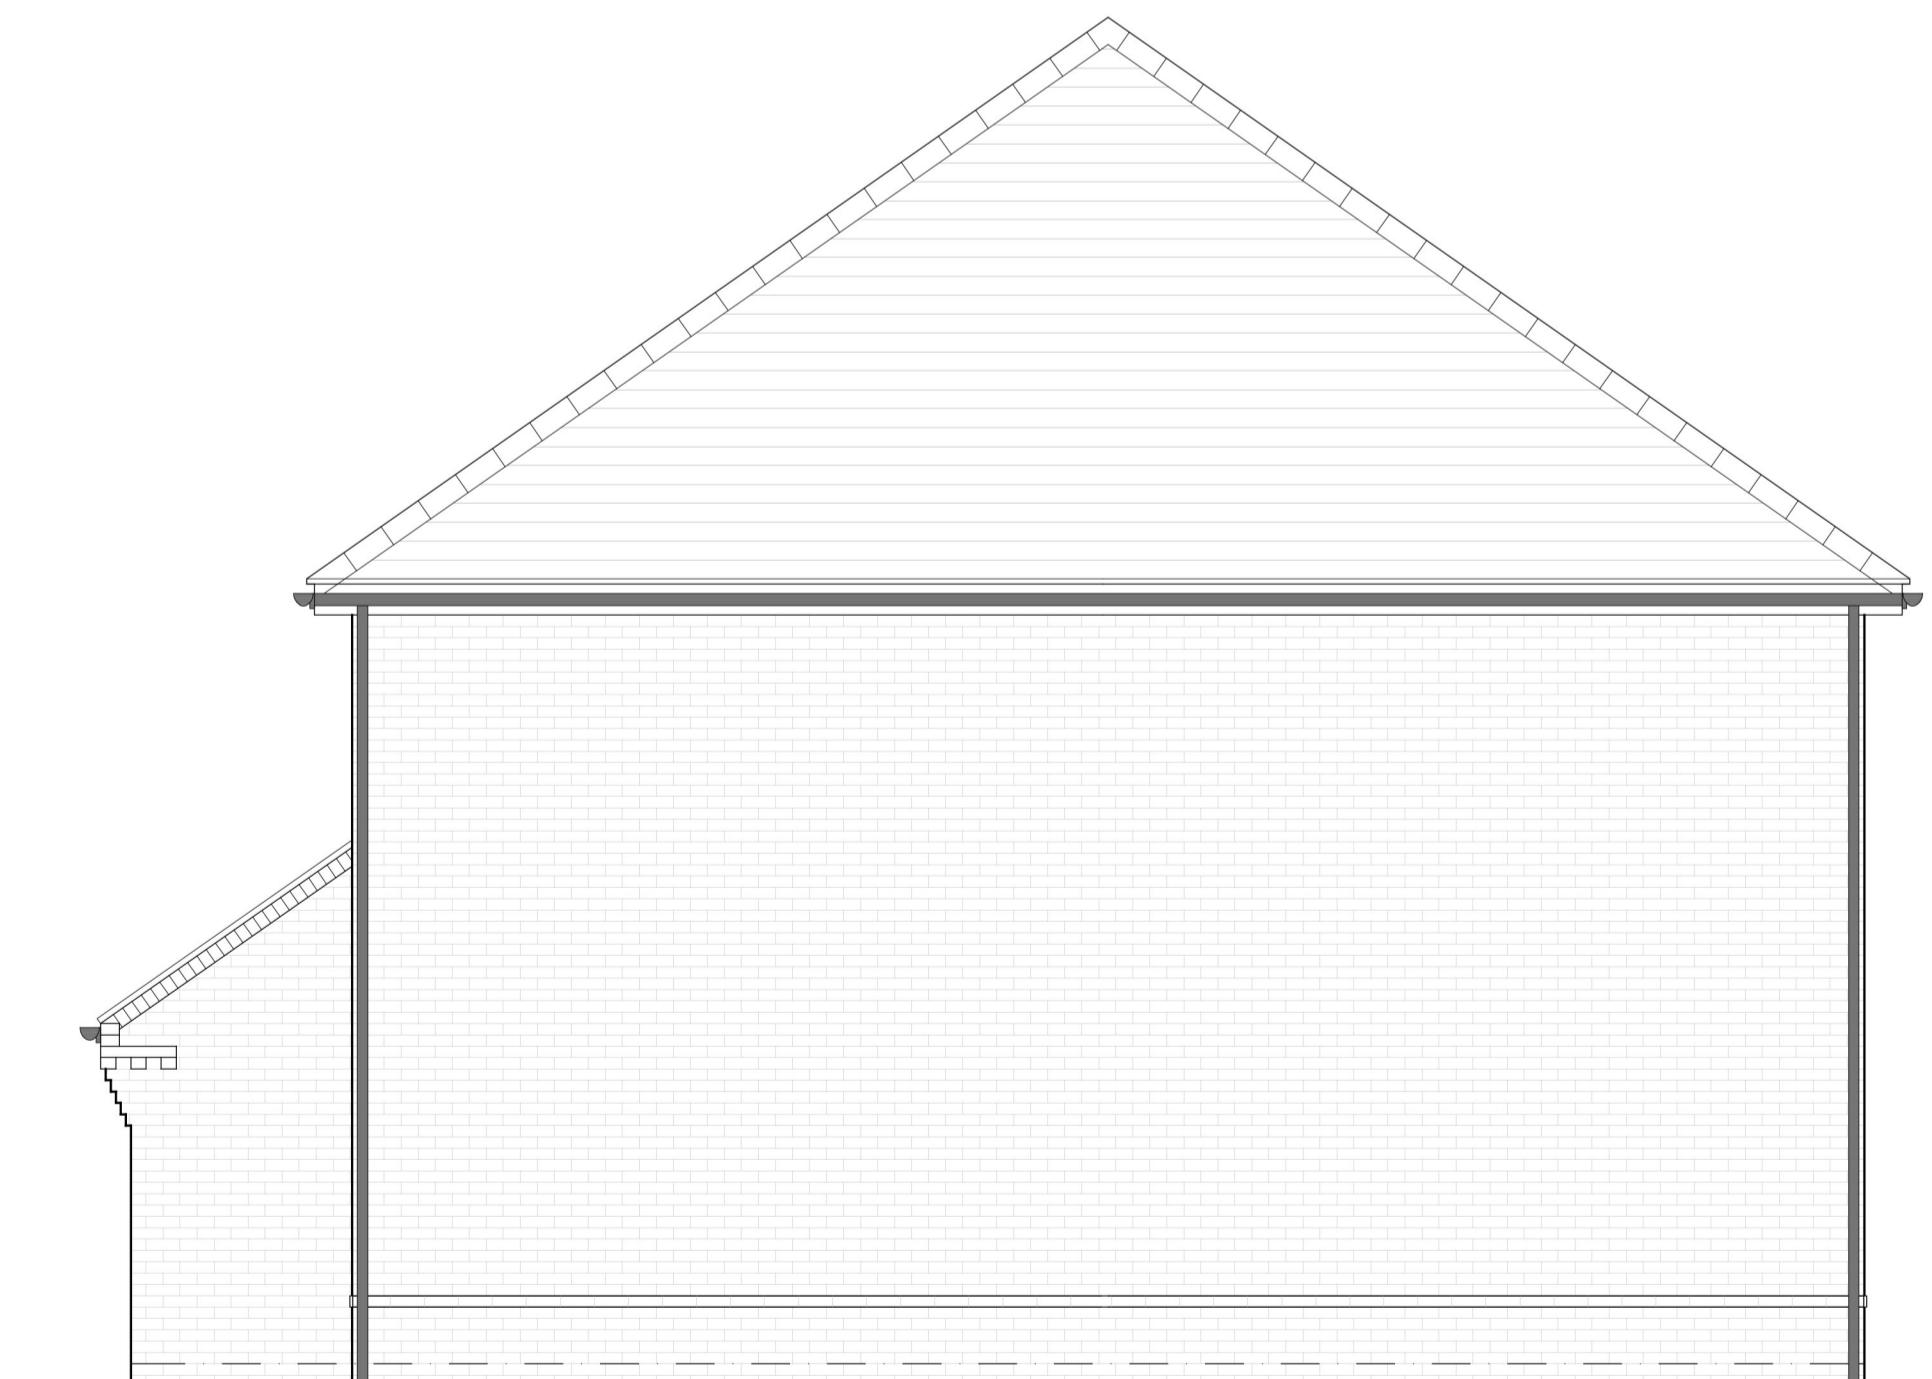

SIDE ELEVATION

HOUSETYPE VARIATIONS

PLOT NUMBERS:	AS DRAWN	- 149, 150, 155, 156, 157, 158
HANDED:	-	151, 152, 153, 154, 159, 160
MATERIALS:	WALLS	- BRICK
	WALLS (TREATMENT)	-
	FENESTRATION	- UPVC
	OBSCURE WINDOWS	- BATHROOMS & ENSUITES
	EXTERNAL DOORS	- UPVC
	OBSCURE DOORS	-
	ROOF	- TILE
	GUTTERING & DOWNPipes	- UPVC
	FASCIA & SOFFITS	- UPVC
WINDOW OMISSION:	PLOT(S)	- N/A
AREA OF TYPE 1 (GIA):	40sqm	435sqft
AREA OF TYPE 1 (GIA):	42sqm	448sqft
AREA OF TYPE 1 (GIA):	43sqm	465sqft
AREA OF TYPE 1 (GIA):	48sqm	519sqft
B. REGS PART M:	M4(1)	
NDSS COMPLIANT:	YES	
CHARACTER AREA:	N/A	

A 19.12.24 COLOURED FRONT ELEVATION ADDED

Rev Date Amendment

EBC

Initials

Project:
NEW PLACE FARM
PULBOROUGHClient:
BARRATT DAVID WILSON (SOUTHERN COUNTIES)Drawing:
PROPOSED ELEVATIONS
SF58 - SF61Drawing no:
24.1874.4001Rev:
A

Scale@A1: 1:50 Date: SEP 24 Drawn: CLP Checked: GB

finc
 FINC Architects Ltd
 61-63 New London Road | Chelmsford | Essex | CM2 0ND
 T: +44 (0)1245 933988
 W: www.fincarchitects.com
 E: company@fincarchitects.com

Disclaimer: © FINC Architects Limited holds the copyright to all the information contained within this drawing. This drawing and its contents may not be copied or reproduced in whole or in part without the prior written consent of the copyright holder. All dimensions and measurements to be checked on site.
 All dimensions from this drawing. This drawing is to be printed in colour.