


NEW PLACE FARM, PULBOROUGH


PROPOSED ELEVATIONS - HOUSE TYPE HADLEY (DETACHED)



FRONT ELEVATION

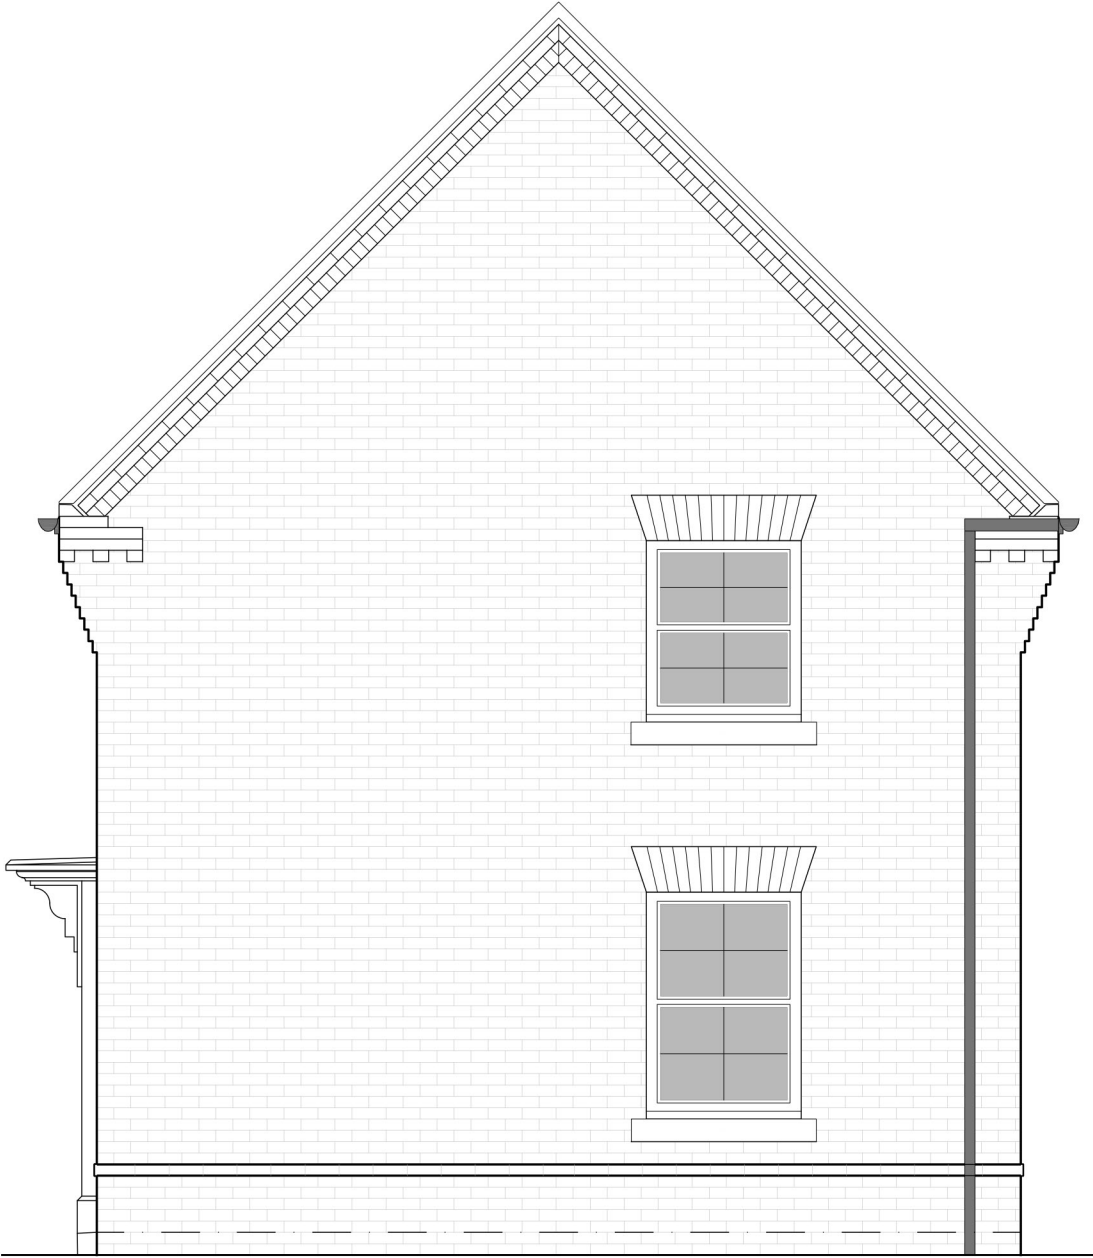

SIDE ELEVATION

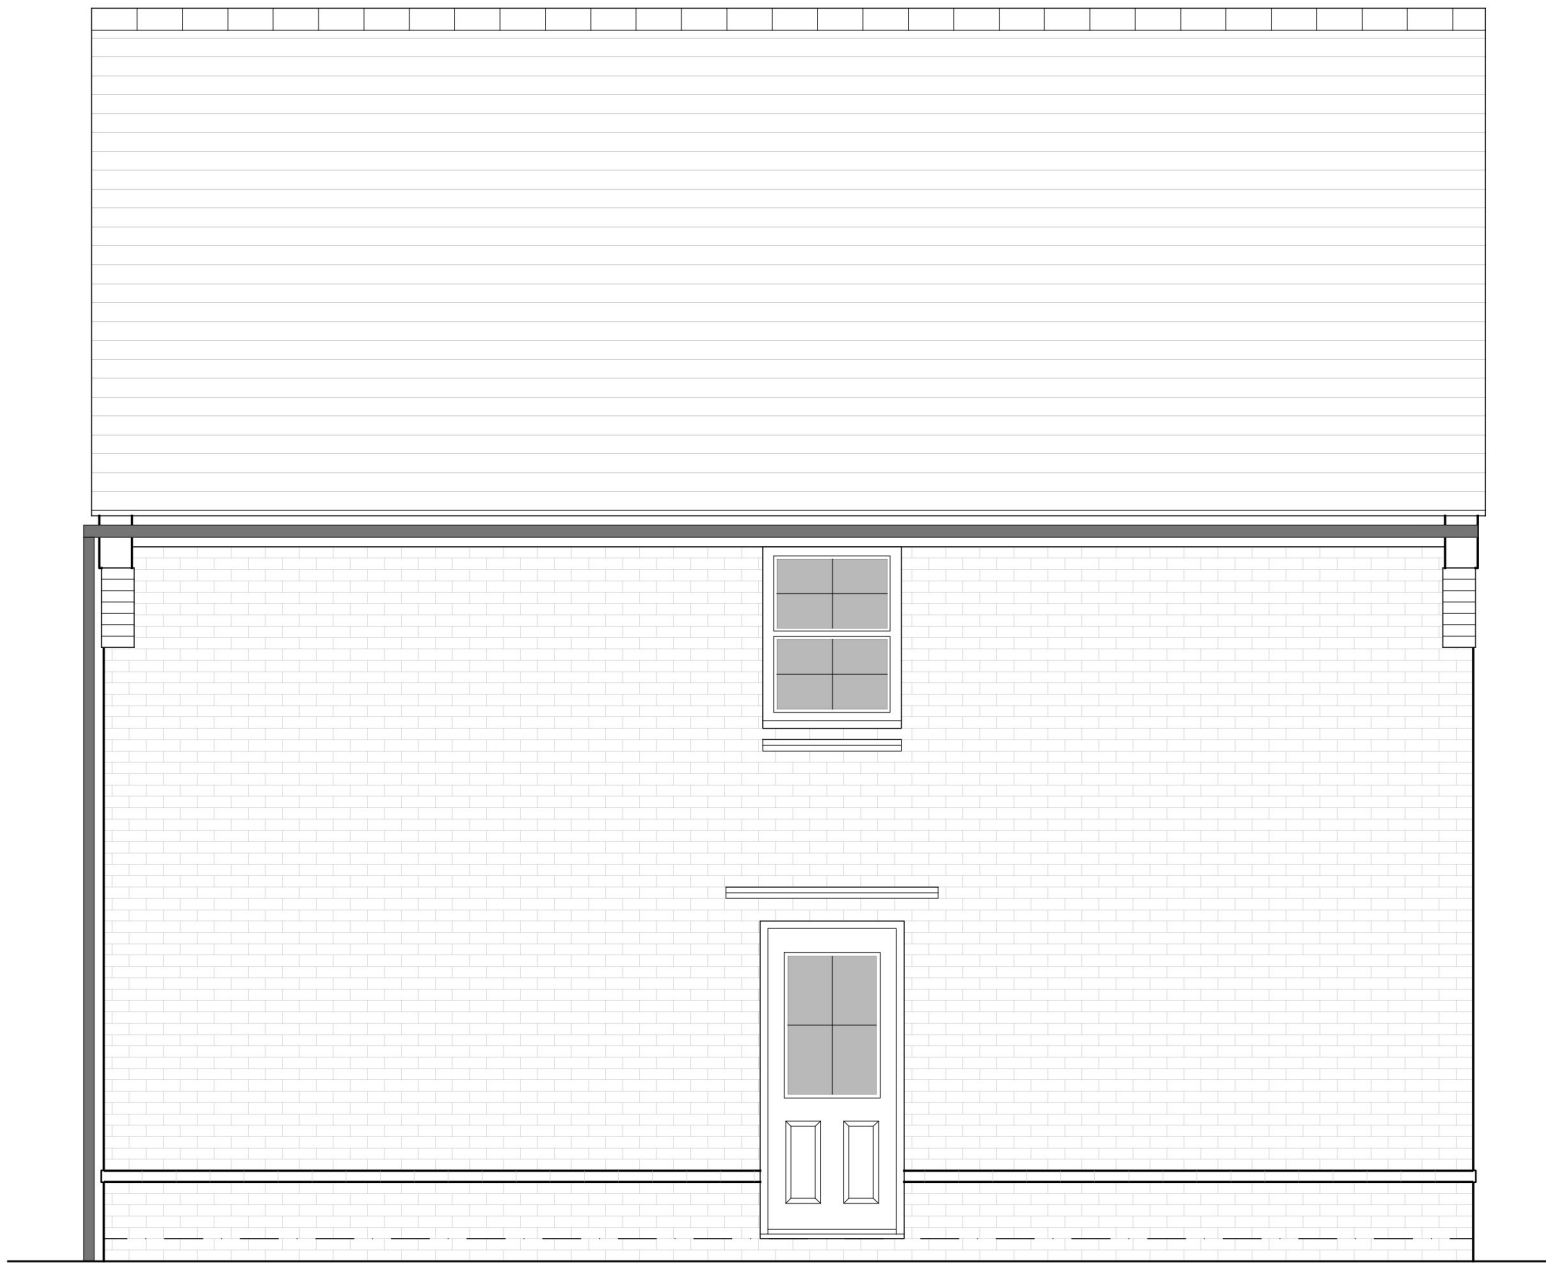

SIDE ELEVATION



REAR ELEVATION

HOUSETYPE VARIATIONS

PLOT NUMBERS:	AS DRAWN	- 16, 83
	HANDED	- 1, 65, 69, 72, 133
MATERIALS:	WALLS	- BRICK
	WALLS (TREATMENT)	-
	FENESTRATION	- UPVC
	OBSCURER WINDOWS	- BATHROOMS & ENSUITES
	EXTERNAL DOORS	- UPVC
	OBSCURER DOORS	-
	ROOF	- TILE
	GUTTERING & DOWNPIPES	- UPVC
	FASCIA & SOFFITS	- UPVC
WINDOW OMISSION*:	PLOT(S)	- N/A
AREA OF UNIT (GIA):	93sqm	1001sqft
B. REGS PART M:	M4(1)	
NDSS COMPLIANT:	NO	
CHARACTER AREA:	N/A	



A	19.12.24	COLOURED FRONT ELEVATION ADDED	EBC
Rev	Date	Amendment	Initials
Project:			
NEW PLACE FARM			
PULBOROUGH			
Client:			
BARRATT DAVID WILSON (SOUTHERN COUNTIES)			
Drawing:			
PROPOSED ELEVATIONS			
HOUSE TYPE HADLEY (DETACHED)			
Drawing no:			
24.1874.4201			Rev:
			A
Scale@A1:	1:50	Date:	SEP 24
Drawn:	CLP	Checked:	GB

finc

61-63 New London Road | Chelmsford | Essex | CM2 0ND
T: +44 (0)1245 933880
W: www.fincarchitects.com
E: company@fincarchitects.com

Disclaimers: © Finc Architects Limited holds the copyright to all the information contained within this document and their written consent must be obtained before copying or using the data other than for the purpose it was originally supplied.
All dimensions and measurements to be checked on site.
Do not scale from this drawing. This drawing is to be printed in colour.

PLANNING ISSUE