




FRONT ELEVATION

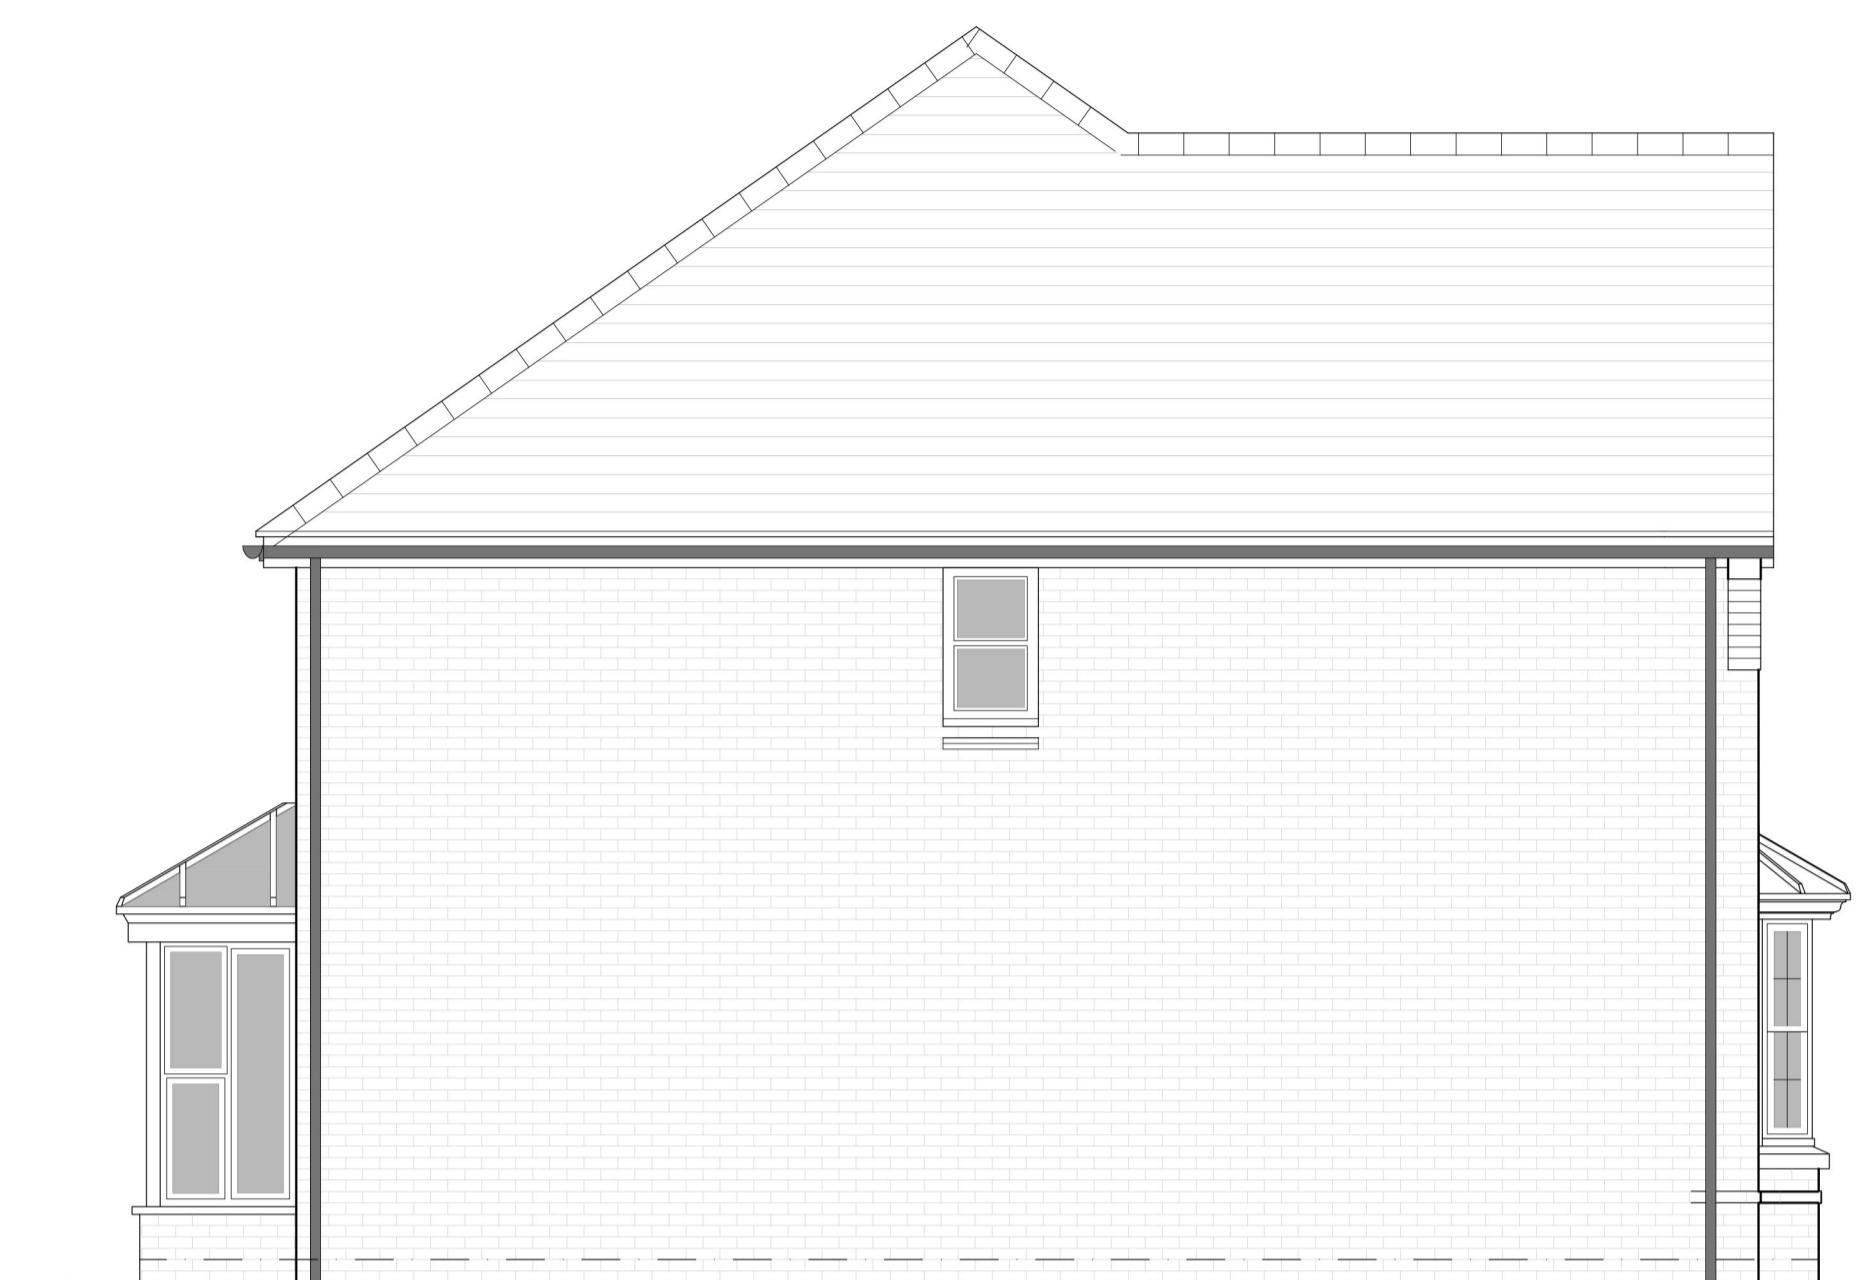

SIDE ELEVATION



REAR ELEVATION



SIDE ELEVATION

HOUSETYPE VARIATIONS		
PLOT NUMBERS:	AS DRAWN	- 21, 32, 55, 64, 67, 135
HANDED:	-	13, 44, 56
MATERIALS:	WALLS	- BRICK
	WALLS (TREATMENT)	-
	FENESTRATION	- UPVC
	OBSCURE WINDOWS	- BATHROOMS & ENSUITES
	EXTERNAL DOORS	- UPVC
	OBSCURE DOORS	-
	ROOF	- TILE
	GUTTERING & DOWNPPIPES	- UPVC
	FASCIA & SOFFITS	- UPVC
WINDOW OMISSION:	PLOT(S)	- N/A
AREA OF UNIT (GIA):	143sqm	1539sqft
B. REGS PART M:	M4(1)	
NDSS COMPLIANT:	NO	
CHARACTER AREA:	N/A	

A 18.12.24 COLOURED FRONT ELEVATION ADDED
Rev Date Amendment EBC
Initials

Project:
NEW PLACE FARM
PULBOROUGH
Client:
BARRATT DAVID WILSON (SOUTHERN COUNTIES)
Drawing:
PROPOSED ELEVATIONS
HOUSE TYPE HOLDEN

Drawing no: 24.1874.4551 Rev: A
Scale@A1: 1:50 Date: SEP 24 Drawn: CLP Checked: GB

© FINC Architects Ltd
61-63 New London Road | Chelmsford | Essex | CM2 0ND
T: +44 (0)1245 933988
W: www.fincarchitects.com
E: company@fincarchitects.com

Disclaimer: © FINC Architects Ltd holds the copyright to all the information contained within this drawing. This drawing and its contents may not be copied or reproduced in whole or in part without the written permission of the copyright holder. All dimensions and measurements to be checked on site.
Do not measure from this drawing. This drawing is to be printed in colour.