




FRONT ELEVATION



SIDE ELEVATION



REAR ELEVATION

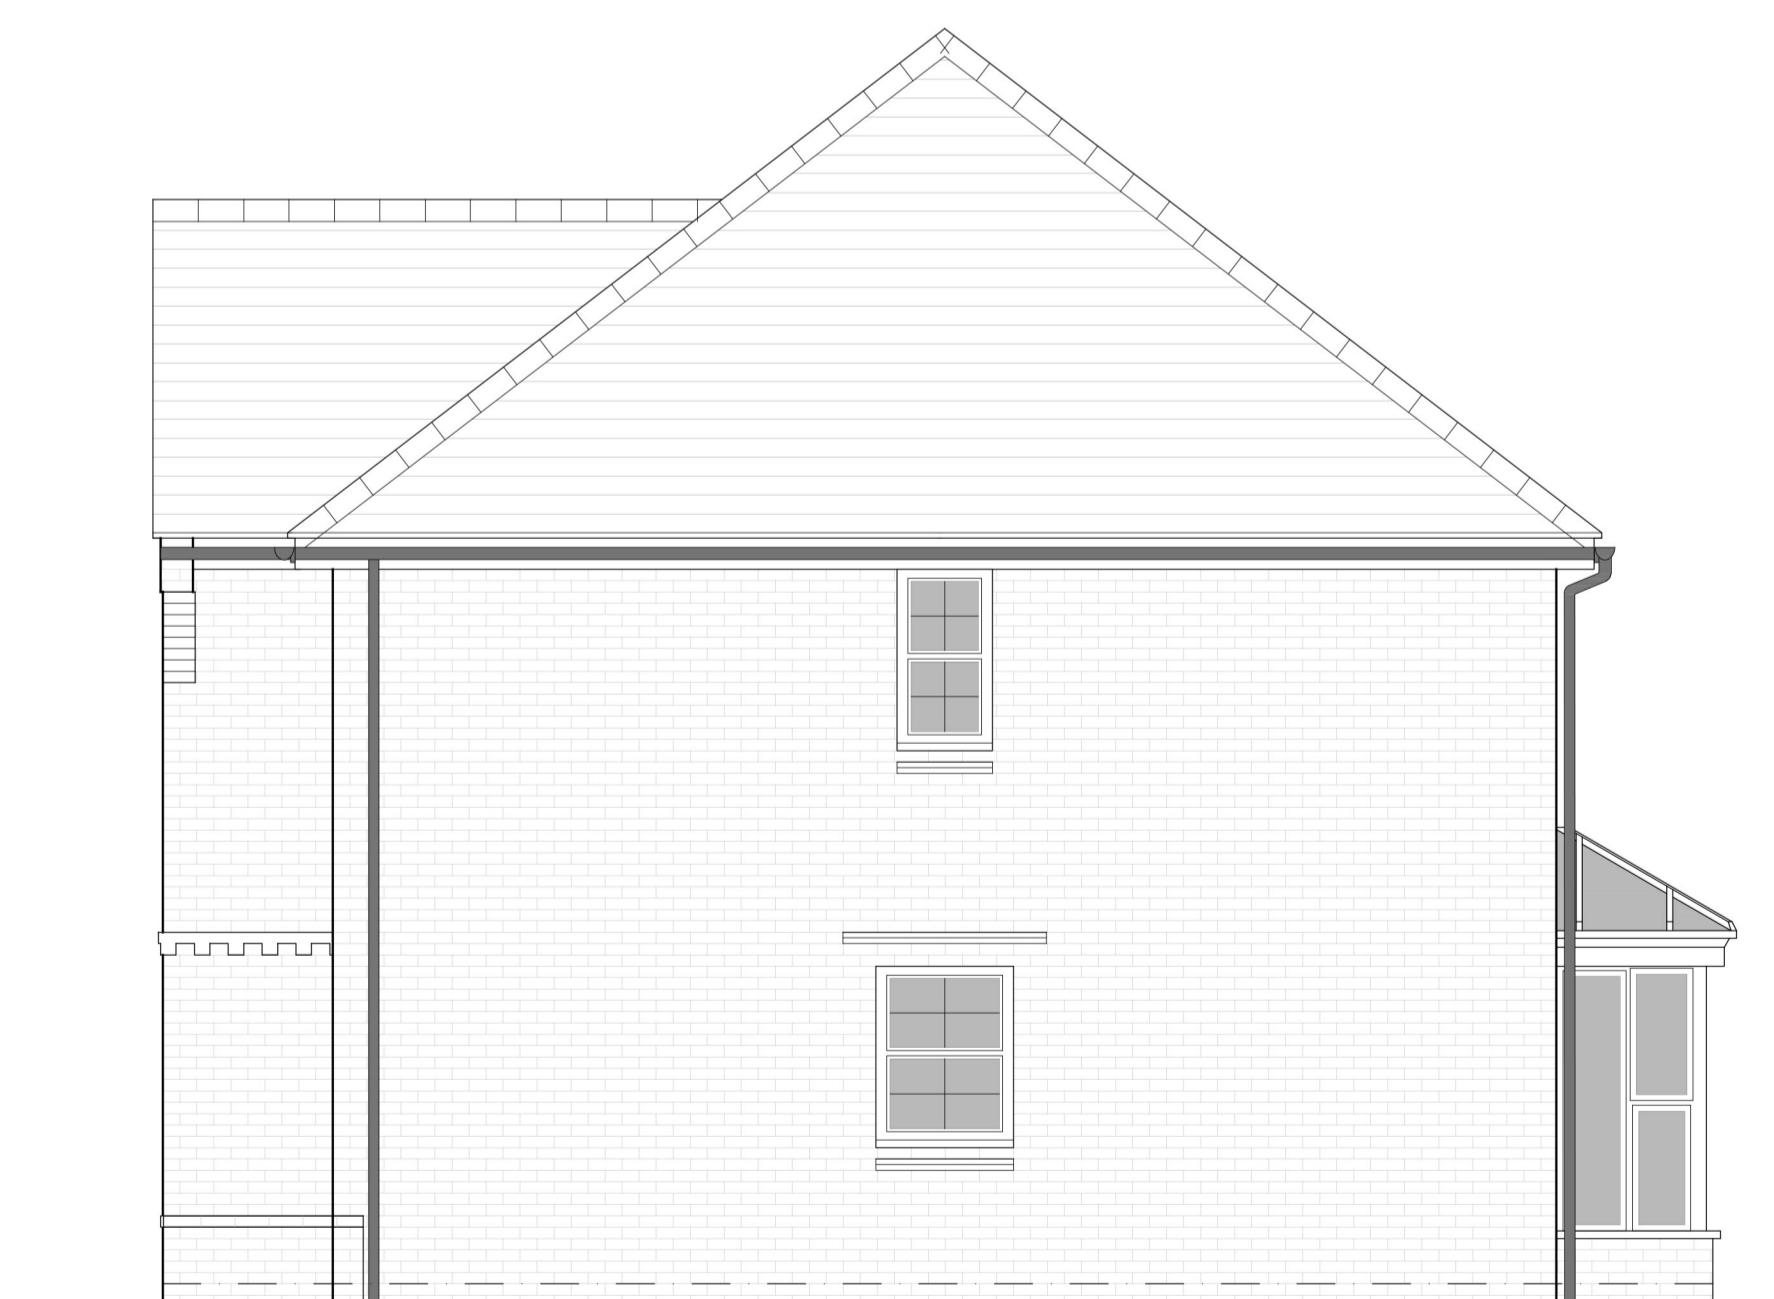

SIDE ELEVATION

HOUSETYPE VARIATIONS	
PLOT NUMBERS:	AS DRAWN - 79
HANDED:	- 40, 125
MATERIALS:	WALLS - BRICK WALLS (TREATMENT) - FENESTRATION - UPVC OBSCURE WINDOWS - BATHROOMS & ENSUITES EXTERNAL DOORS - UPVC OBSCURE DOORS - ROOF - TILE GUTTERING & DOWNPPIPES - UPVC FASCIA & SOFFITS - UPVC
WINDOW OMISSION:	PLOT(S) - N/A
AREA OF UNIT (GIA):	164sqm 1765sqft
B. REGS PART M:	M4(1)
NDSS COMPLIANT:	NO
CHARACTER AREA:	N/A

A 19.12.24 COLOURED FRONT ELEVATION ADDED
Rev Date Amendment EBC
Initials

Project:
NEW PLACE FARM
PULBOROUGH
Client:
BARRATT DAVID WILSON (SOUTHERN COUNTIES)
Drawing:
PROPOSED ELEVATIONS
HOUSE TYPE WINSTONE

Drawing no: 24.1874.4601 Rev: A
Scale@A1: 1:50 Date: SEP 24 Drawn: CLP Checked: GB

61-63 New London Road | Chelmsford | Essex | CM2 0ND
T: +44 (0)1245 933988
W: www.fincarchitects.com
E: company@fincarchitects.com

© FINC Architects Limited holds the copyright to all the information contained within this drawing. It is the property of the client and may not be copied or reproduced without their written permission.
Disclaimer: All dimensions and measurements to be checked on site.
Do not measure from this drawing. This drawing is to be printed in colour.