






FRONT ELEVATION TYPE B

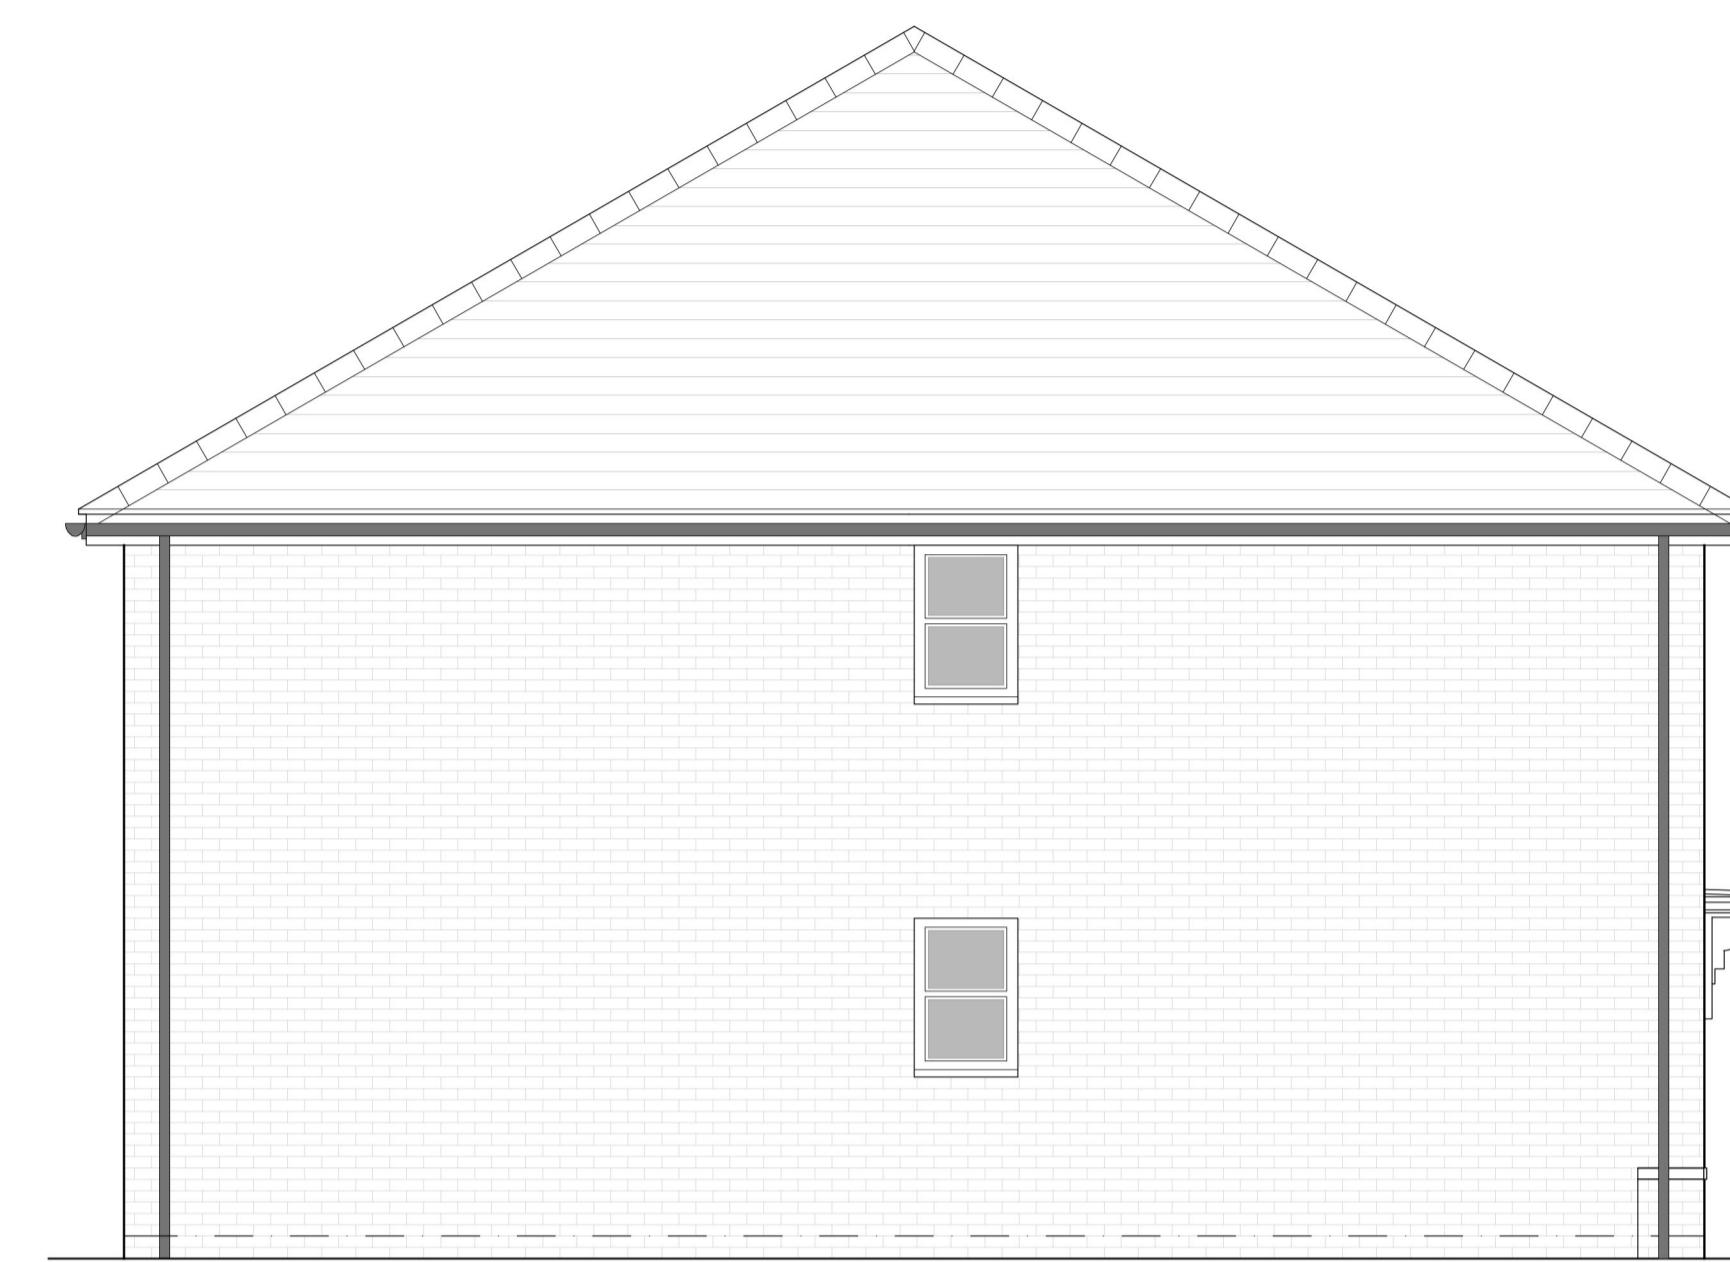


SIDE ELEVATION

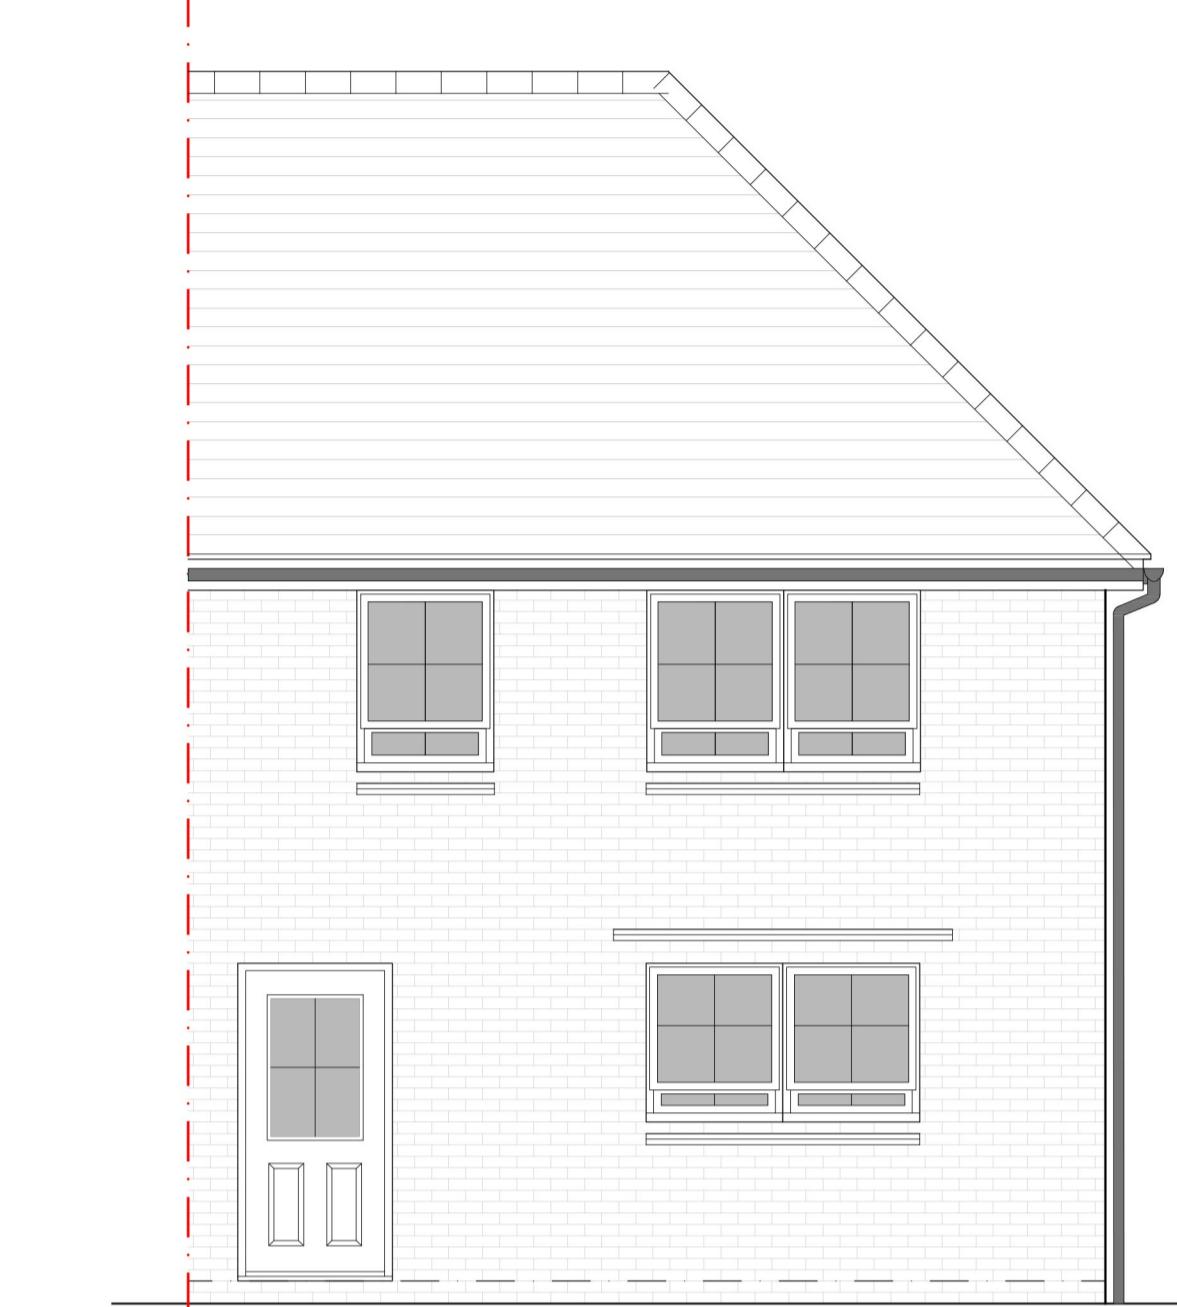


REAR ELEVATION

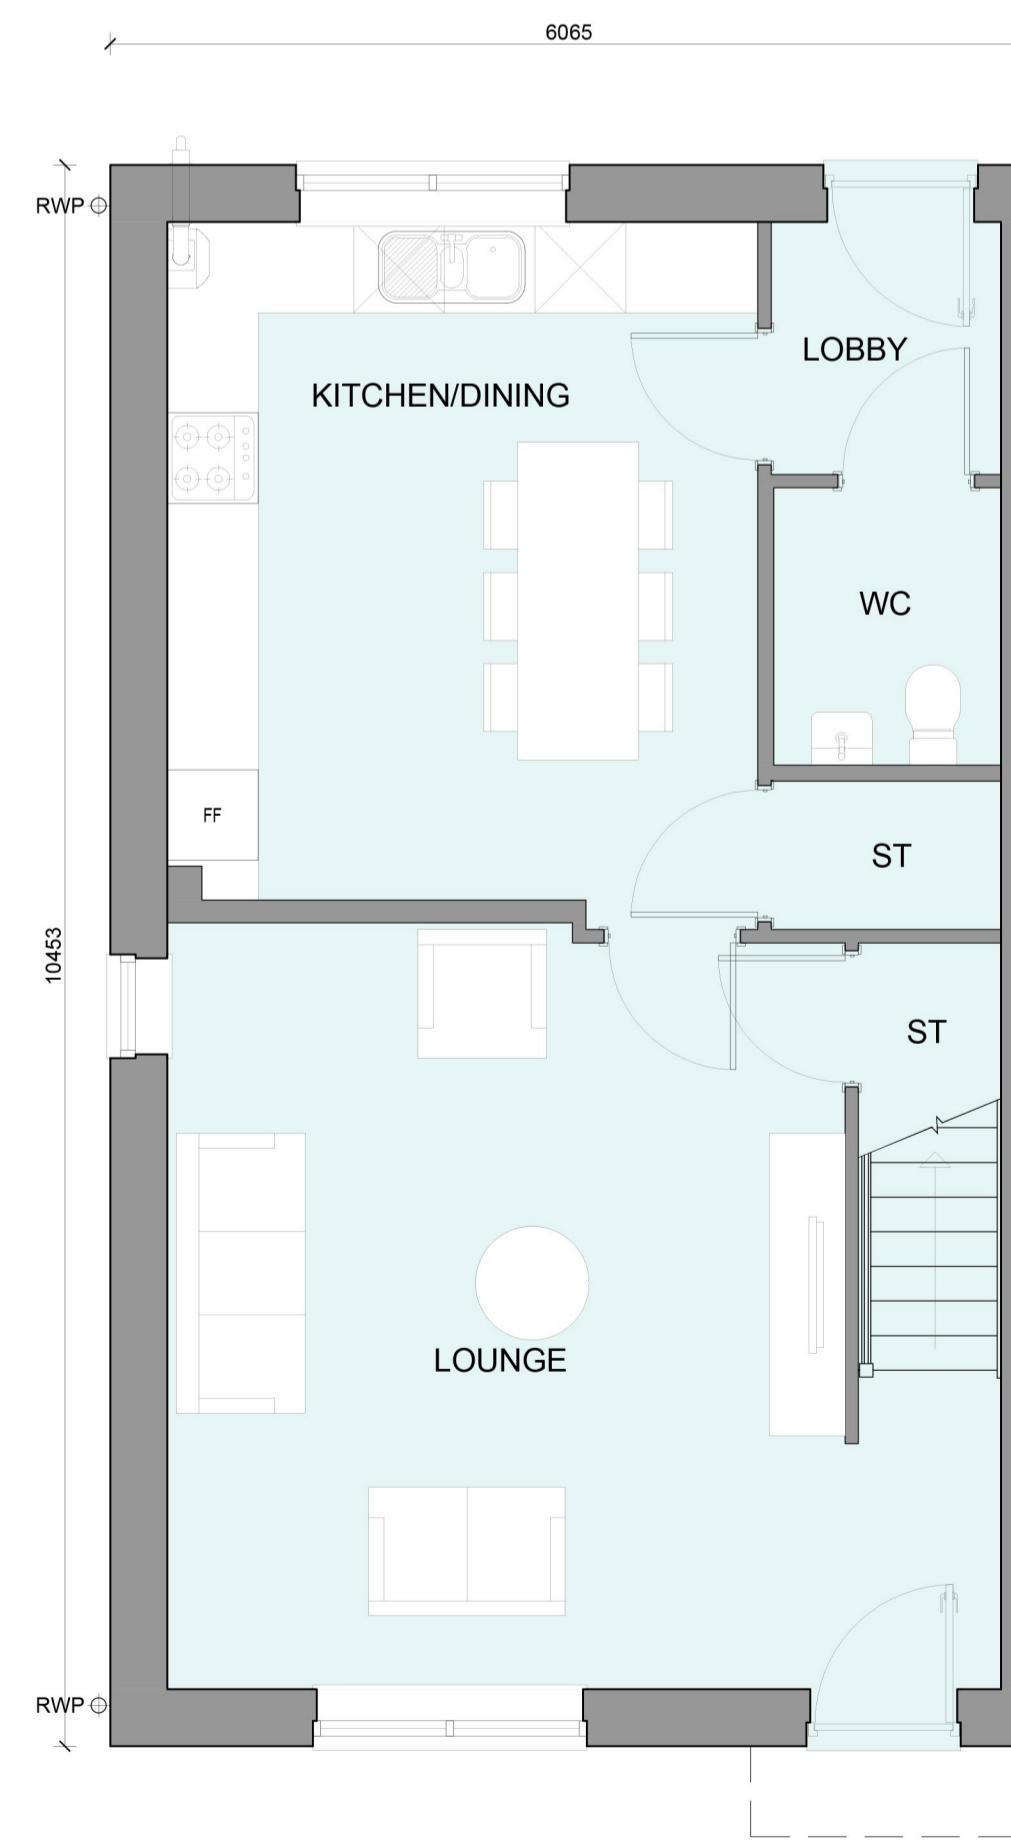

GROUND FLOOR PLAN

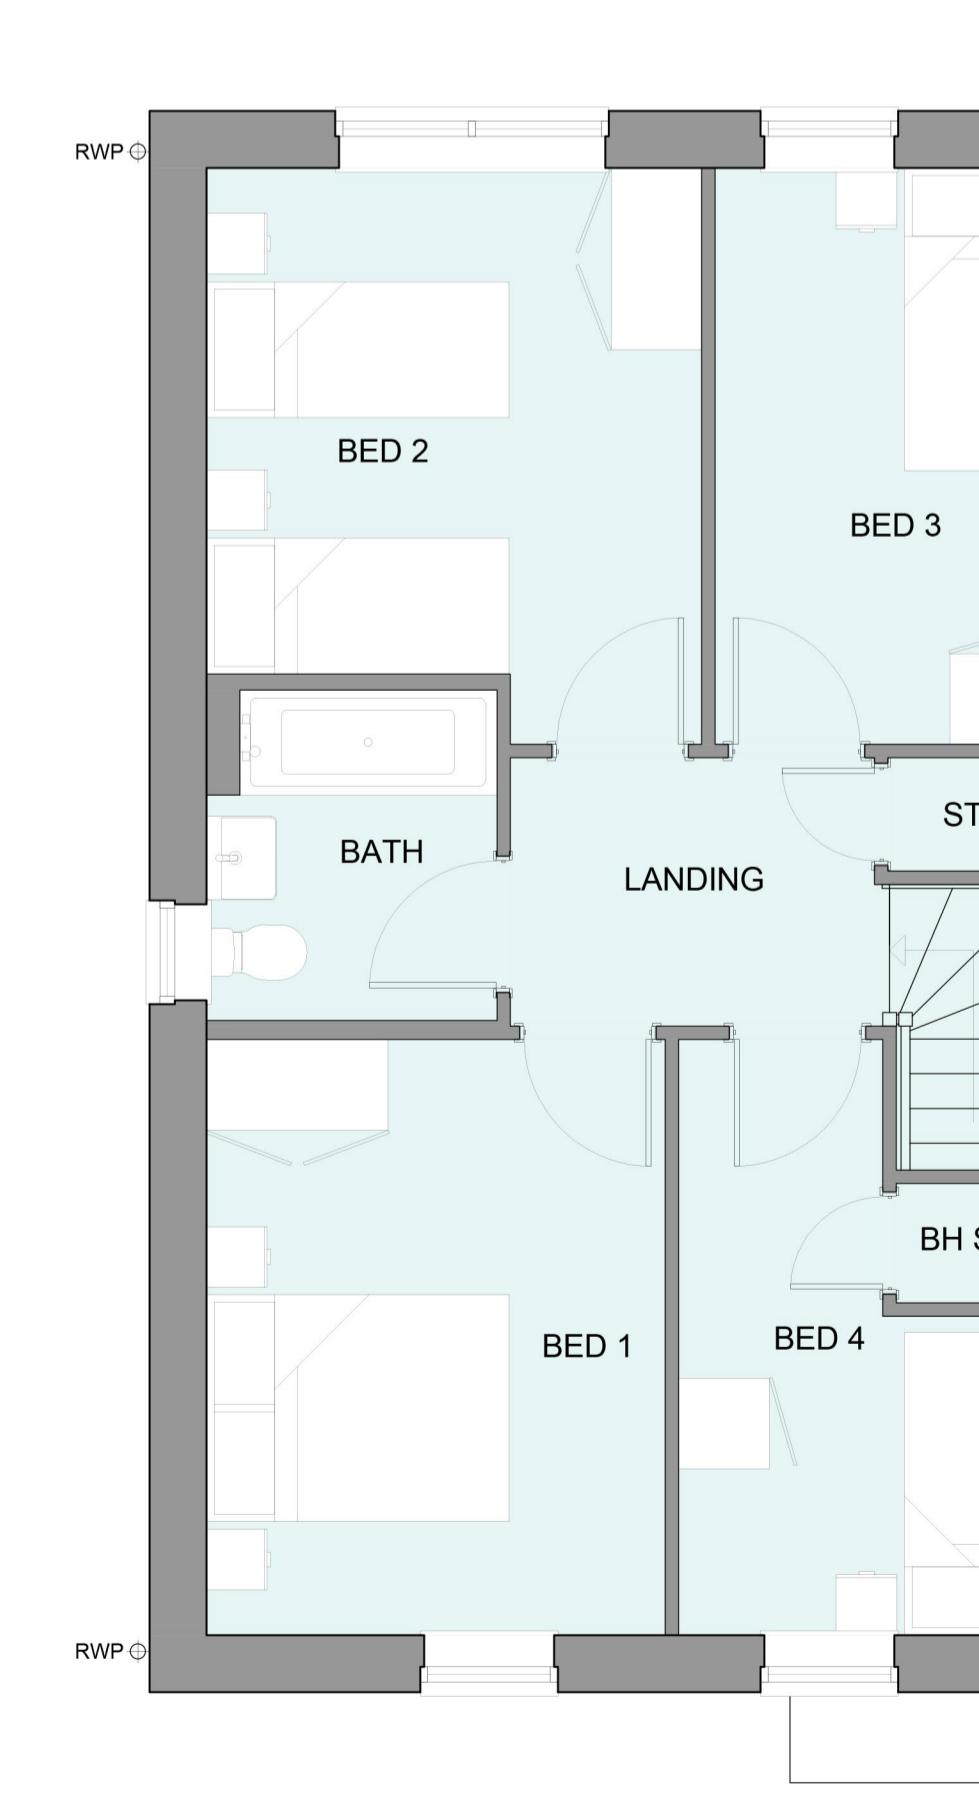

FIRST FLOOR PLAN

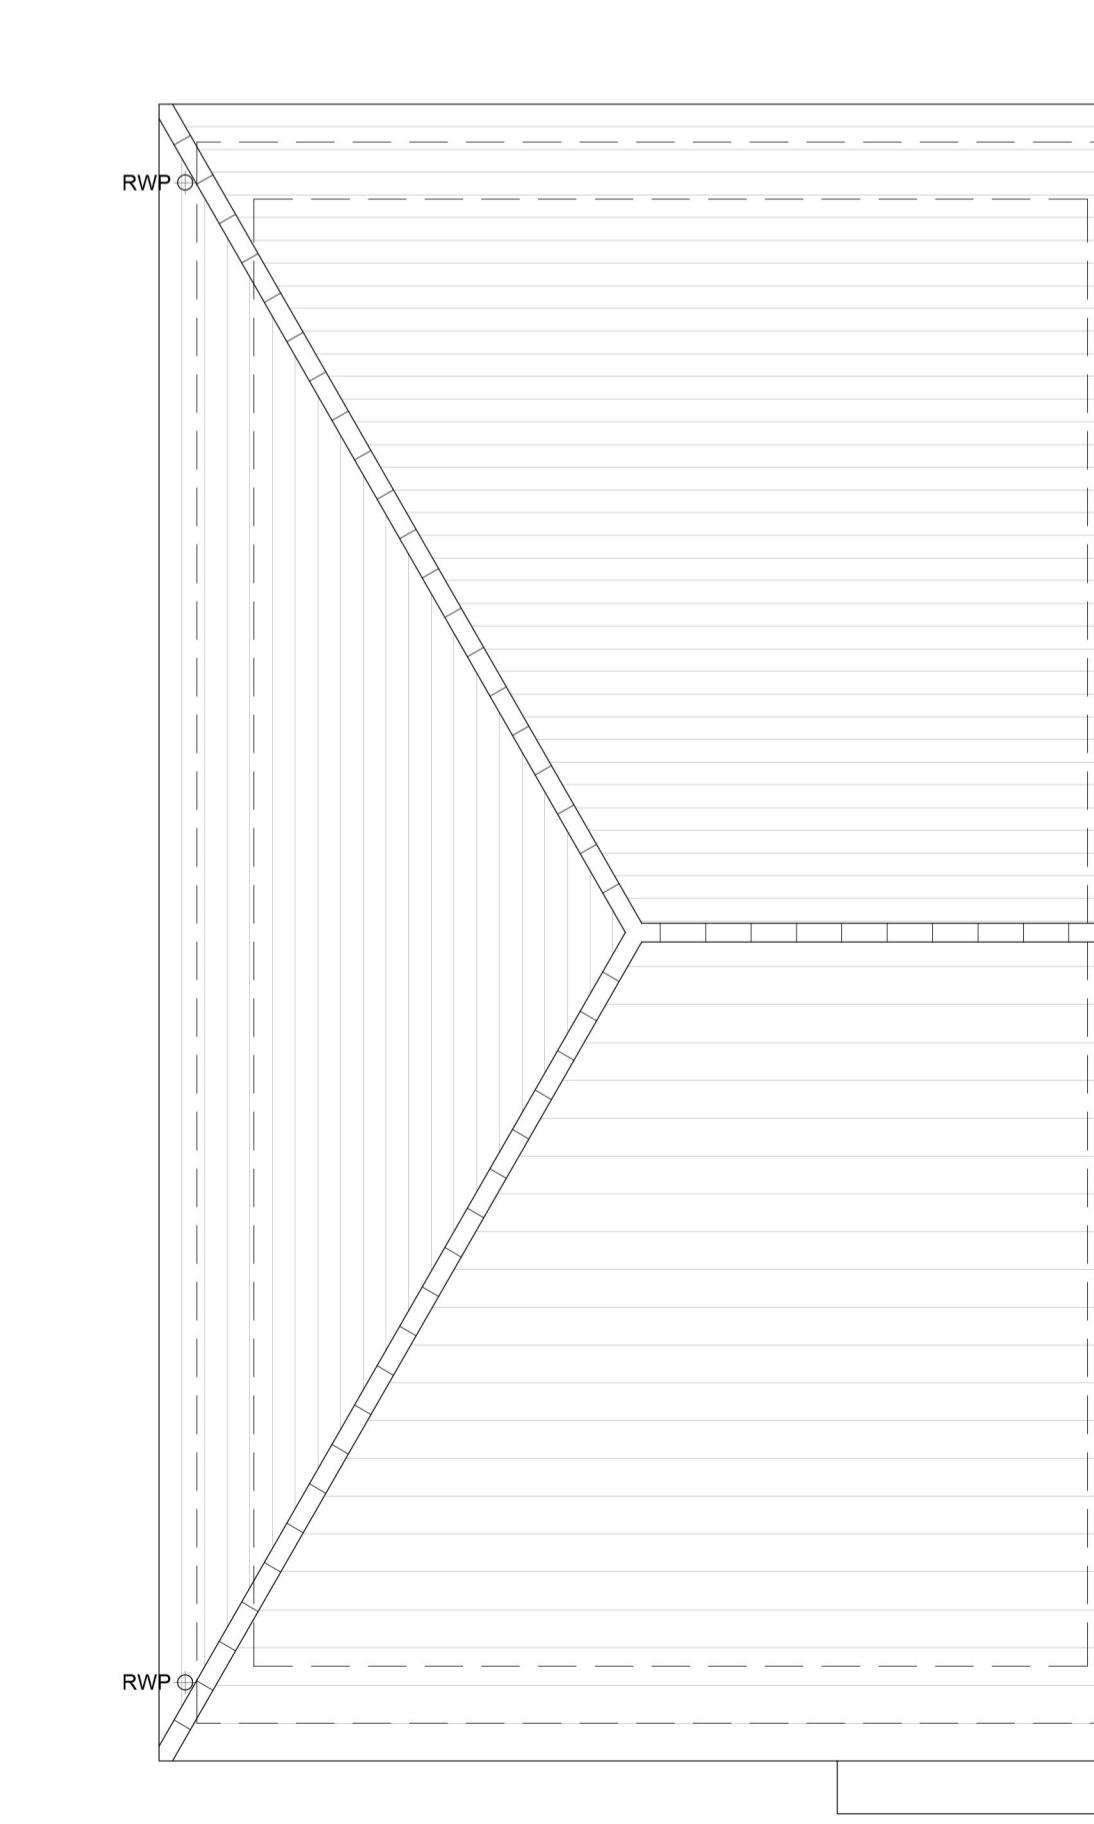

ROOF PLAN

HOUSETYPE VARIATIONS

PLOT NUMBERS:	AS DRAWN	- 96, 138, 140
HANDED:	- 139	
MATERIALS:	WALLS	- BRICK
	WALLS (TREATMENT)	-
	FENESTRATION	- UPVC
	OBSCURE WINDOWS	- BATHROOMS & ENSUITES
	EXTERNAL DOORS	- UPVC
	OBSCURE DOORS	-
	ROOF	- TILE
	GUTTERING & DOWNPipes	- UPVC
	FASCIA & SOFFITS	- UPVC
WINDOW OMISSION:	PLOT(S)	- N/A
AREA OF UNIT (GIA):	108sqm	1167sqft
B. REGS PART M:	M4(1)	
NDSS COMPLIANT:	NO	
CHARACTER AREA:	N/A	

A 19.12.24 COLOURED FRONT ELEVATION ADDED
Rev Date Amendment EBC
Initials

Project:
NEW PLACE FARM
PULBOROUGH
Client:
BARRATT DAVID WILSON (SOUTHERN COUNTIES)
Drawing:
PROPOSED PLANS & ELEVATIONS
HOUSE TYPE YH54 (END TERRACE) TYPE B

Drawing no: 24.1874.4351 Rev: A
Scale@A1: 1:50 Date: SEP 24 Drawn: CLP Checked: EBC

finc
finc Architects Ltd
61-63 New London Road | Chelmsford | Essex | CM2 0ND
T: +44 (0)1245 933986
W: www.fincarchitects.com
E: company@fincarchitects.com

Disclaimer: © FINC Architects Limited holds the copyright to all the information contained within this drawing. It is not to be copied or used for any other purpose than for the purpose it was originally supplied.
All dimensions and measurements to be checked on site.
Do not scale from this drawing. This drawing is to be printed in colour.