

NEW PLACE FARM, PULBOROUGH


PROPOSED PLANS & ELEVATIONS - HOUSE TYPE YH55 TYPE 1A




FRONT ELEVATION TYPE A




SIDE ELEVATION

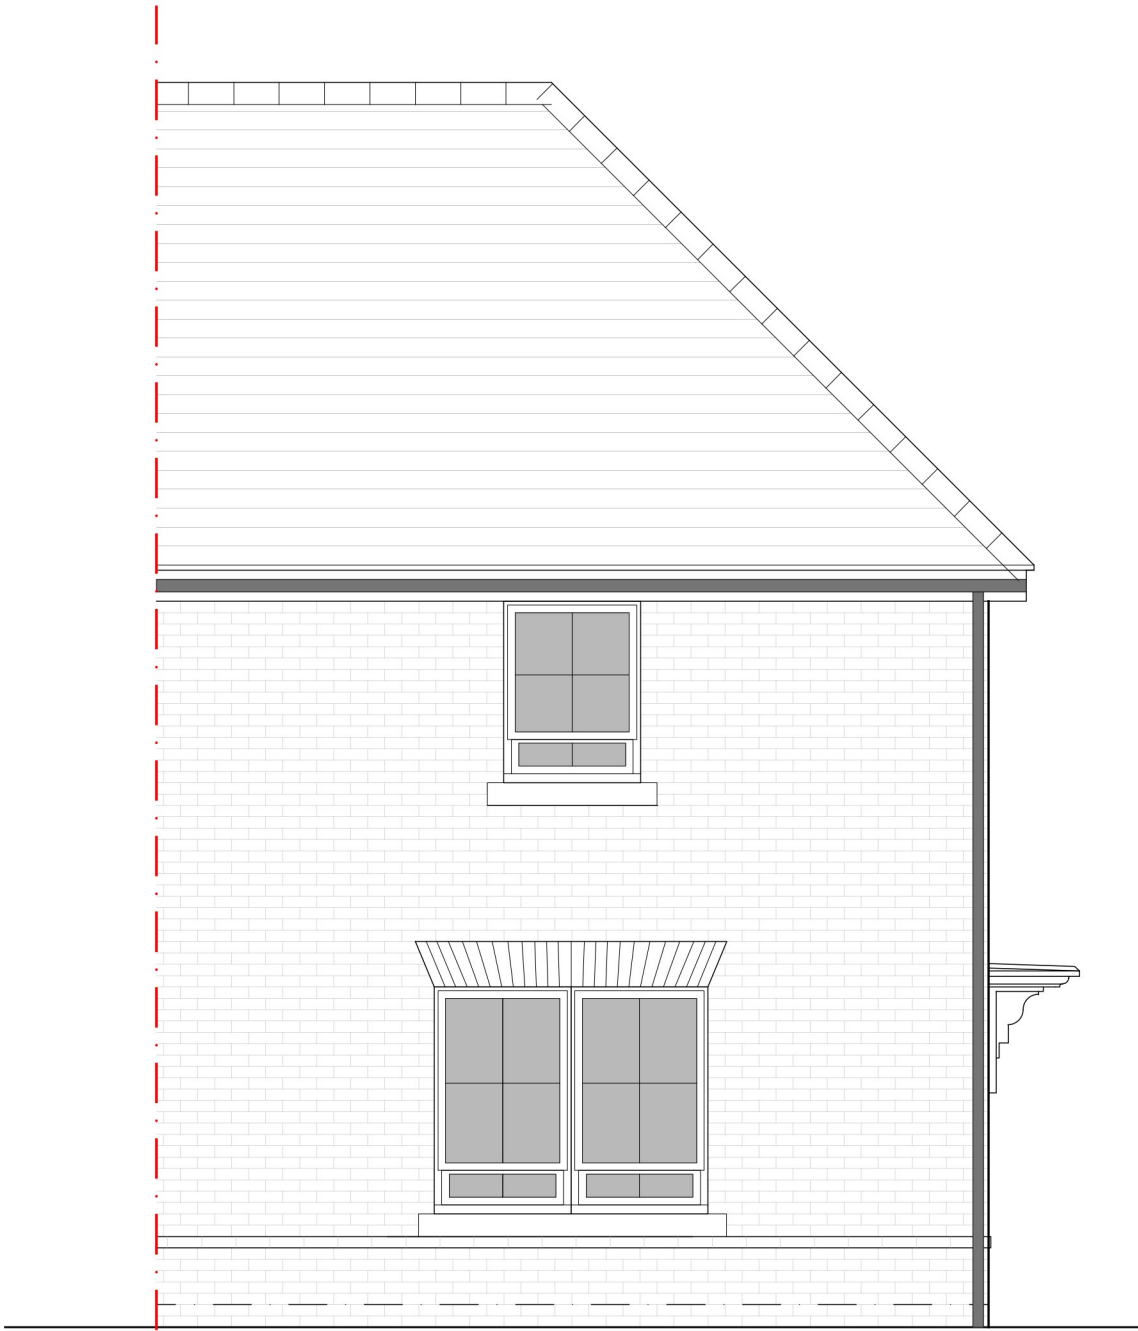


SIDE ELEVATION

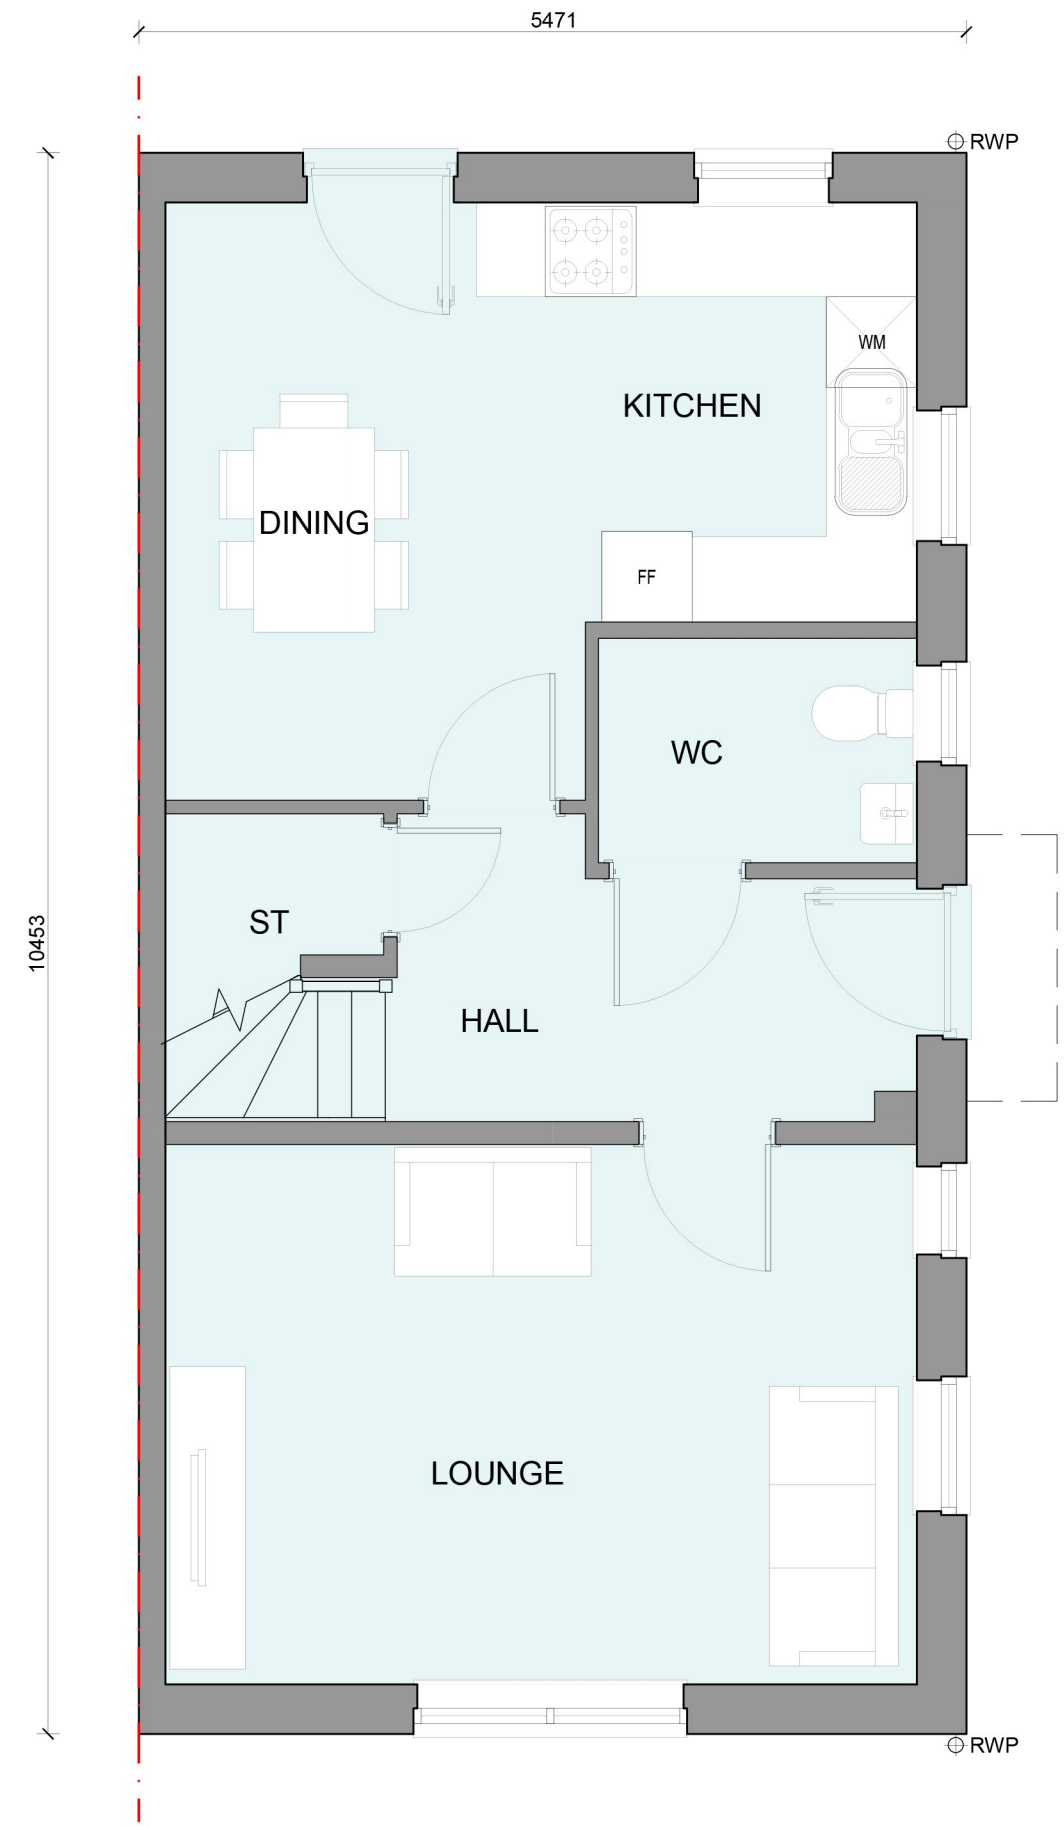

GROUND FLOOR PLAN

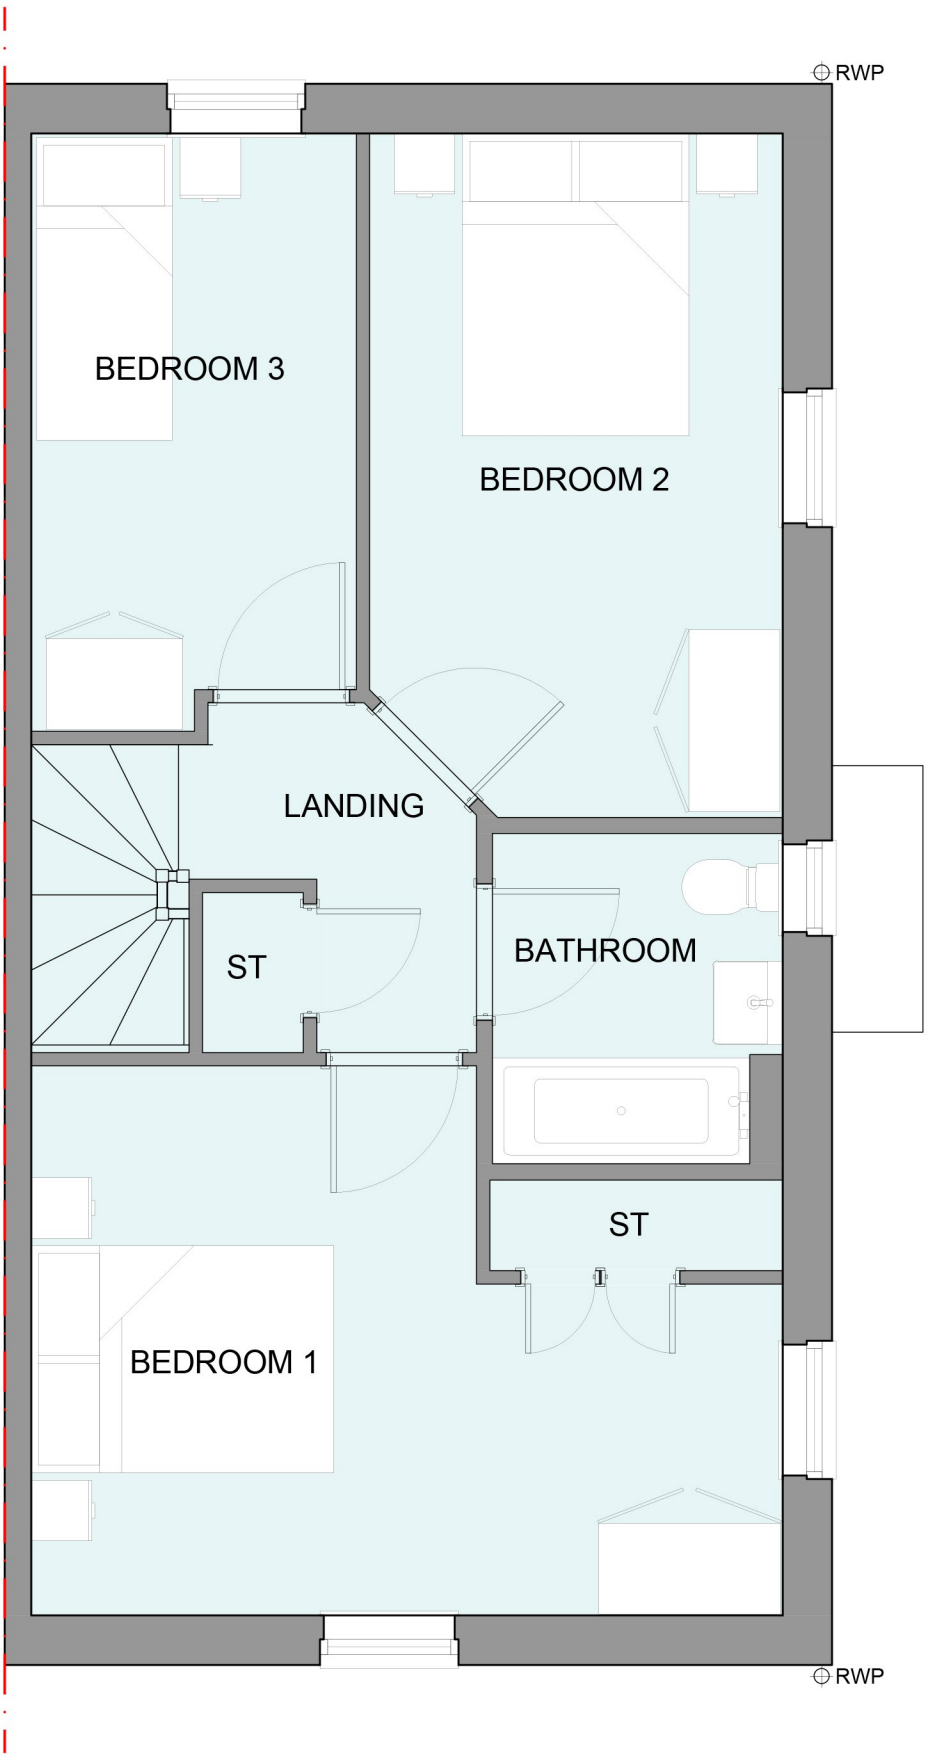

FIRST FLOOR PLAN

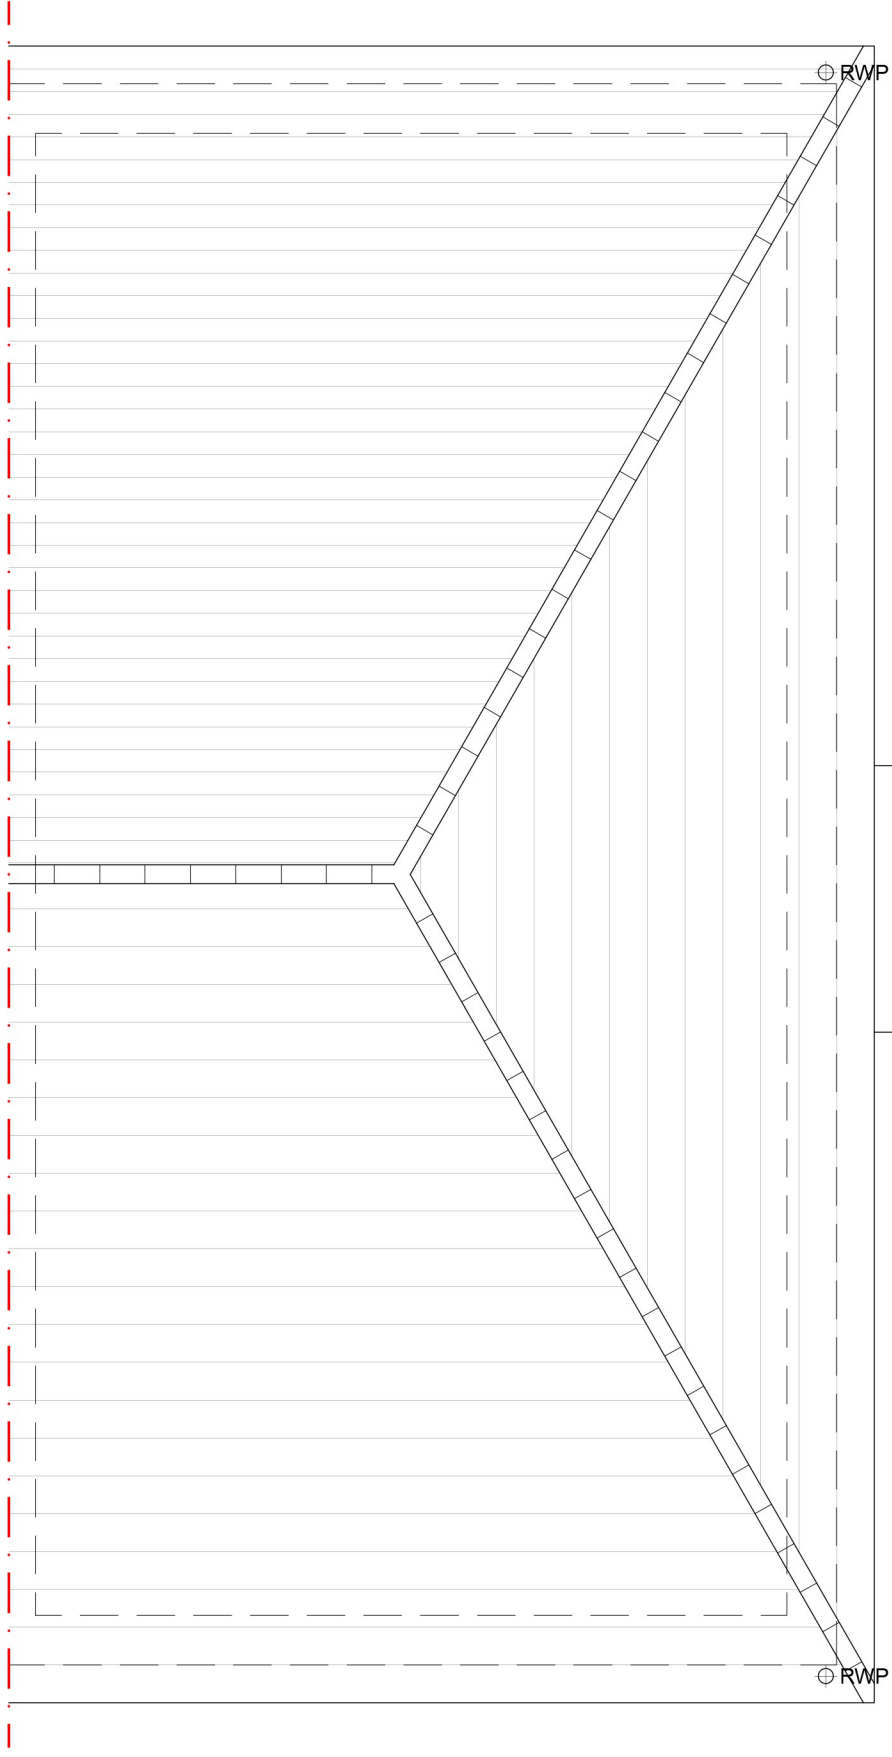

ROOF PLAN

HOUSETYPE VARIATIONS		
PLOT NUMBERS:	AS DRAWN	- 97, 137
	HANDED	-
MATERIALS:	WALLS (TREATMENT)	- BRICK
	FENESTRATION	- UPVC
	OBSCURE WINDOWS	- BATHROOMS & ENSUITES
	EXTERNAL DOORS	- UPVC
	OBSCURE DOORS	-
	ROOF	- TILE
	GUTTERING & DOWNPIPES	- UPVC
	FASCIA & SOFFITS	- UPVC
WINDOW OMISSION:	PLOT(S)	- N/A
AREA OF UNIT (GIA):	77sqm	832sqft
B. REGS PART M:	M4(2)	
NDSS COMPLIANT:	YES	
CHARACTER AREA:	N/A	



A	19.12.24	COLOURED FRONT ELEVATION ADDED	EBC
Rev	Date	Amendment	Initials
Project: NEW PLACE FARM PULBOROUGH			
Client: BARRATT DAVID WILSON (SOUTHERN COUNTIES)			
Drawing: PROPOSED PLANS & ELEVATIONS HOUSE TYPE YH55 TYPE 1A			
Drawing no: 24.1874.4300		Rev: A	
Scale@A1:	1:50	Date:	SEP 24
Drawn:	CLP	Checked:	GB
Finc Architects Ltd 61-63 New London Road Chelmsford Essex CM2 0ND T: +44 (0)1245 033988 W: www.fincarchitects.com E: company@fincarchitects.com			

Disclaimers: © Finc Architects Limited holds the copyright to all the information contained within this document and their written consent must be obtained before copying or using the data other than for the purpose it was originally supplied.
All dimensions and measurements to be checked on site.
Do not scale from this drawing. This drawing is to be printed in colour.

PLANNING ISSUE