


0cm 2m 4m 6m 8m 10m
 scale verification bar
 scale:1:100
 This drawing prints at A1.

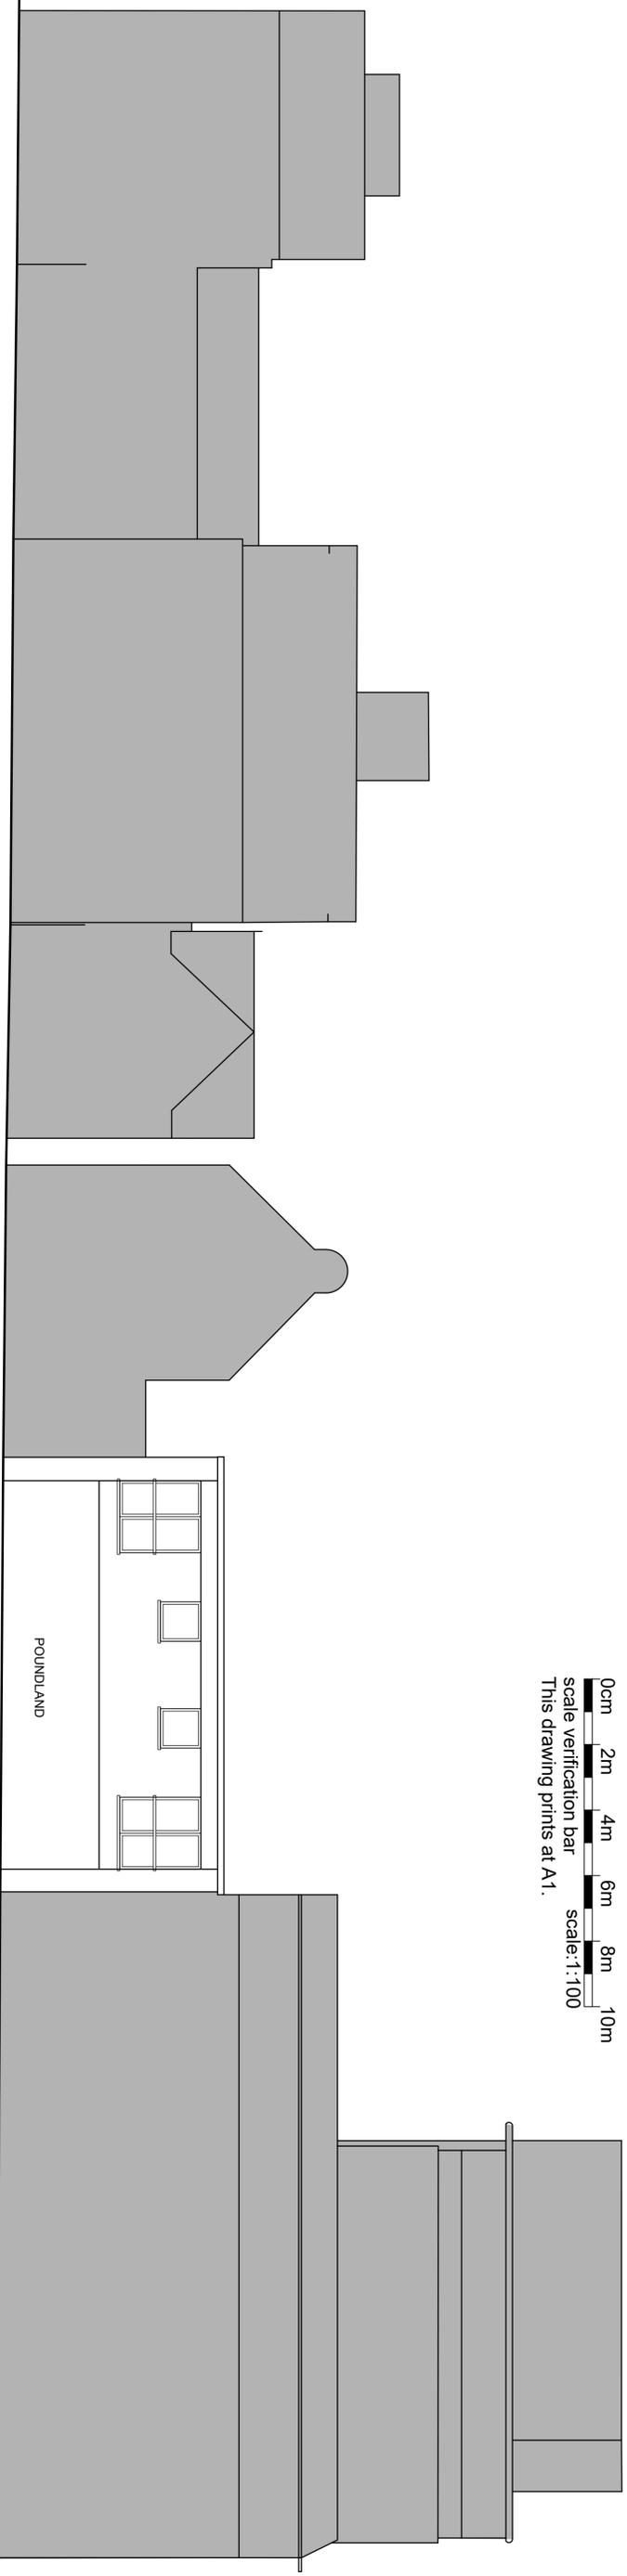

23, 24 & 25 WEST STREET

26 & 27 WEST STREET


28 WEST STREET

29 WEST STREET

THE SITE
 30 WEST STREET

31 to 34 WEST STREET

FRONT ELEVATION: WEST STREET SCENE: 1:100

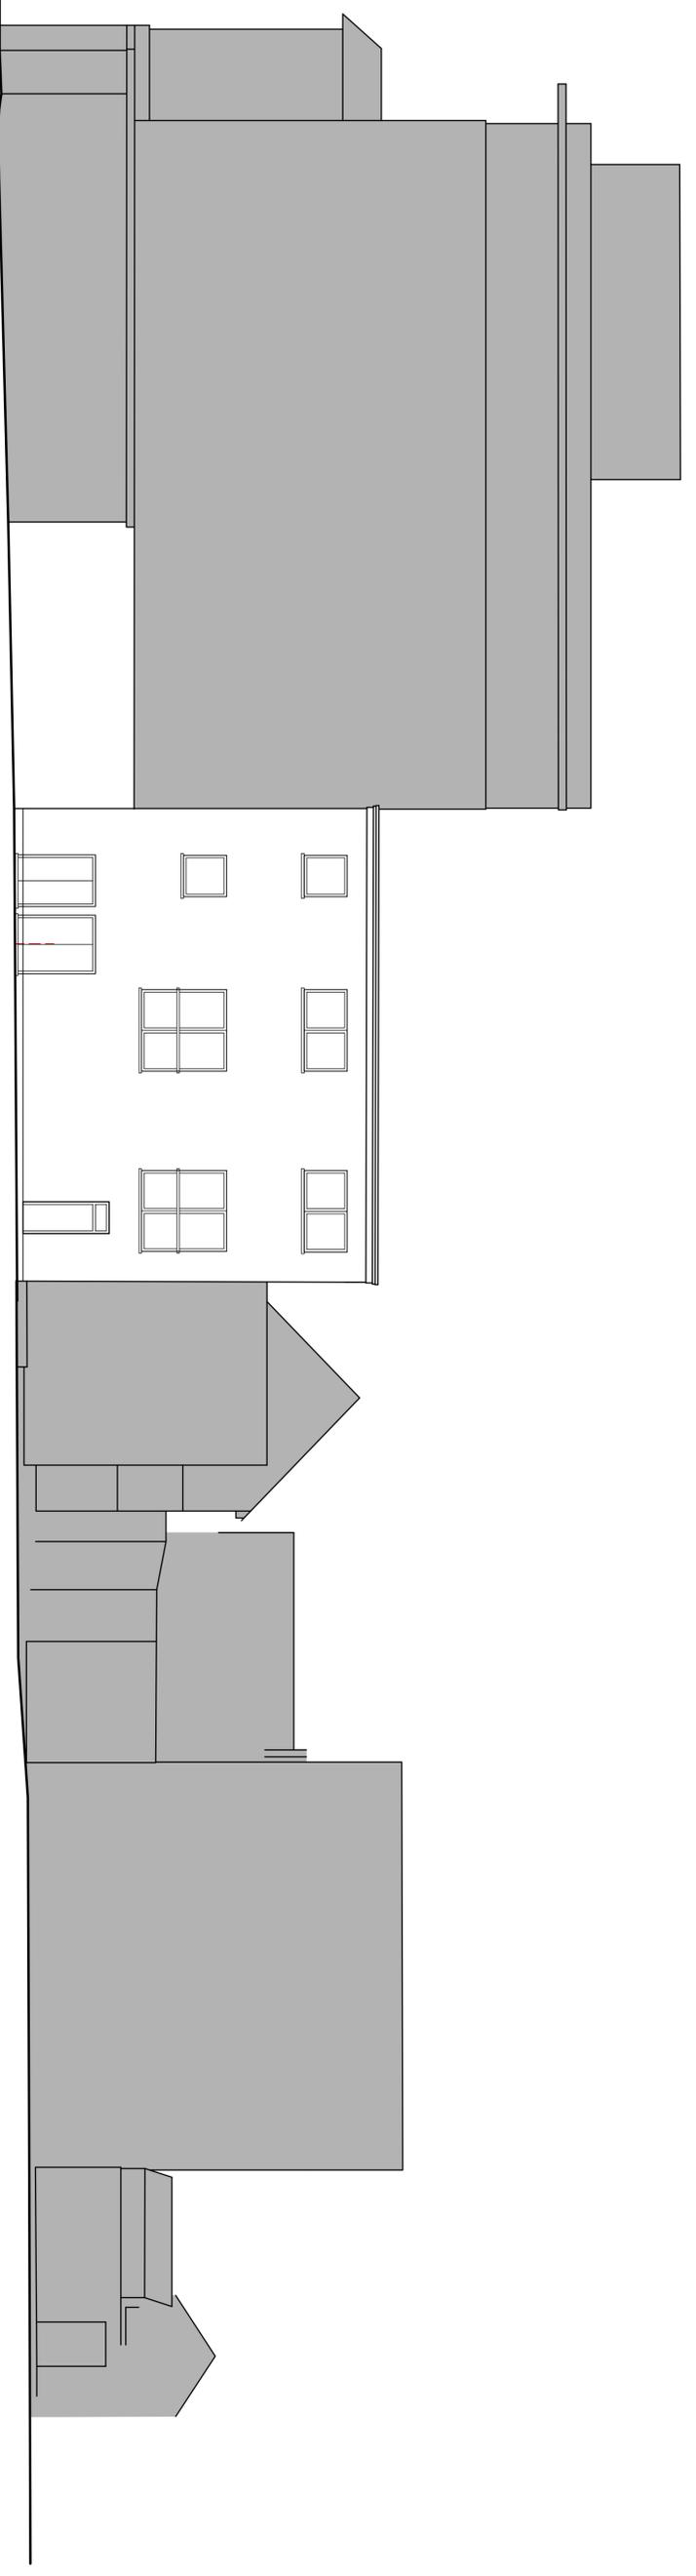

31 to 34 WEST STREET

THE SITE
 30 WEST STREET

29 WEST STREET

28 WEST STREET

26 & 27 WEST STREET

23, 24 & 25 WEST STREET

REAR ELEVATION: BLACK HORSE WAY STREET SCENE: 1:100

Hillman design Ltd
 Architectural Practice

Studio 8, 101 Stanley Road
 Carshalton, Surrey, SM6 3LS
 t: 07739 745 205
 t: (020) 8715 5584
 mail@hillmandesign.co.uk

PROJECT	30 WEST STREET, HORSHAM, SUSSEX, RH12 1PB
DRAWING	EXISTING FRONT & REAR ELEVATIONS STREET SCENE ELEVATIONS
SCALE	1:100
DRAWING NO	HOREX/510
REVISION	A