



PROPOSED NORTH WEST ELEVATION

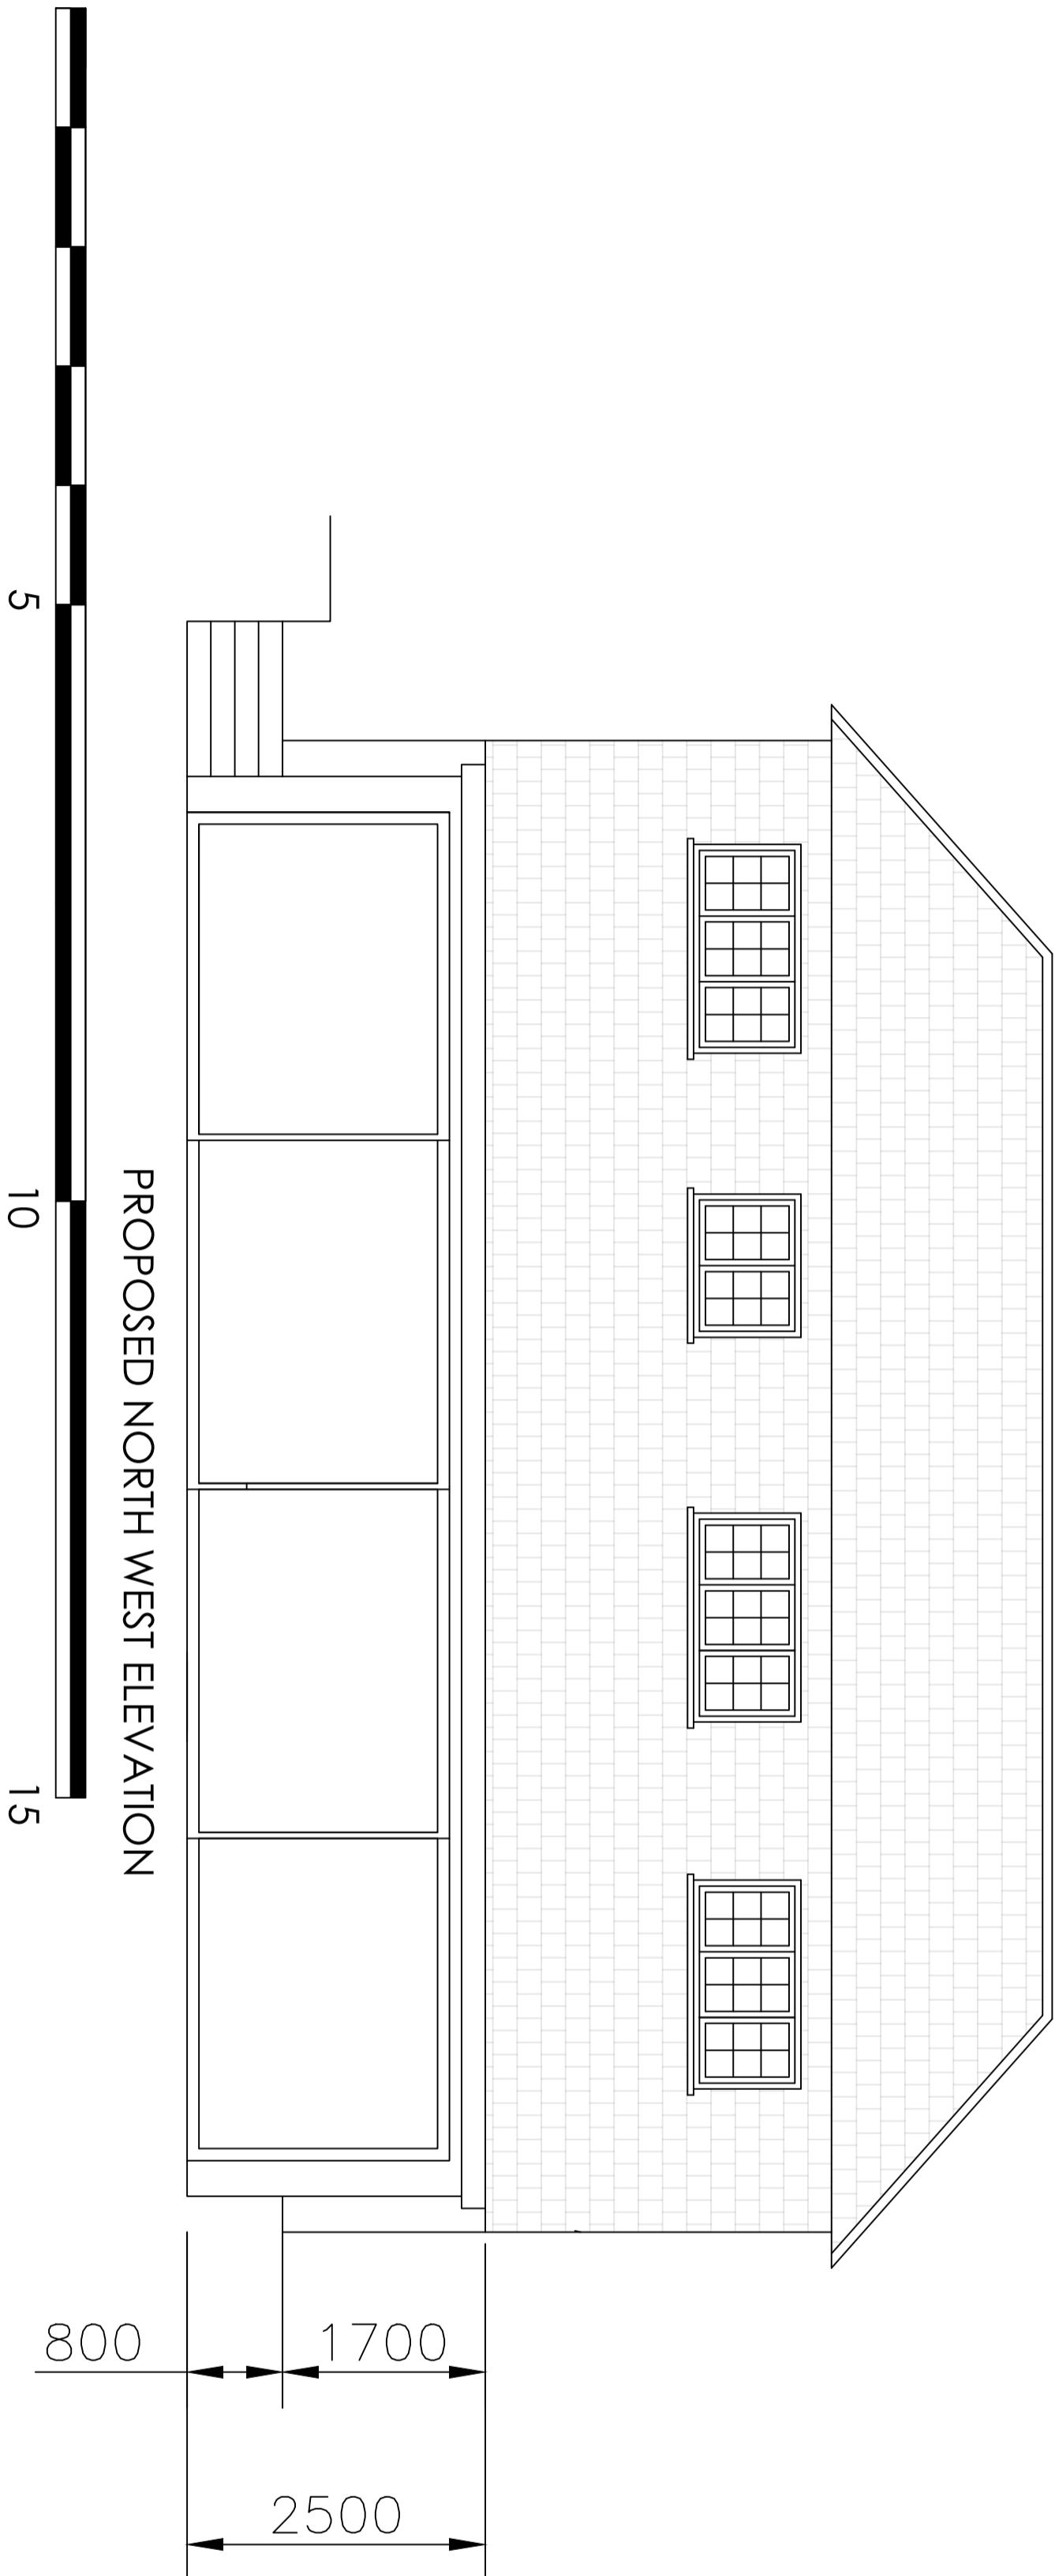

PROPOSED SOUTH EAST ELEVATION

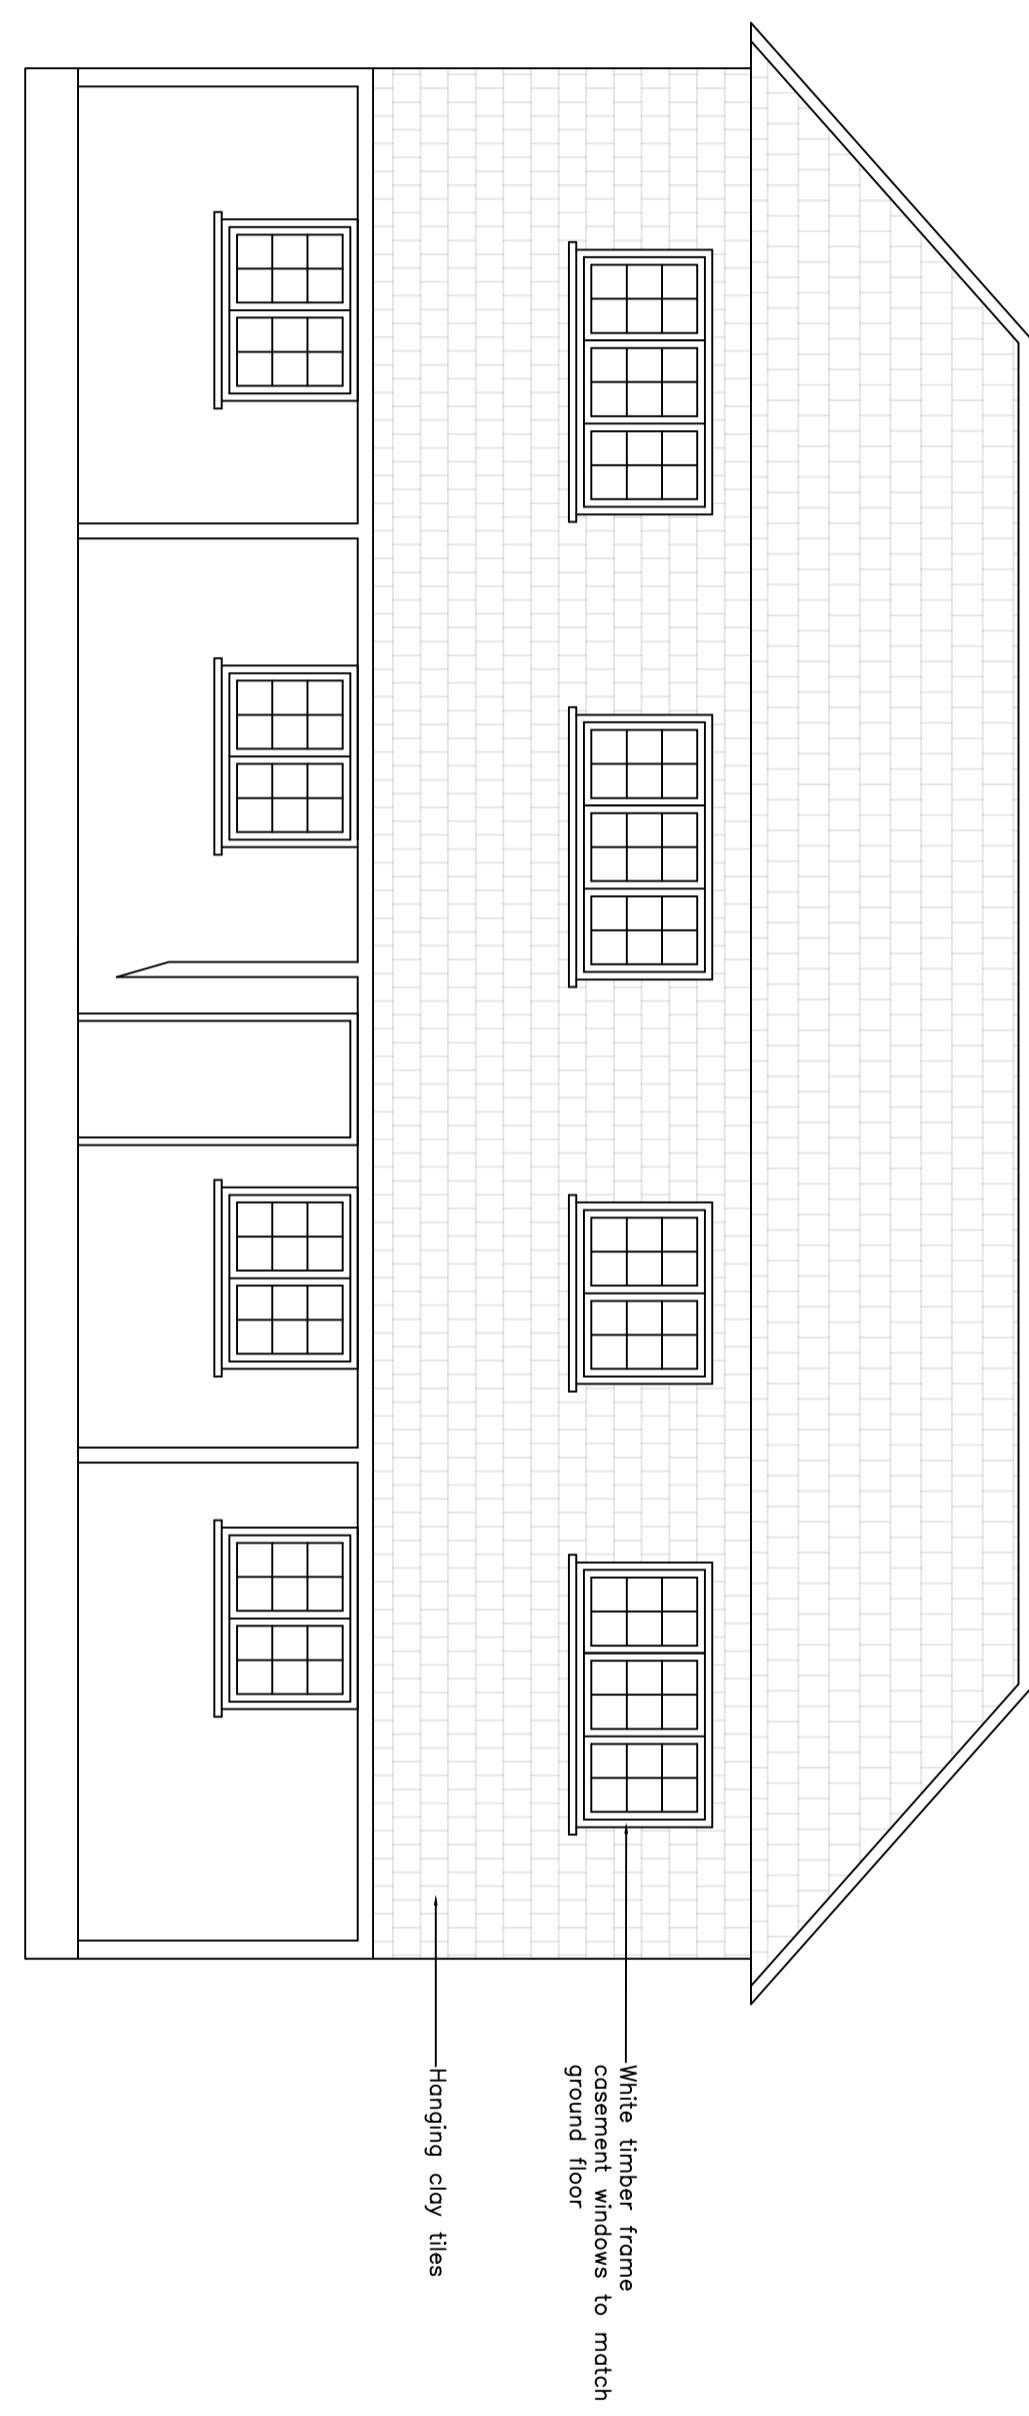

Notes:

1. THE COPYRIGHT OF THIS DRAWING IS VESTED IN MICHAEL ISHERWOOD AND IT MAY NOT BE REPRODUCED IN WHOLE OR PART OR USED FOR THE MANUFACTURE OR CONSTRUCTION OF ANY ARTICLE WITHOUT THE EXPRESS PERMISSION OF THE COPYRIGHT HOLDER.
 2. WORK TO FIGURED DIMENSIONS ONLY.
 3. THIS DRAWING IS TO BE READ IN CONJUNCTION WITH ALL RELEVANT ARCHITECTS AND ENGINEERS DRAWINGS AND SPECIFICATIONS.

A	PLANNING SUBMISSION	MI	10/04/25
REV:	DESCRIPTION:	BY:	DATE:
FOR PLANNING			
SITE: SIR ROBERT'S FARM			
TITLE: COTTAGE (AGGREGATE) PROPOSED ELEVATIONS (F&R)	DATE: 10/04/2025	DRAWN: MI	CHECKED: PI
SCALE AT A2: 1:50	PROJECT NO: 24567	DRAWING NO: CLHE/P/AGE1	REVISION: A