


PROPOSED NORTH EAST ELEVATION

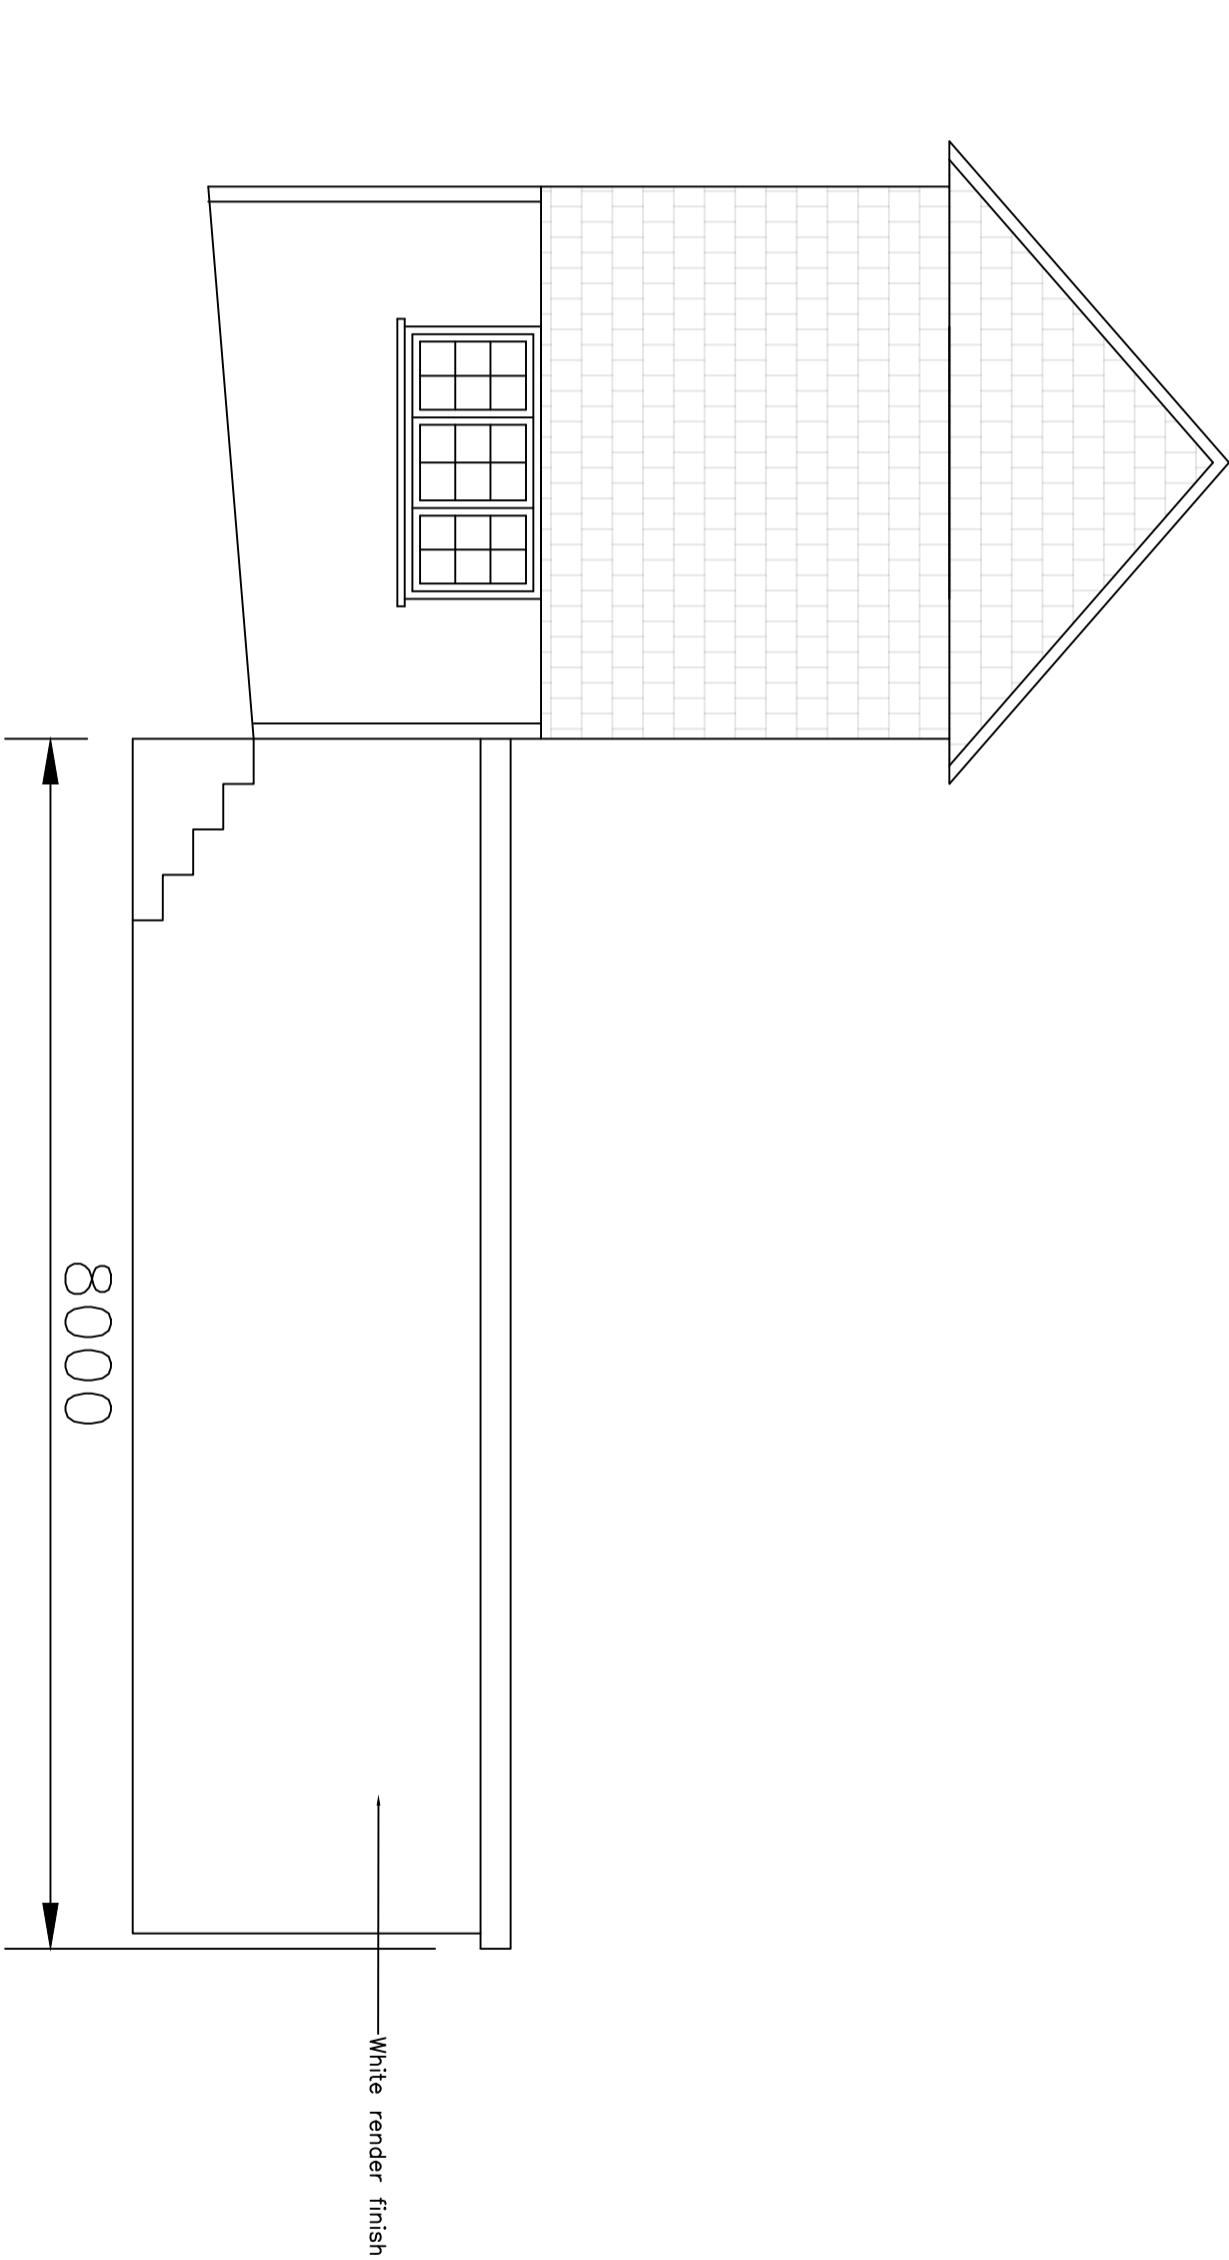

PROPOSED SOUTH WEST ELEVATION

5
10
15

SCALE (m)

White render finish

A	PLANNING SUBMISSION	MI	10/04/25
REV:	DESCRIPTION:	BY:	DATE:
FOR PLANNING			

SITE: SIR ROBERT'S FARM

TITLE: COTTAGE (AGGREGATE) PROPOSED ELEVATIONS (SIDE)

SCALE AT A2: 1:50

DATE: 10/04/2025 DRAWN: MI CHECKED: PI

PROJECT NO: 24567 DRAWING NO: CLHE/P/AGE2

REVISION: A

Notes:

1. THE COPYRIGHT OF THIS DRAWING IS VESTED IN MICHAEL SHERWOOD AND IT MAY NOT BE REPRODUCED IN WHOLE OR PART OR USED FOR THE MANUFACTURE OR CONSTRUCTION OF ANY ARTICLE WITHOUT THE EXPRESS PERMISSION OF THE COPYRIGHT HOLDER.
 2. WORK TO FIGURED DIMENSIONS ONLY.
 3. THIS DRAWING IS TO BE READ IN CONJUNCTION WITH ALL RELEVANT ARCHITECT'S AND ENGINEER'S DRAWINGS AND SPECIFICATIONS.