
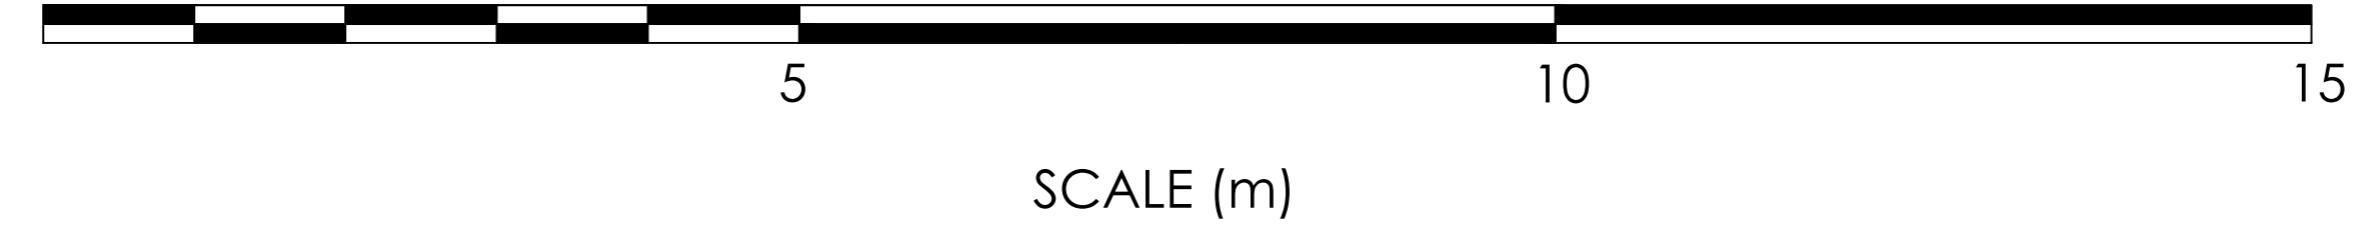


Notes:

1. THE COPYRIGHT OF THIS DRAWING IS VESTED IN MICHAEL ISHERWOOD AND IT MAY NOT BE REPRODUCED IN WHOLE OR PART OR USED FOR THE MANUFACTURE OR CONSTRUCTION OF ANY ARTICLE WITHOUT THE EXPRESS PERMISSION OF THE COPYRIGHT HOLDER.

2. WORK TO FIGURED DIMENSIONS ONLY.

3. THIS DRAWING IS TO BE READ IN CONJUNCTION WITH ALL RELEVANT ARCHITECTS AND ENGINEER'S DRAWINGS AND SPECIFICATIONS.

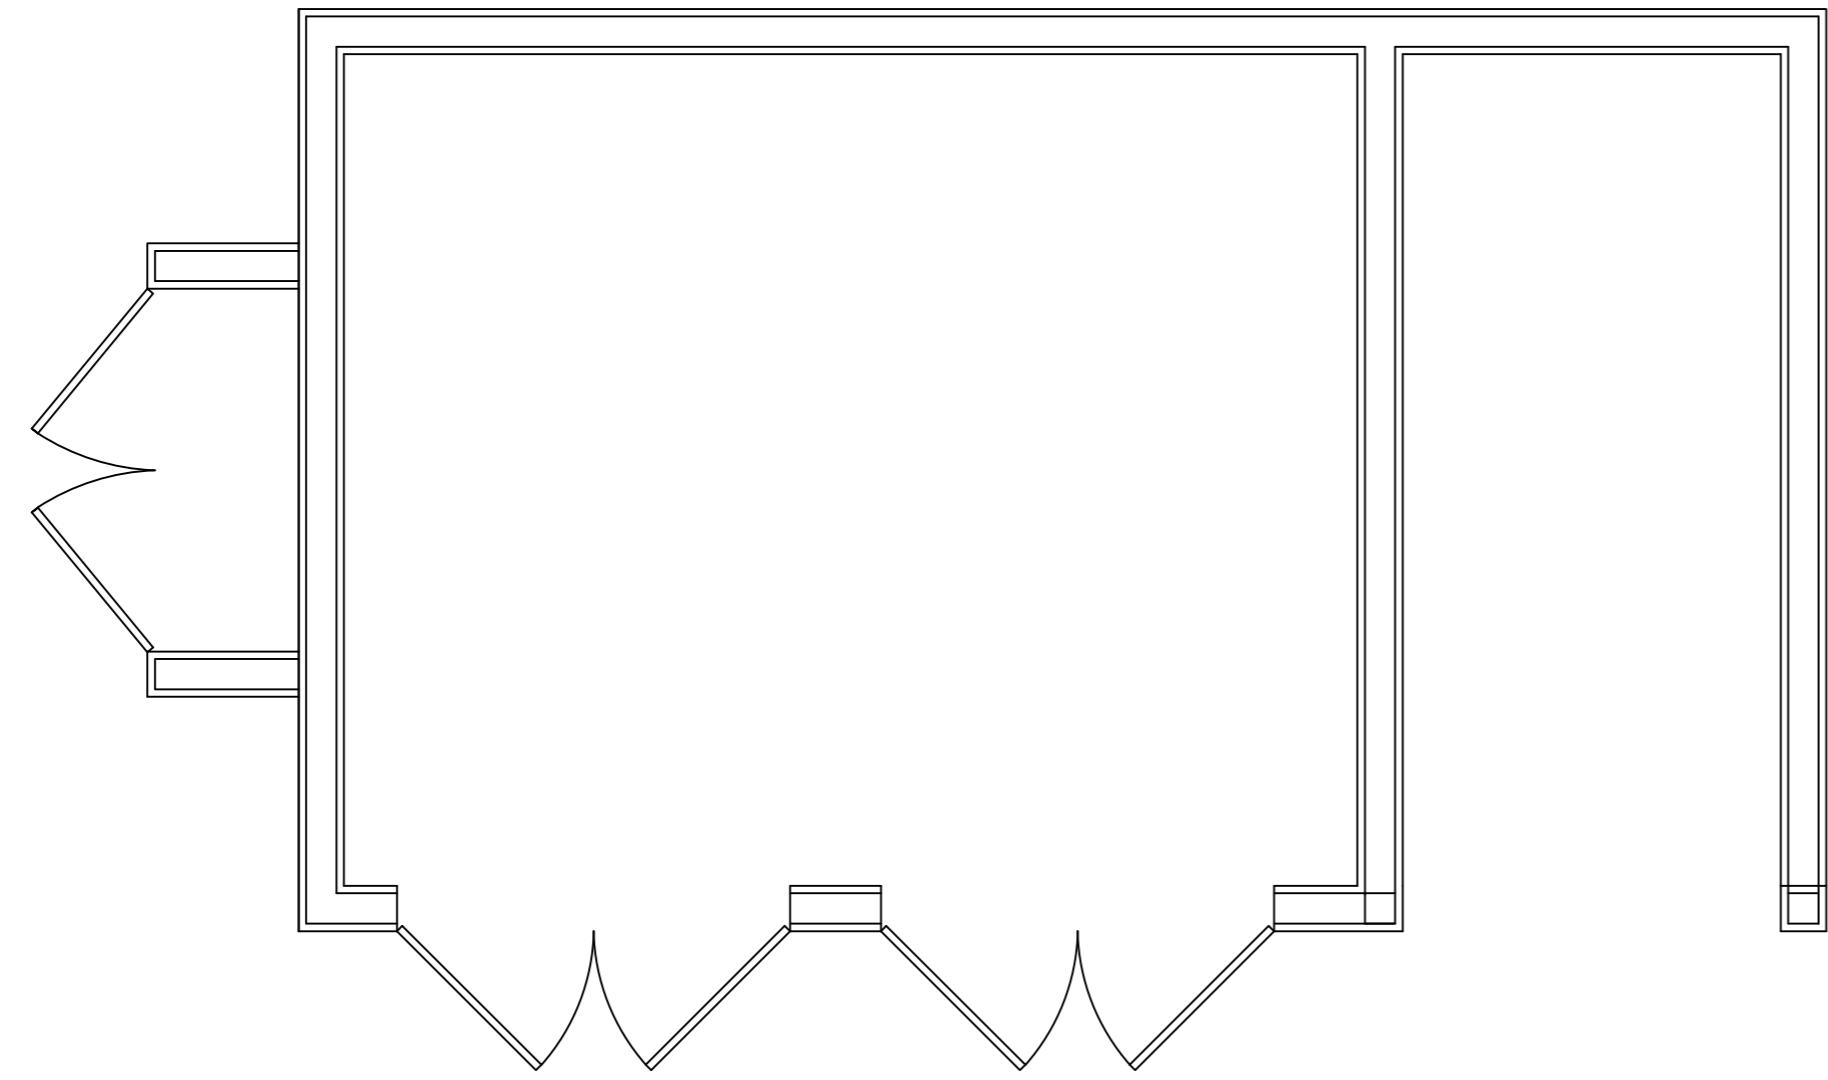

A	PLANNING SUBMISSION	MI	08/01/25
REV:	DESCRIPTION:	BY:	DATE:
STATUS: FOR PLANNING			

SITE: SIR ROBERT'S FARM

TITLE: 3 PORT GARAGE
PROPOSED FLOOR PLAN

SCALE AT A2:	DATE:	DRAWN:	CHECKED:
1:50	08/01/2025	MI	PI
PROJECT NO:	DRAWING NO:	REVISION:	
24567	A2/G3/FP	A	