



## Notes:


1. THE COPYRIGHT OF THIS DRAWING IS VESTED IN MICHAELISHERWOOD AND IT MAY NOT BE REPRODUCED IN WHOLE OR PART OR USED FOR THE MANUFACTURE OR CONSTRUCTION OF ANY ARTICLE WITHOUT THE EXPRESS PERMISSION OF THE COPYRIGHT HOLDER.
2. WORK TO FIGURED DIMENSIONS ONLY.
3. THIS DRAWING IS TO BE READ IN CONJUNCTION WITH ALL RELEVANT ARCHITECTS AND ENGINEER'S DRAWINGS AND SPECIFICATIONS.

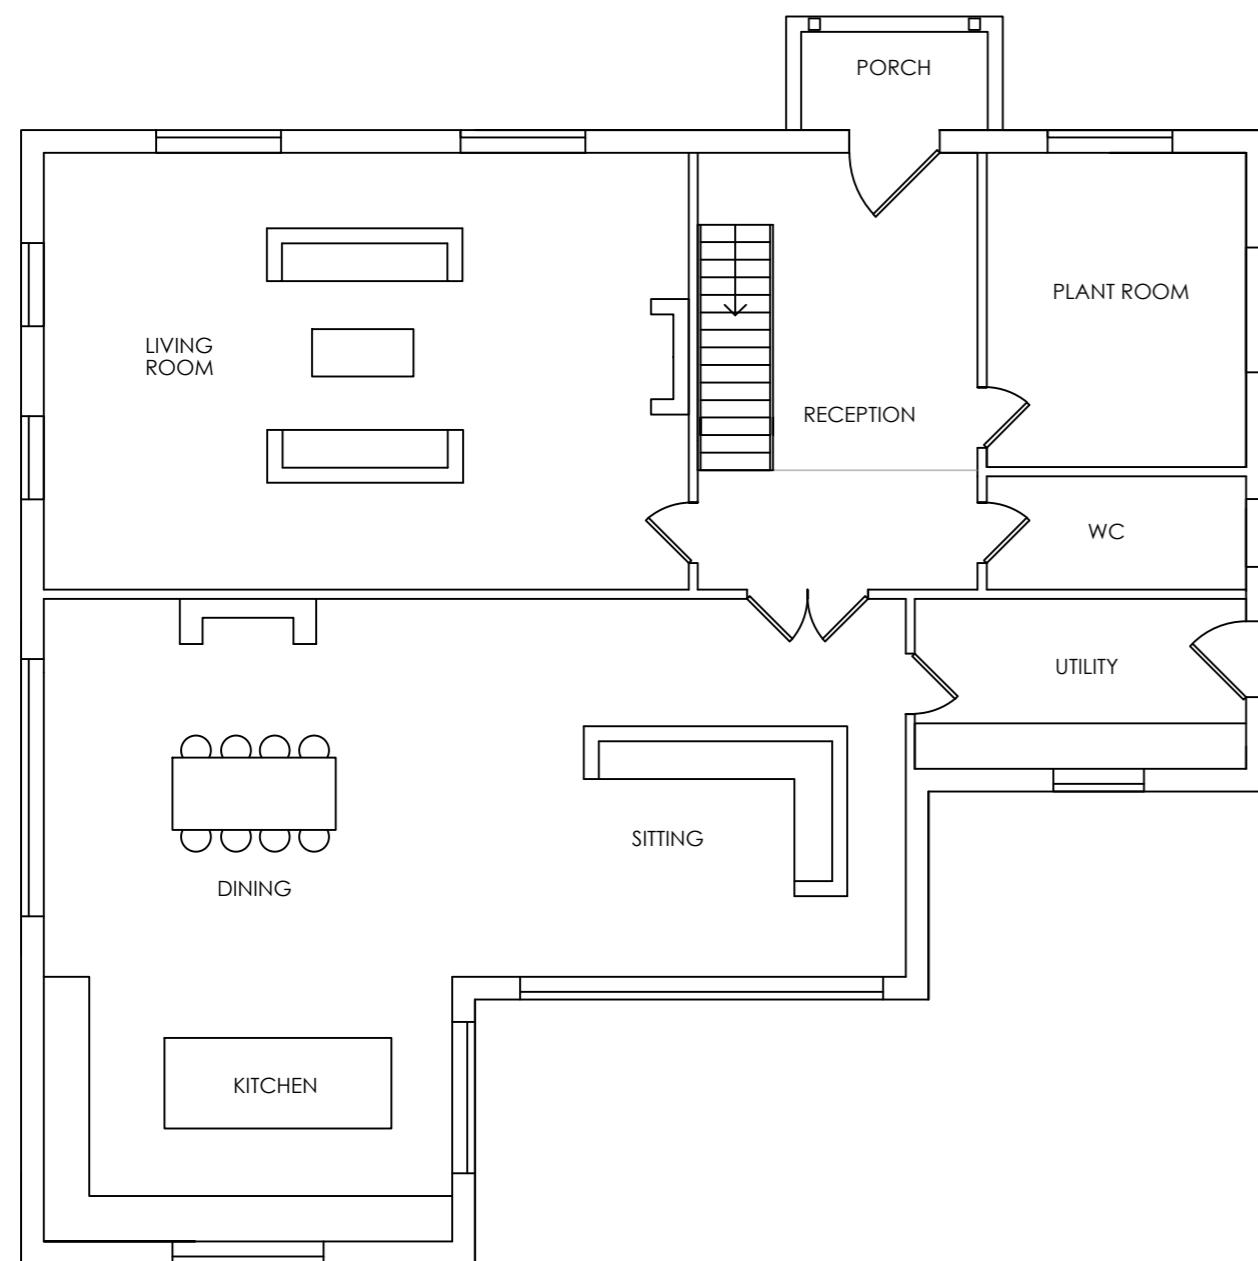

PROPOSED GROUND FLOOR PLAN

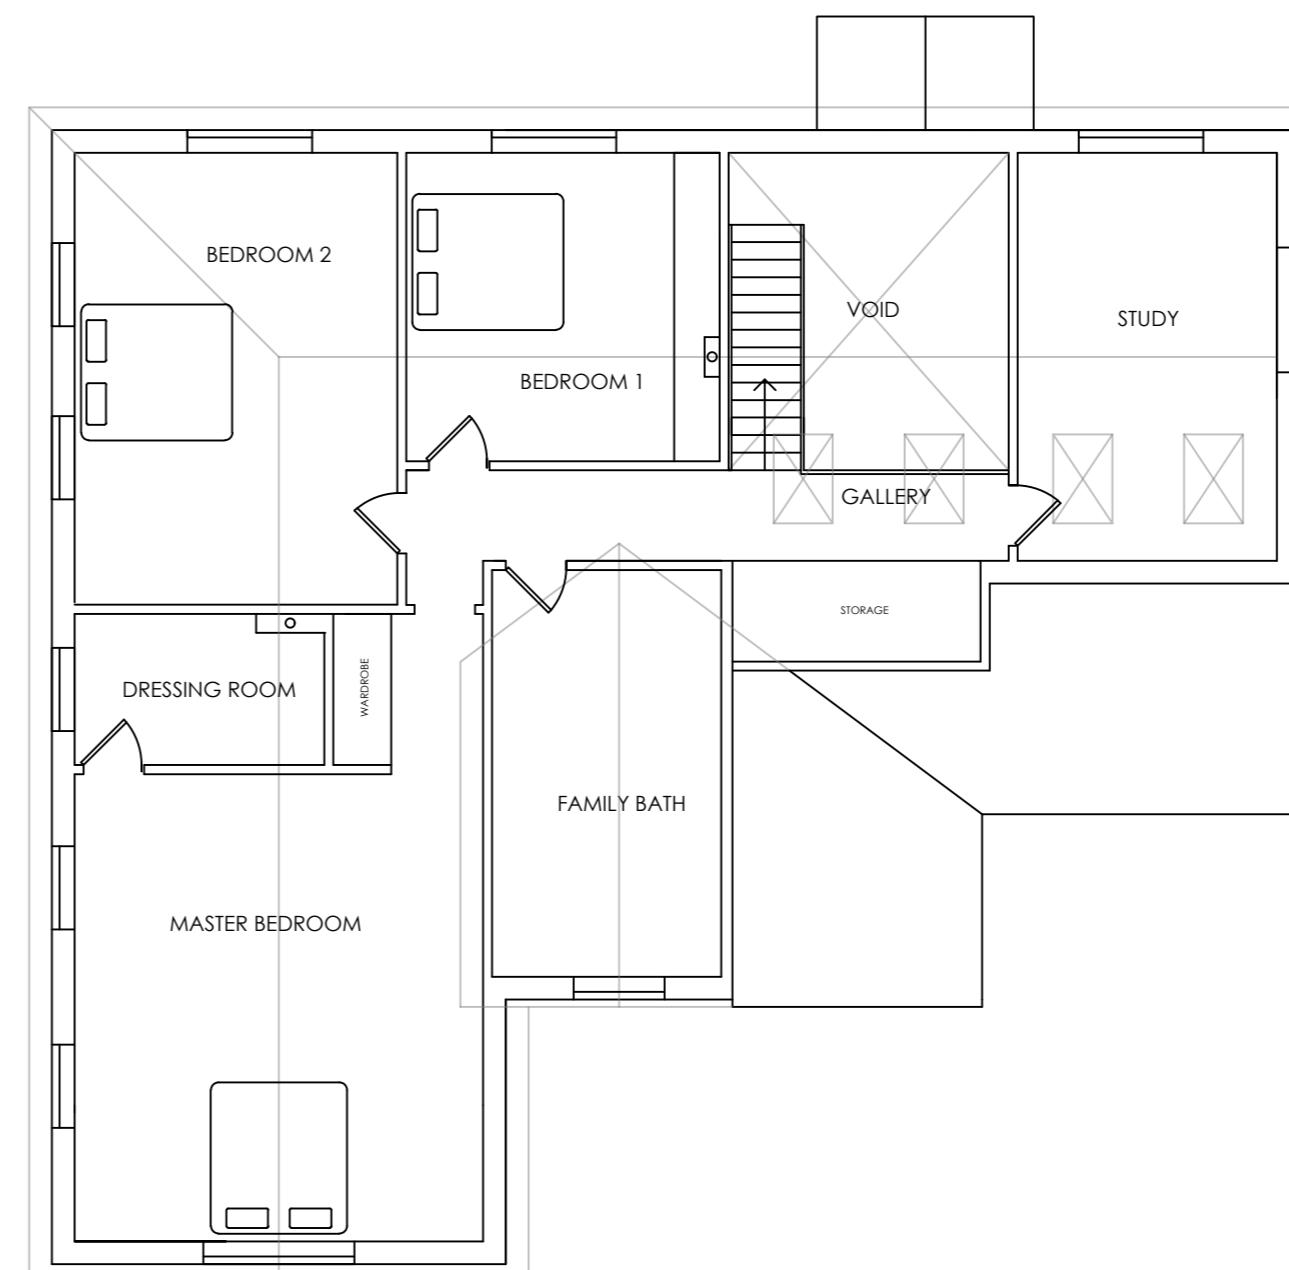

PROPOSED FIRST FLOOR PLAN

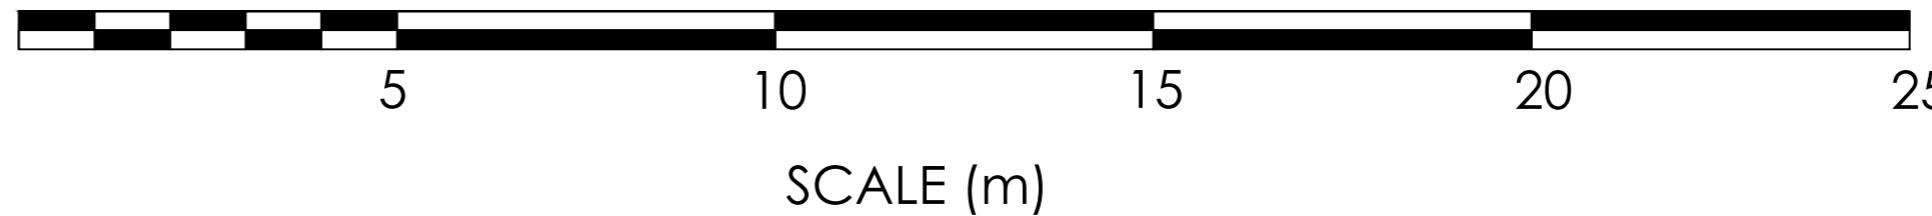

A	PLANNING SUBMISSION	MI	22/08/25
REV:	DESCRIPTION:	BY:	DATE:
STATUS: FOR PLANNING			
SITE: SIR ROBERT'S FARM PLOT 2			
TITLE: FARMHOUSE PROPOSED FLOOR PLANS			
SCALE AT A2:	DATE:	DRAWN:	CHECKED:
1:100	22/08/2025	MI	PI
PROJECT NO:	DRAWING NO:	REVISION:	
24567	A2/P1/FP		A