


PROPOSED FLOOR PLAN



PROPOSED NORTH EAST ELEVATION

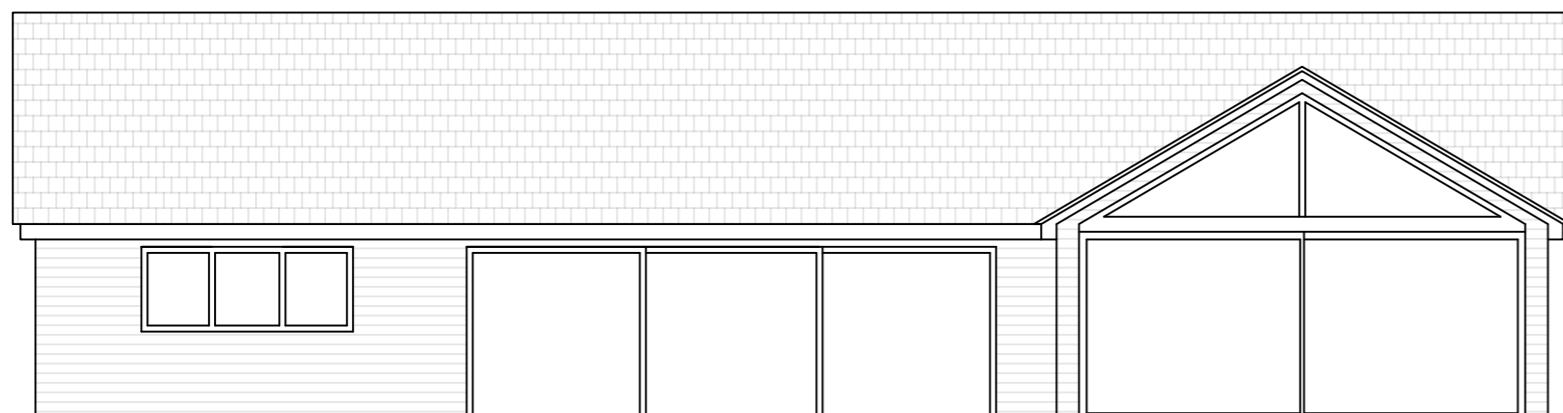


PROPOSED SOUTH EAST ELEVATION



PROPOSED SOUTH WEST ELEVATION



PROPOSED NORTH WEST ELEVATION

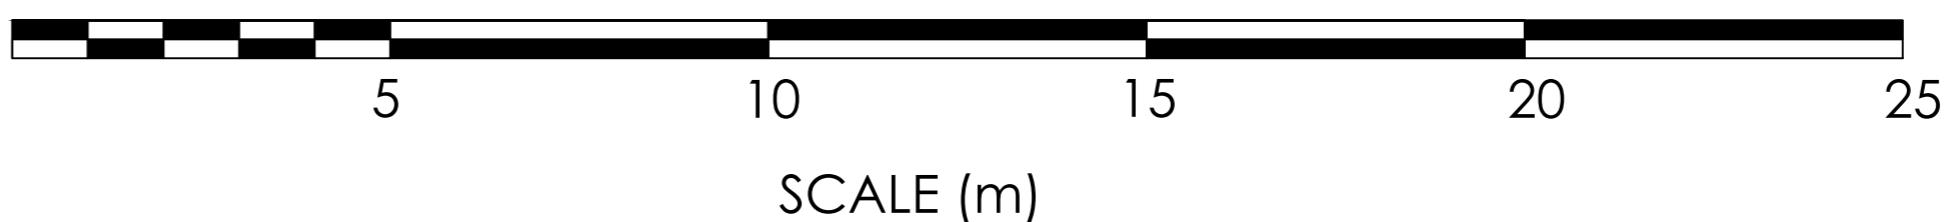

Notes:

1. THE COPYRIGHT OF THIS DRAWING IS VESTED IN MICHAELISHERWOOD AND IT MAY NOT BE REPRODUCED IN WHOLE OR PART OR USED FOR THE MANUFACTURE OR CONSTRUCTION OF ANY ARTICLE WITHOUT THE EXPRESS PERMISSION OF THE COPYRIGHT HOLDER.

2. WORK TO FIGURED DIMENSIONS ONLY.

3. THIS DRAWING IS TO BE READ IN CONJUNCTION WITH ALL RELEVANT ARCHITECTS AND ENGINEER'S DRAWINGS AND SPECIFICATIONS.

A	PLANNING SUBMISSION	MI	22/08/25
REV:	DESCRIPTION:	BY:	DATE:
STATUS: FOR PLANNING			
SITE: SIR ROBERT'S FARM PLOT 5			
TITLE: SINGLE STOREY 3 BED FOOR PLAN AND ELEVATIONS			
SCALE AT A2:	DATE:	DRAWN:	CHECKED:
1:100	22/08/2025	MI	PI
PROJECT NO:	DRAWING NO:	REVISION:	
24567	A2/P5/FPE	A	