




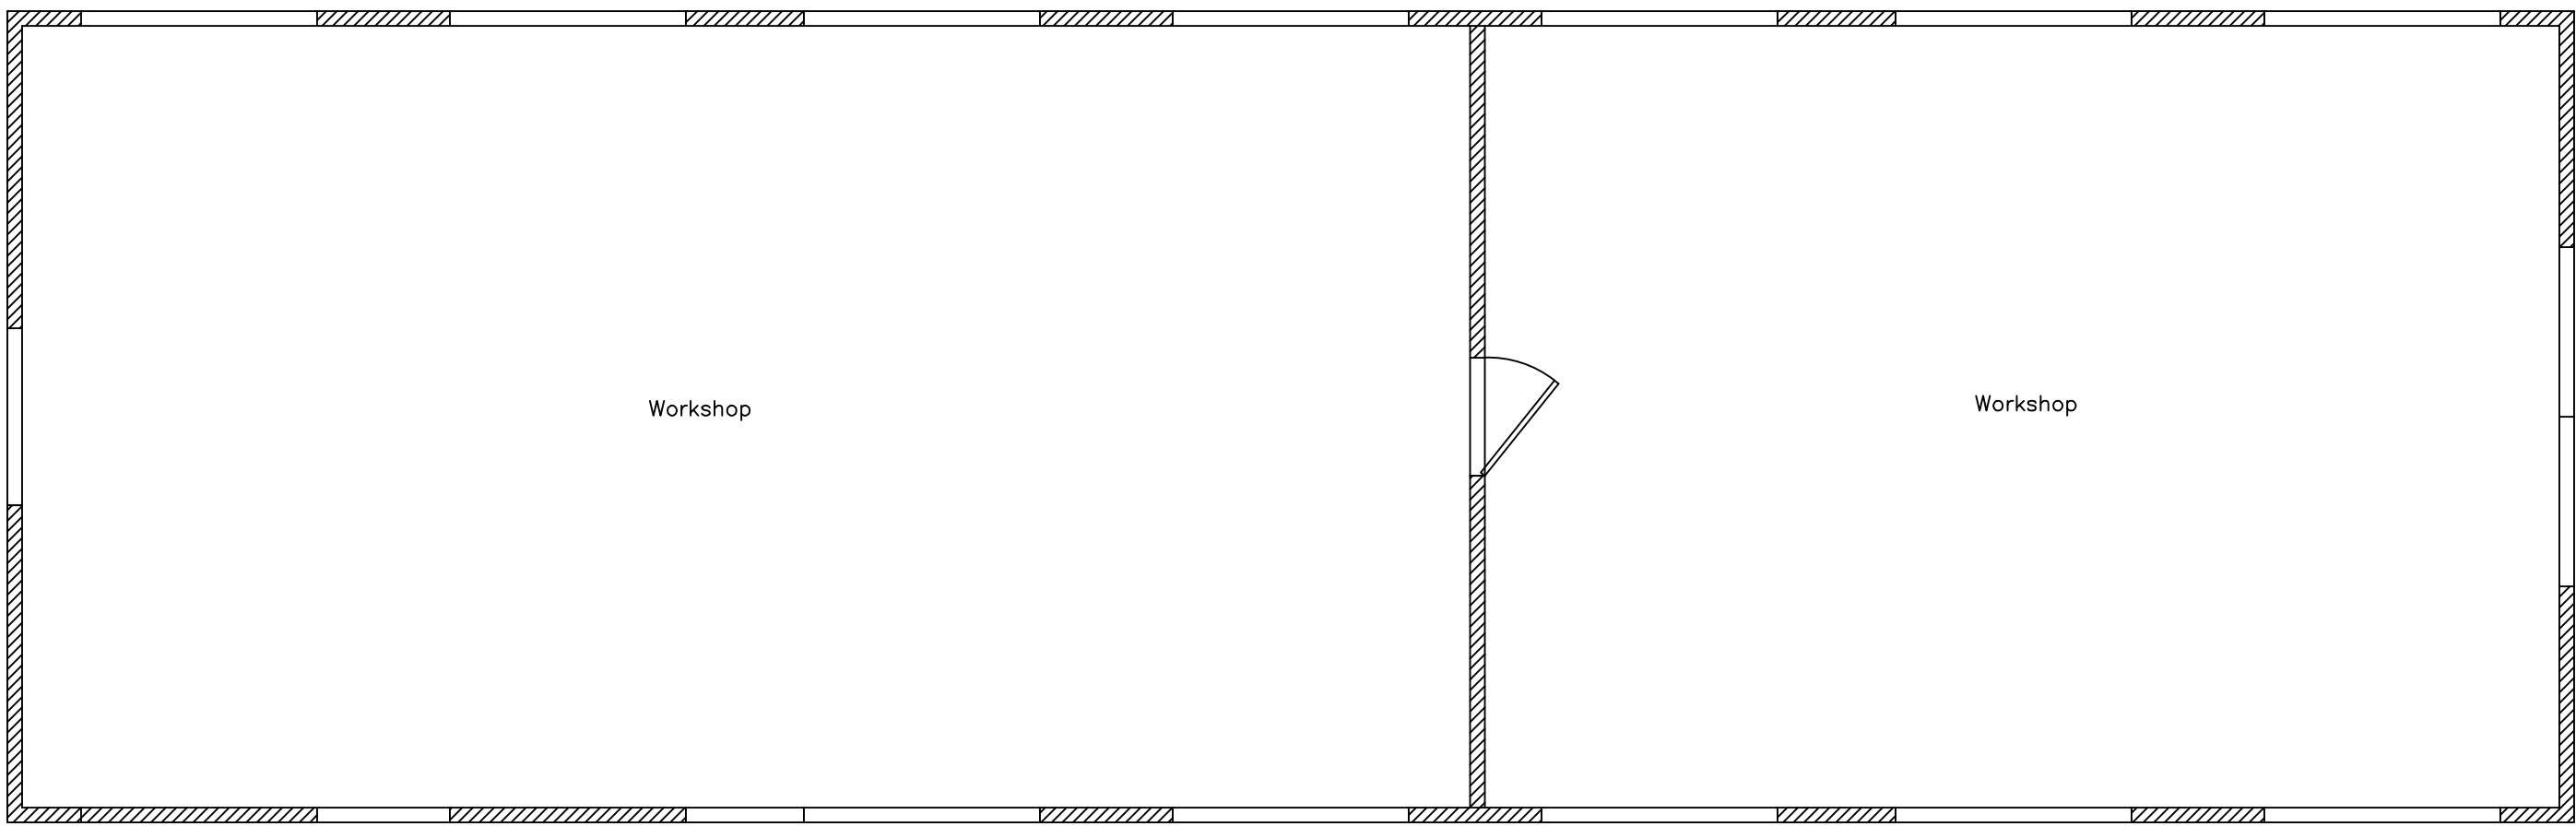


Floor Plan

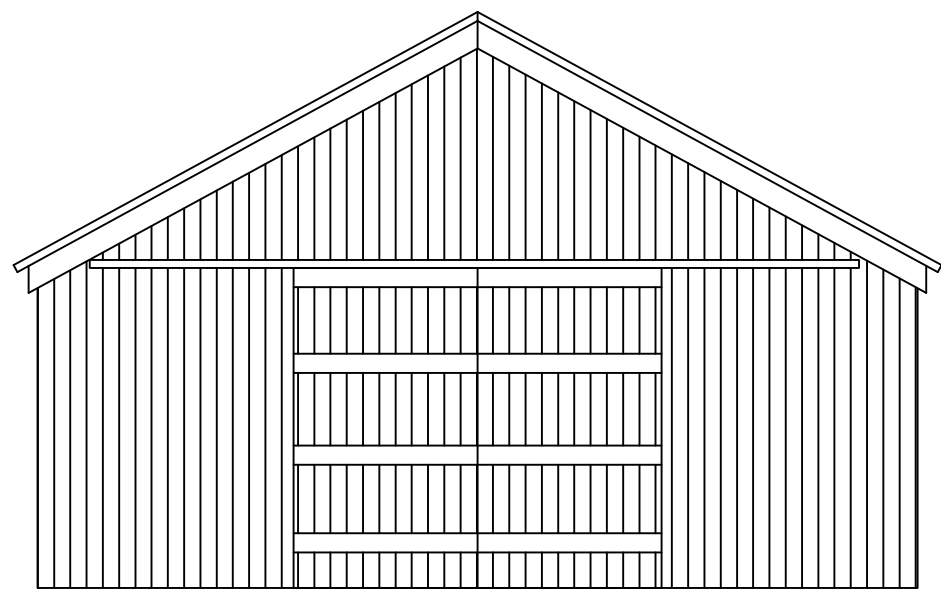


East Elevation

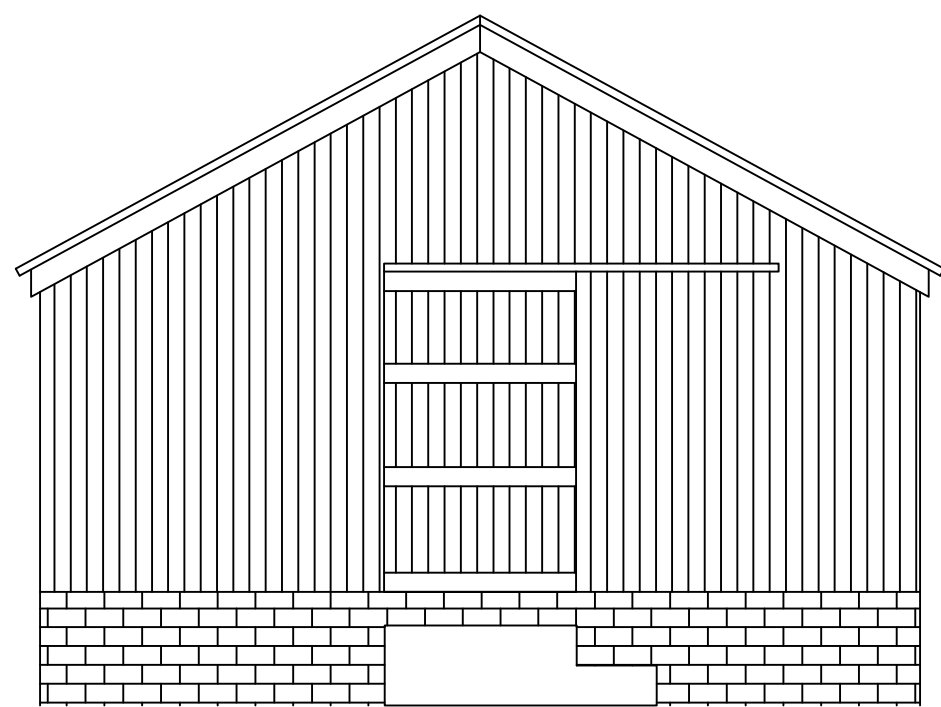

West Elevation

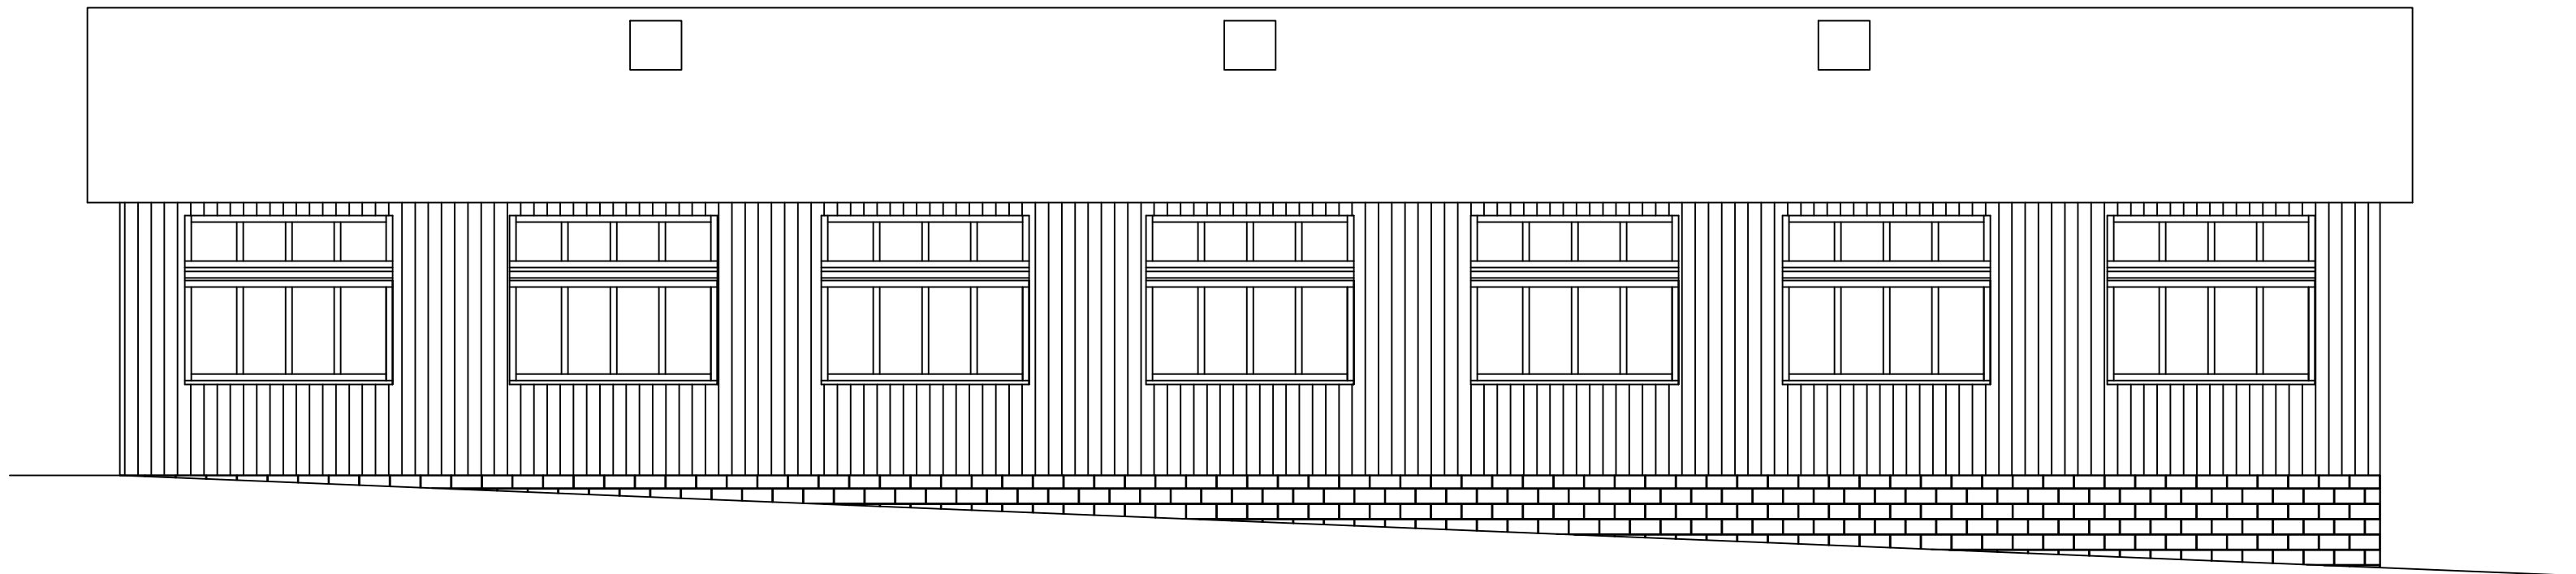

North Elevation

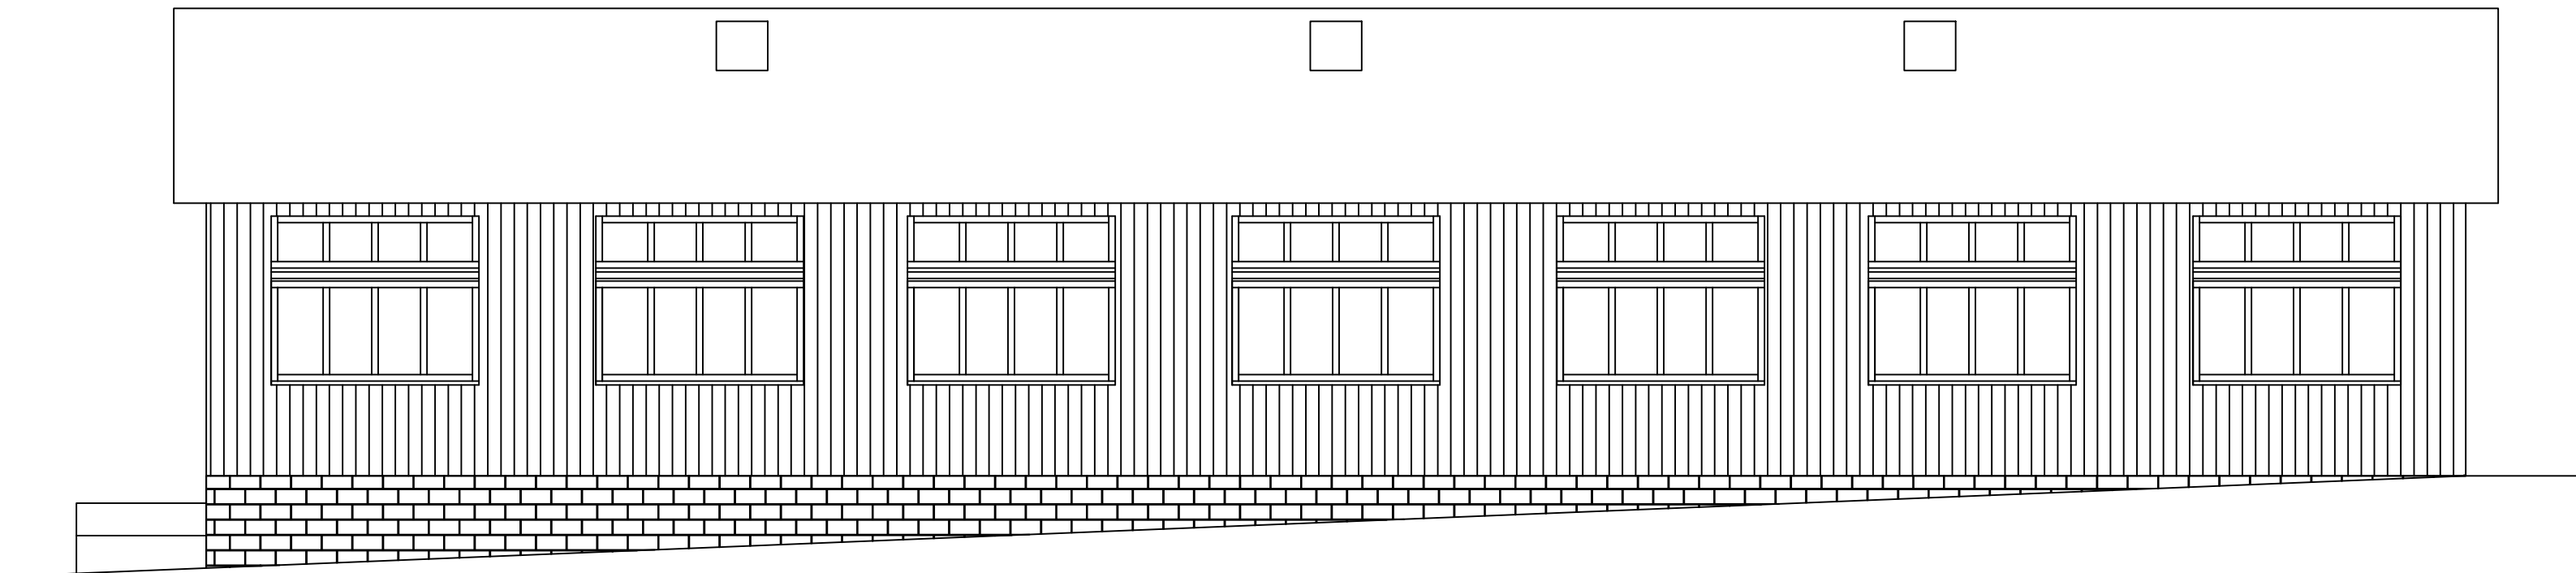

South Elevation

General Notes

Building Materials:

External Walls – Treated softwood timber vertically fixed ship lap cladding

Roof – Corrugated cement sheeting

Windows – Timber frames, wire reinforced glass panes

1	For Submission	11/20
No.	Revision/Issue	Date

Drawing:

Existing Elevations and Floorplan

Project Name and Address

Workshop Planning Permission

Project Workshop	Sheet
Date 07 December 2020	1A
Scale 1:1200 at A3	