




Ground Floor

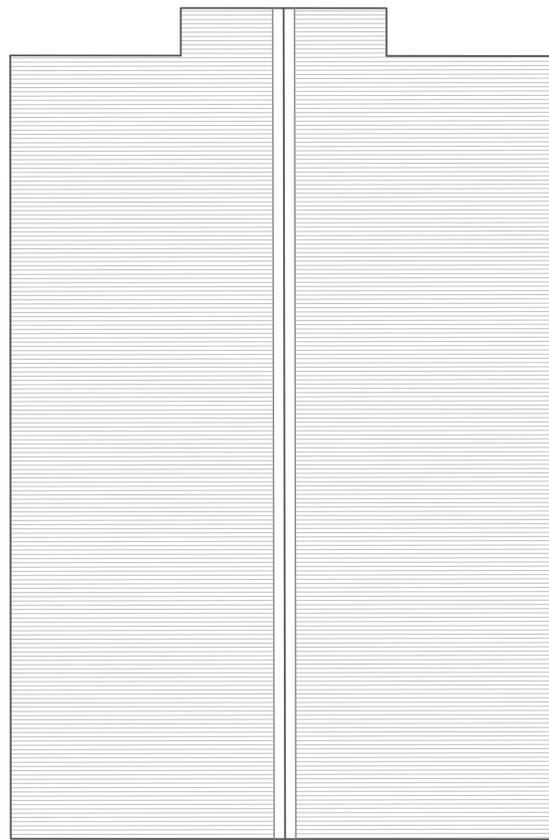


Roof Plan

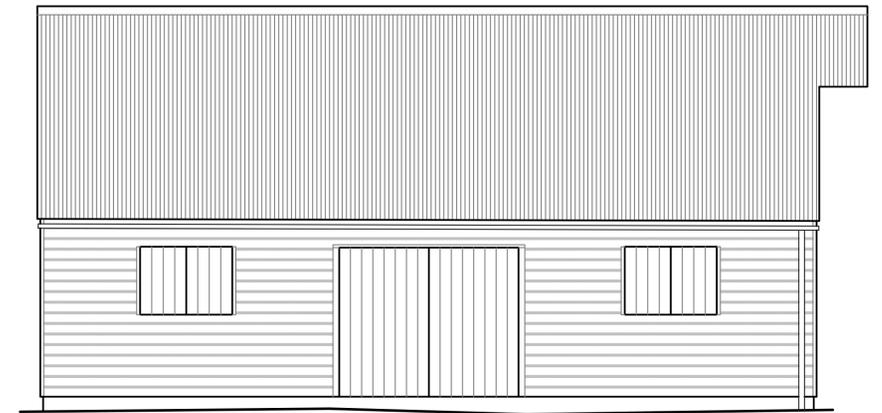


East Elevation

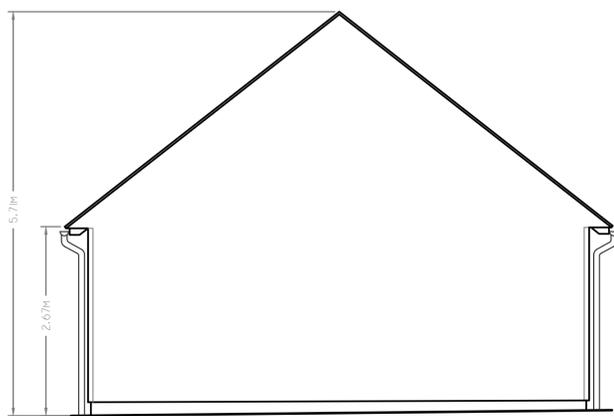

North Elevation

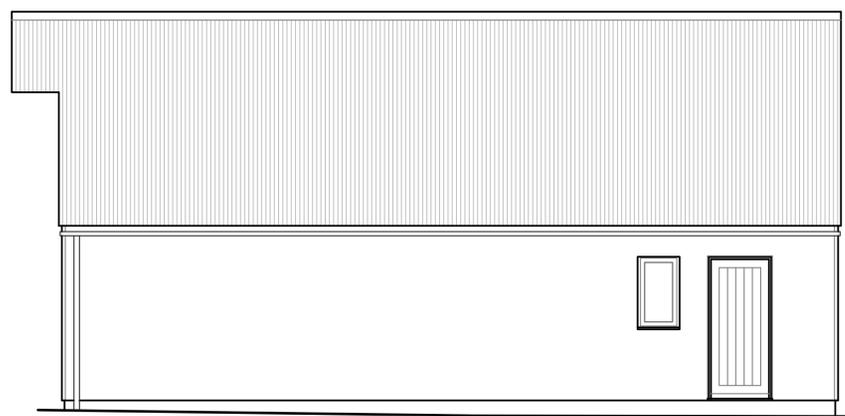

West Elevation

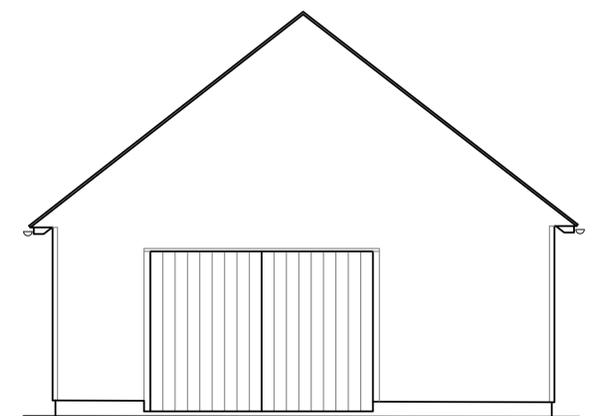

South Elevation

SCALE 1:50 @A1



Roof: Corrugated Galvanised Tin
External Cladding: Featheredge Softwood
Windows: Softwood Timber Casement

Legend:

Indicates wall to be demolished

Site:	The Old Dairy, Home Farm, Cowfold Road, Coolham, RH13 8QJ	Revision:	A
Drawing Title:	EXISTING - PLANS & ELEVATIONS	Status:	EXISTING
Drawing Number:	A-09	Date:	7/2/25
		Scale:	1:50 @A1