

THIS DRAWING IS ONLY LICENSED FOR THE PURPOSE INDICATED IN THE STATUS BAR.
UNAUTHORISED USE SHOULD BE REPORTED TO THE DRAWING OFFICE AND ANY SUCH USE IS NOT INDEMNIFIED.

- KEY
- APPLICATION BOUNDARY
 - EXISTING BUILDINGS
 - EXISTING TARMAC WITHIN APPLICATION BOUNDARY
 - EXISTING TREES AS PER SURVEY DRAWING. Refer Arbocultural Report for details.


EXISTING BOUNDARY TYPES

- 1. Chain Link Fencing
- 2. Palisade Security Fencing
- 3. Timber Fencing

RPA KEY (As per ARB Tree Restraint Plan)

- Category A
- Category B
- Category C

T## Tree Reference - in accordance with ARB tree survey.

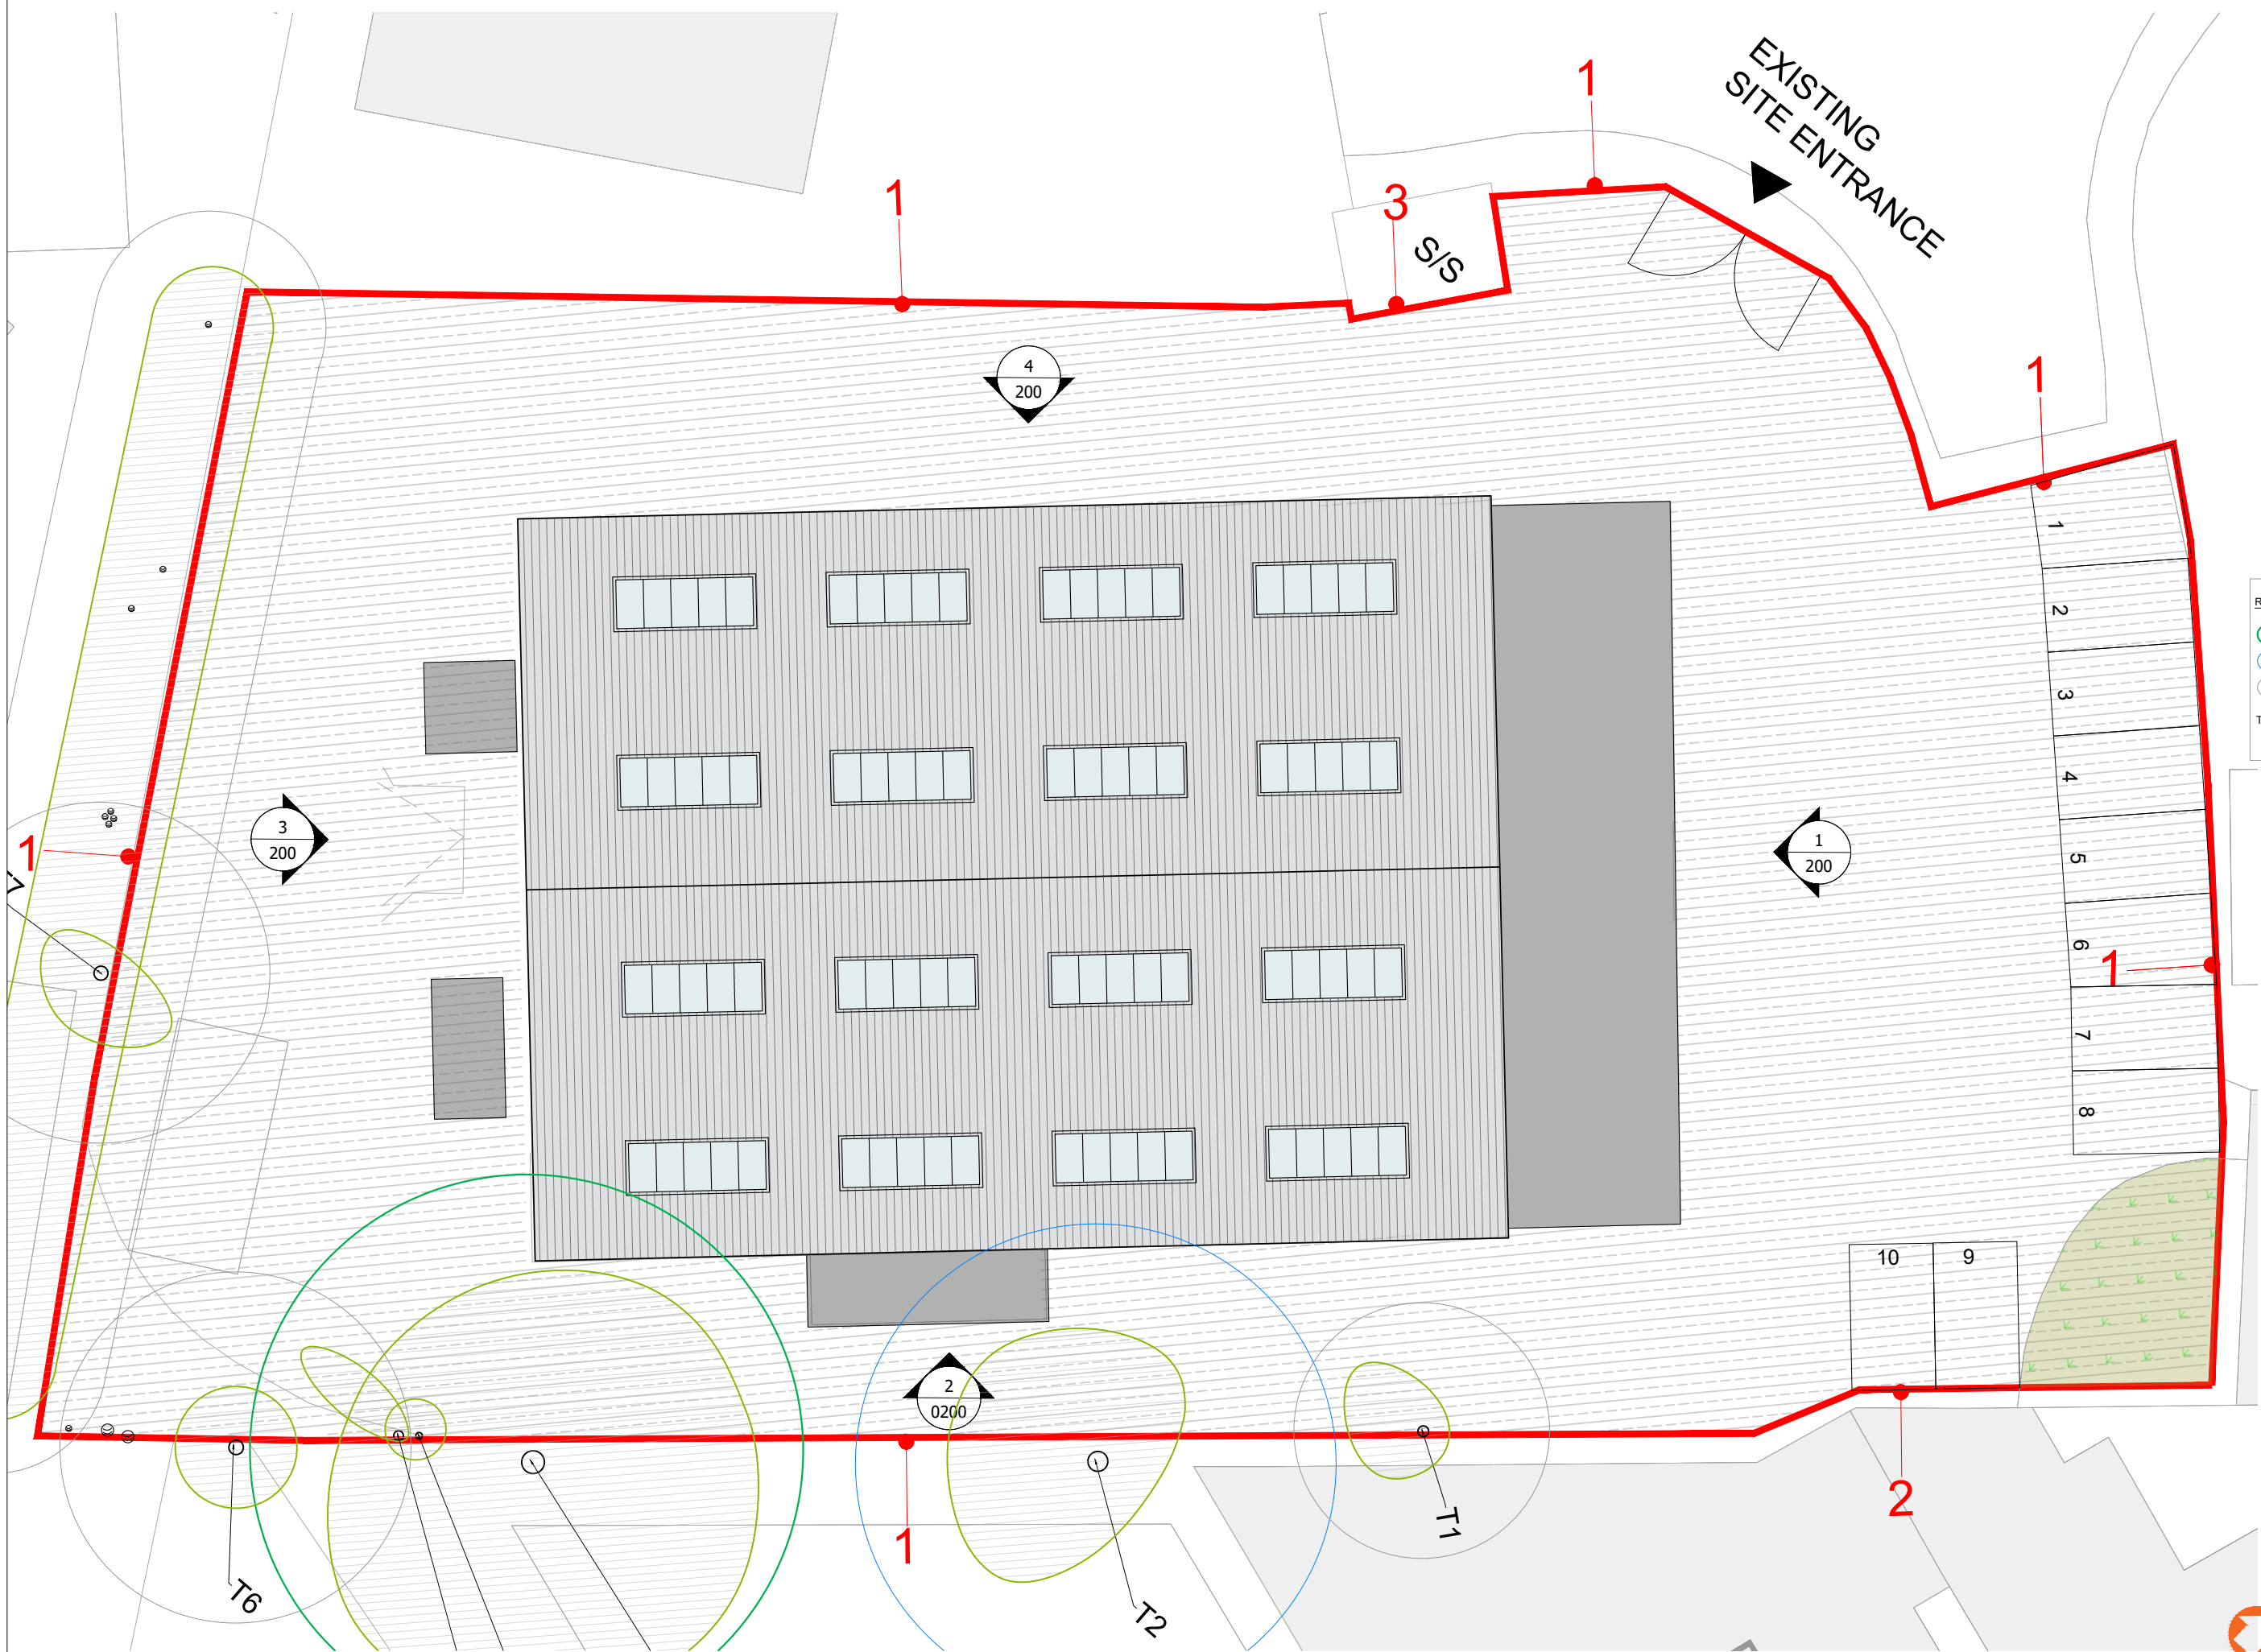

REVISIONS

REV.	DATE	REVISION	AM	NM
------	------	----------	----	----



Client: Wildgoose UK Limited
Job: 2473
Address: Redkiln Close, Horsham RH13 5QL

Drawing: Existing Roof Plan

Scale: 1:200

Drawn: AM

Checked: NM

Date: 02/12/2024

Size: A3

2473-MAL-XX-00-DR-A

0101 P1

PRELIMINARY
 liable to change without notice, not for construction