


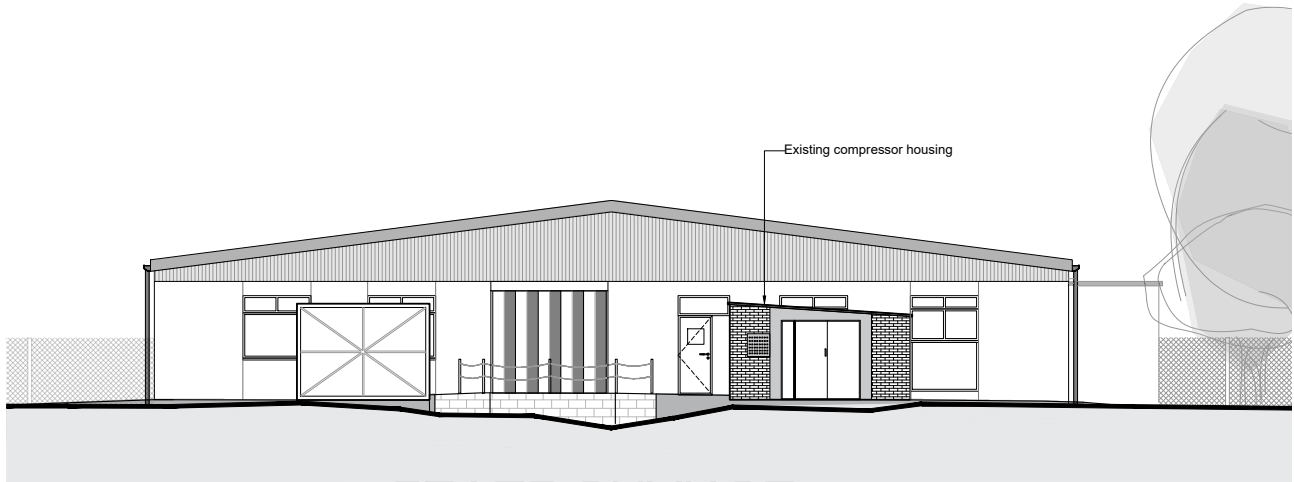


1. EXISTING EAST ELEVATION (FRONT)





2. EXISTING SOUTH ELEVATION (SIDE)



3. EXISTING WEST ELEVATION (REAR)

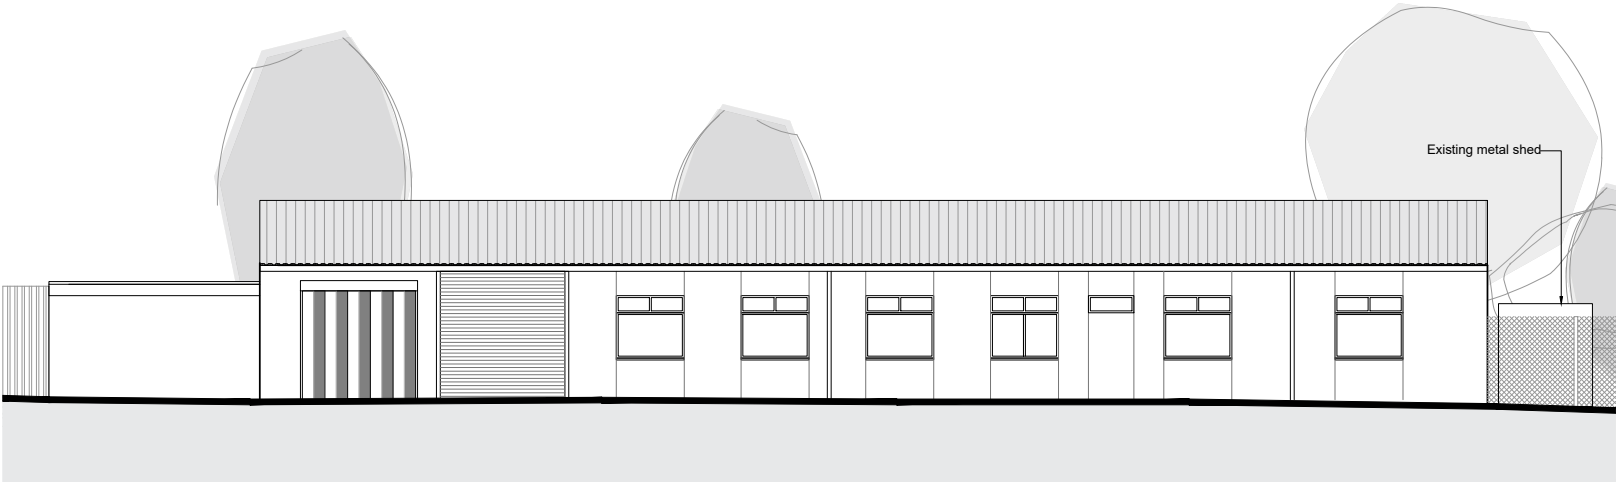

4. EXISTING NORTH ELEVATION (SIDE)

 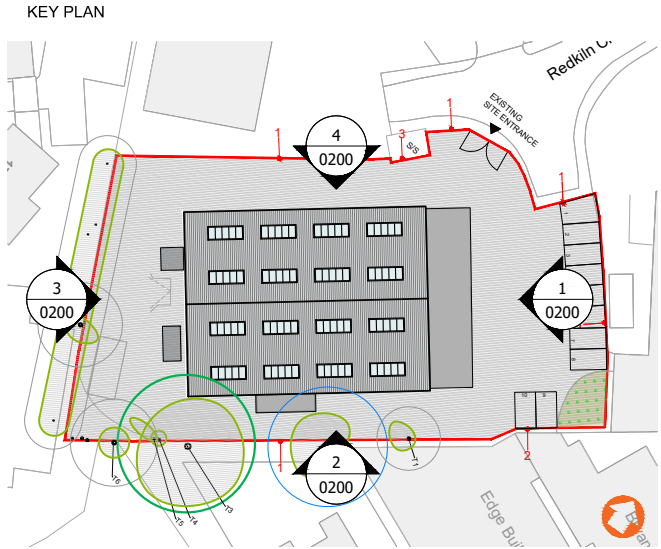

REVISIONS					AM	NM
P1	23.4.25	For planning				
REV.	DATE	REVISION			DRW	CHK
made made Architects Ltd The Stables 18 Howard Road Reigate w: www.made-architects.com e: info@made-architects.com t: +44 (0)203 633 4625 madearchitects_						
Client:		Wildgoose UK Limited				
Job:		2473				
Address:		Redkiln Close, Horsham RH13 5QL				
Drawing:		Existing Elevations				
Scale:		1:200				
Drawn:		AM				
Checked:		NM				
Date:		02/01/2025				
Size:		2473-MAL-XX-ZZ-DR-A				
A3		0200				
		P1				