




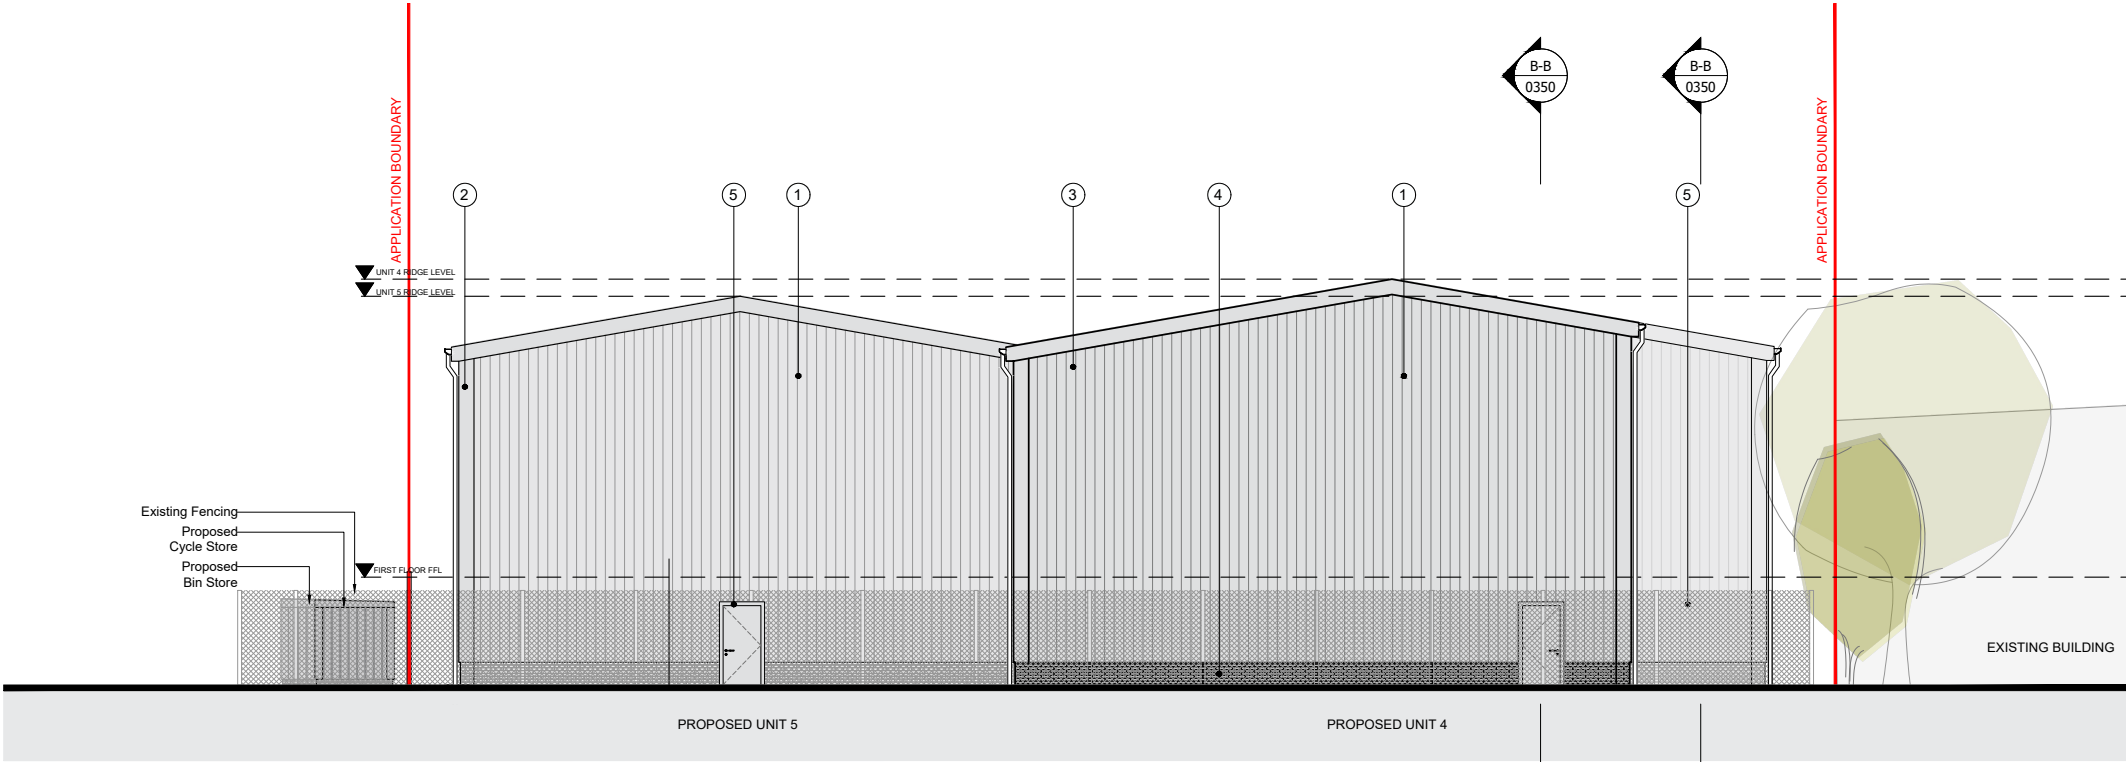

1. WEST ELEVATION (REAR)

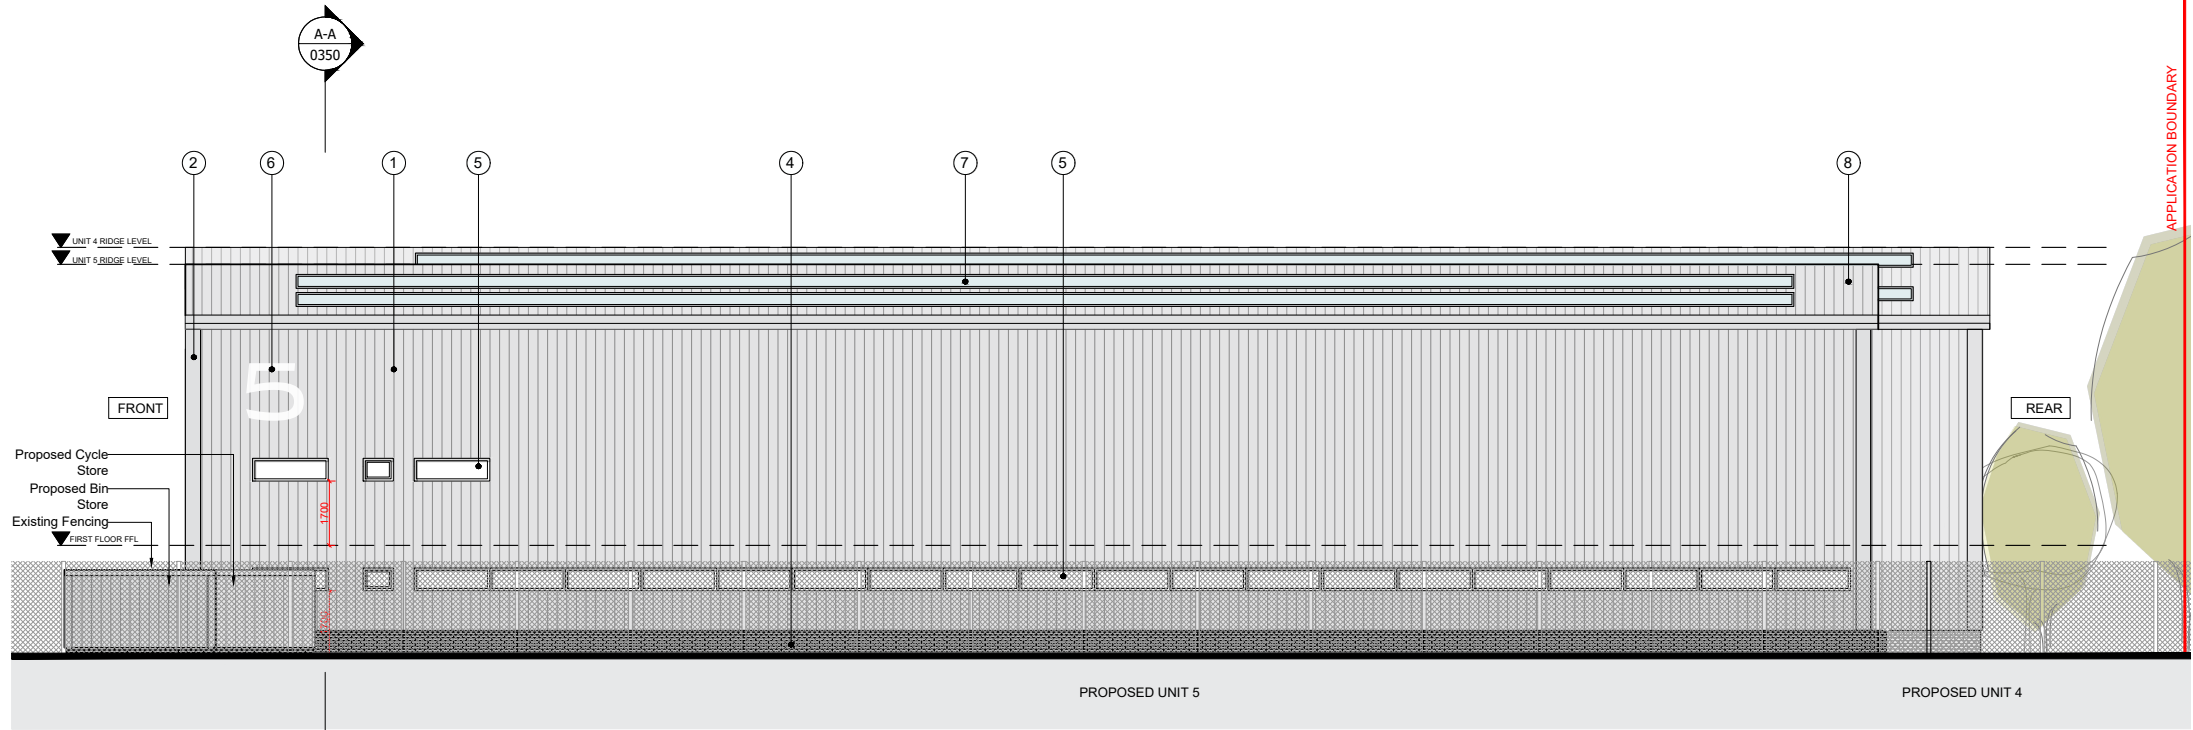


1. NORTH ELEVATION (SIDE)

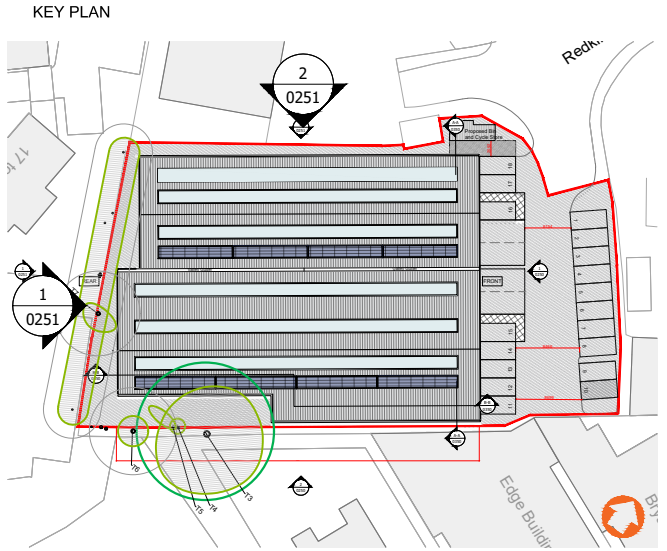

PROPOSED EXTERNAL MATERIAL KEY

1. Grey Aluminium Metal Sheet Cladding
2. Grey Aluminium Metal Trim
3. Grey Aluminium Metal Fascia
4. Grey Engineering Bricks
5. Grey Aluminium Powder-coated Doors, Windows and Roller Shutters
6. Smooth unpainted Stainless Steel (Unit Numerals)
7. Rooflights
8. Profiled Roof Sheet
9. PV Panels on mounting brackets

 

REVISIONS					
P2	1.5.25	Client's comments		AM	NM
P1	23.4.25	For planning		AM	NM
REV.	DATE	REVISION		DRW	CHK
made Architects Ltd The Stables 18 Howard Road Raigate w: www.made-architects.com e: info@made-architects.com t: +44 (0)203 633 4625 i: madearchitects					
Client: Wildgoose UK Limited					
Job: 2473					
Address: Redkiln Close, Horsham RH13 5QL					
Drawing: Proposed Elevations_West and North					
Scale: 1:200					
Drawn: AM					
Checked: NM					
Date: 02/01/2025					
Size: 2473-MAL-XX-ZZ-DR-A					
A3					
PRELIMINARY liable to change without notice, not for construction					
0251 P2					