





**LLOYD
HARDEN**

Design • Planning • Architecture

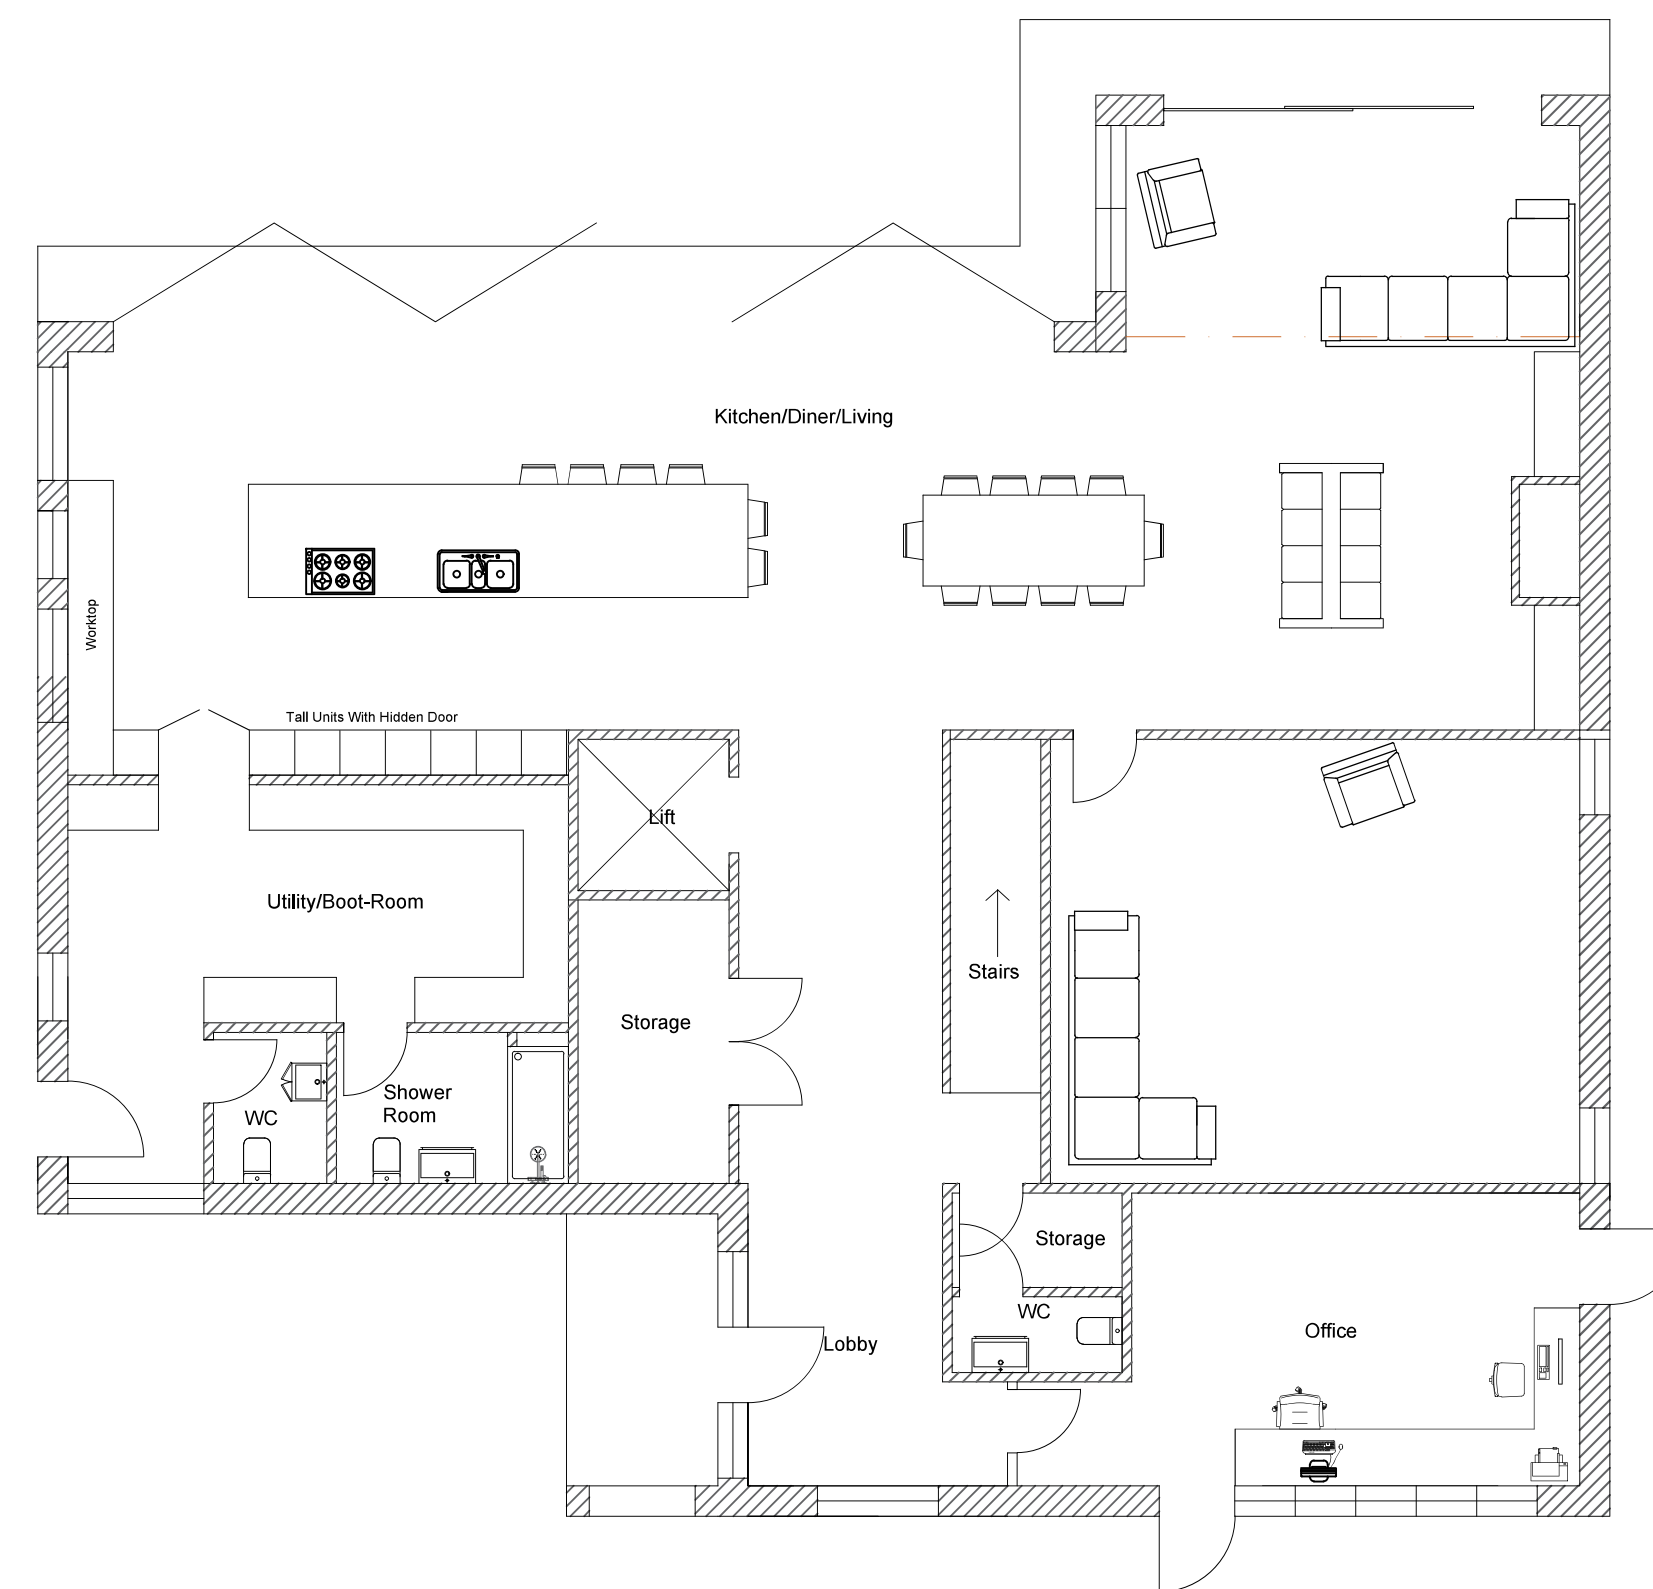


Proposed Ground Floor Plan - 1:100

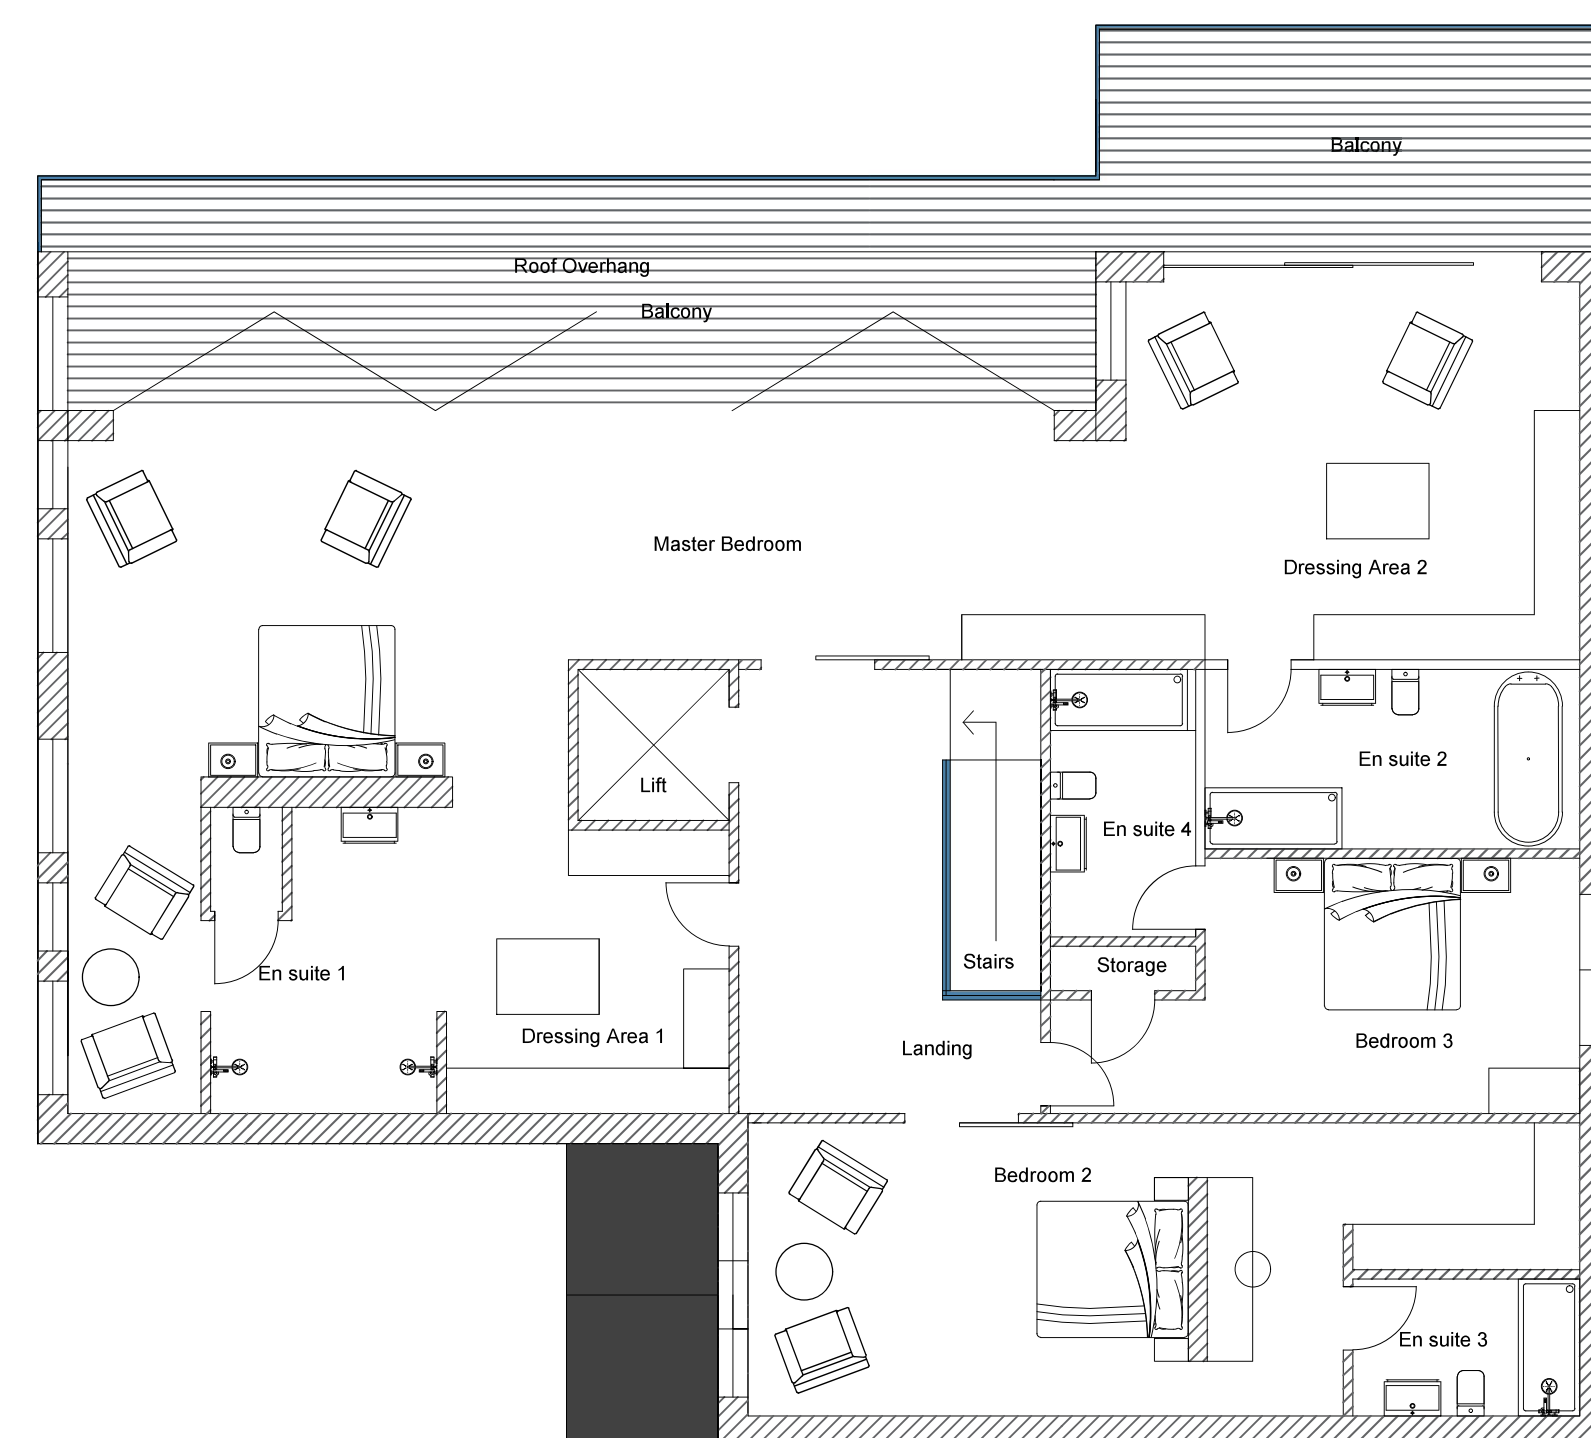

Proposed First Floor Plan - 1:100

REV BY DATE DETAILS

SCALE @ A1 1:100

 

CLIENT

Lee Goossens
Nash Farm

PROJECT

Nash Farm - New Build

DRAWN BY

LKH

CHECKED BY

LKH

PLANNING

DRAWING TITLE

Proposed GF and FF Plans

DATE

20.03.25

DRAWING NUMBER

004

REVISION

-

+44 (0)116 482 9284

www.lloydharden.co.uk