




**LLOYD
HARDEN**

Design • Planning • Architecture

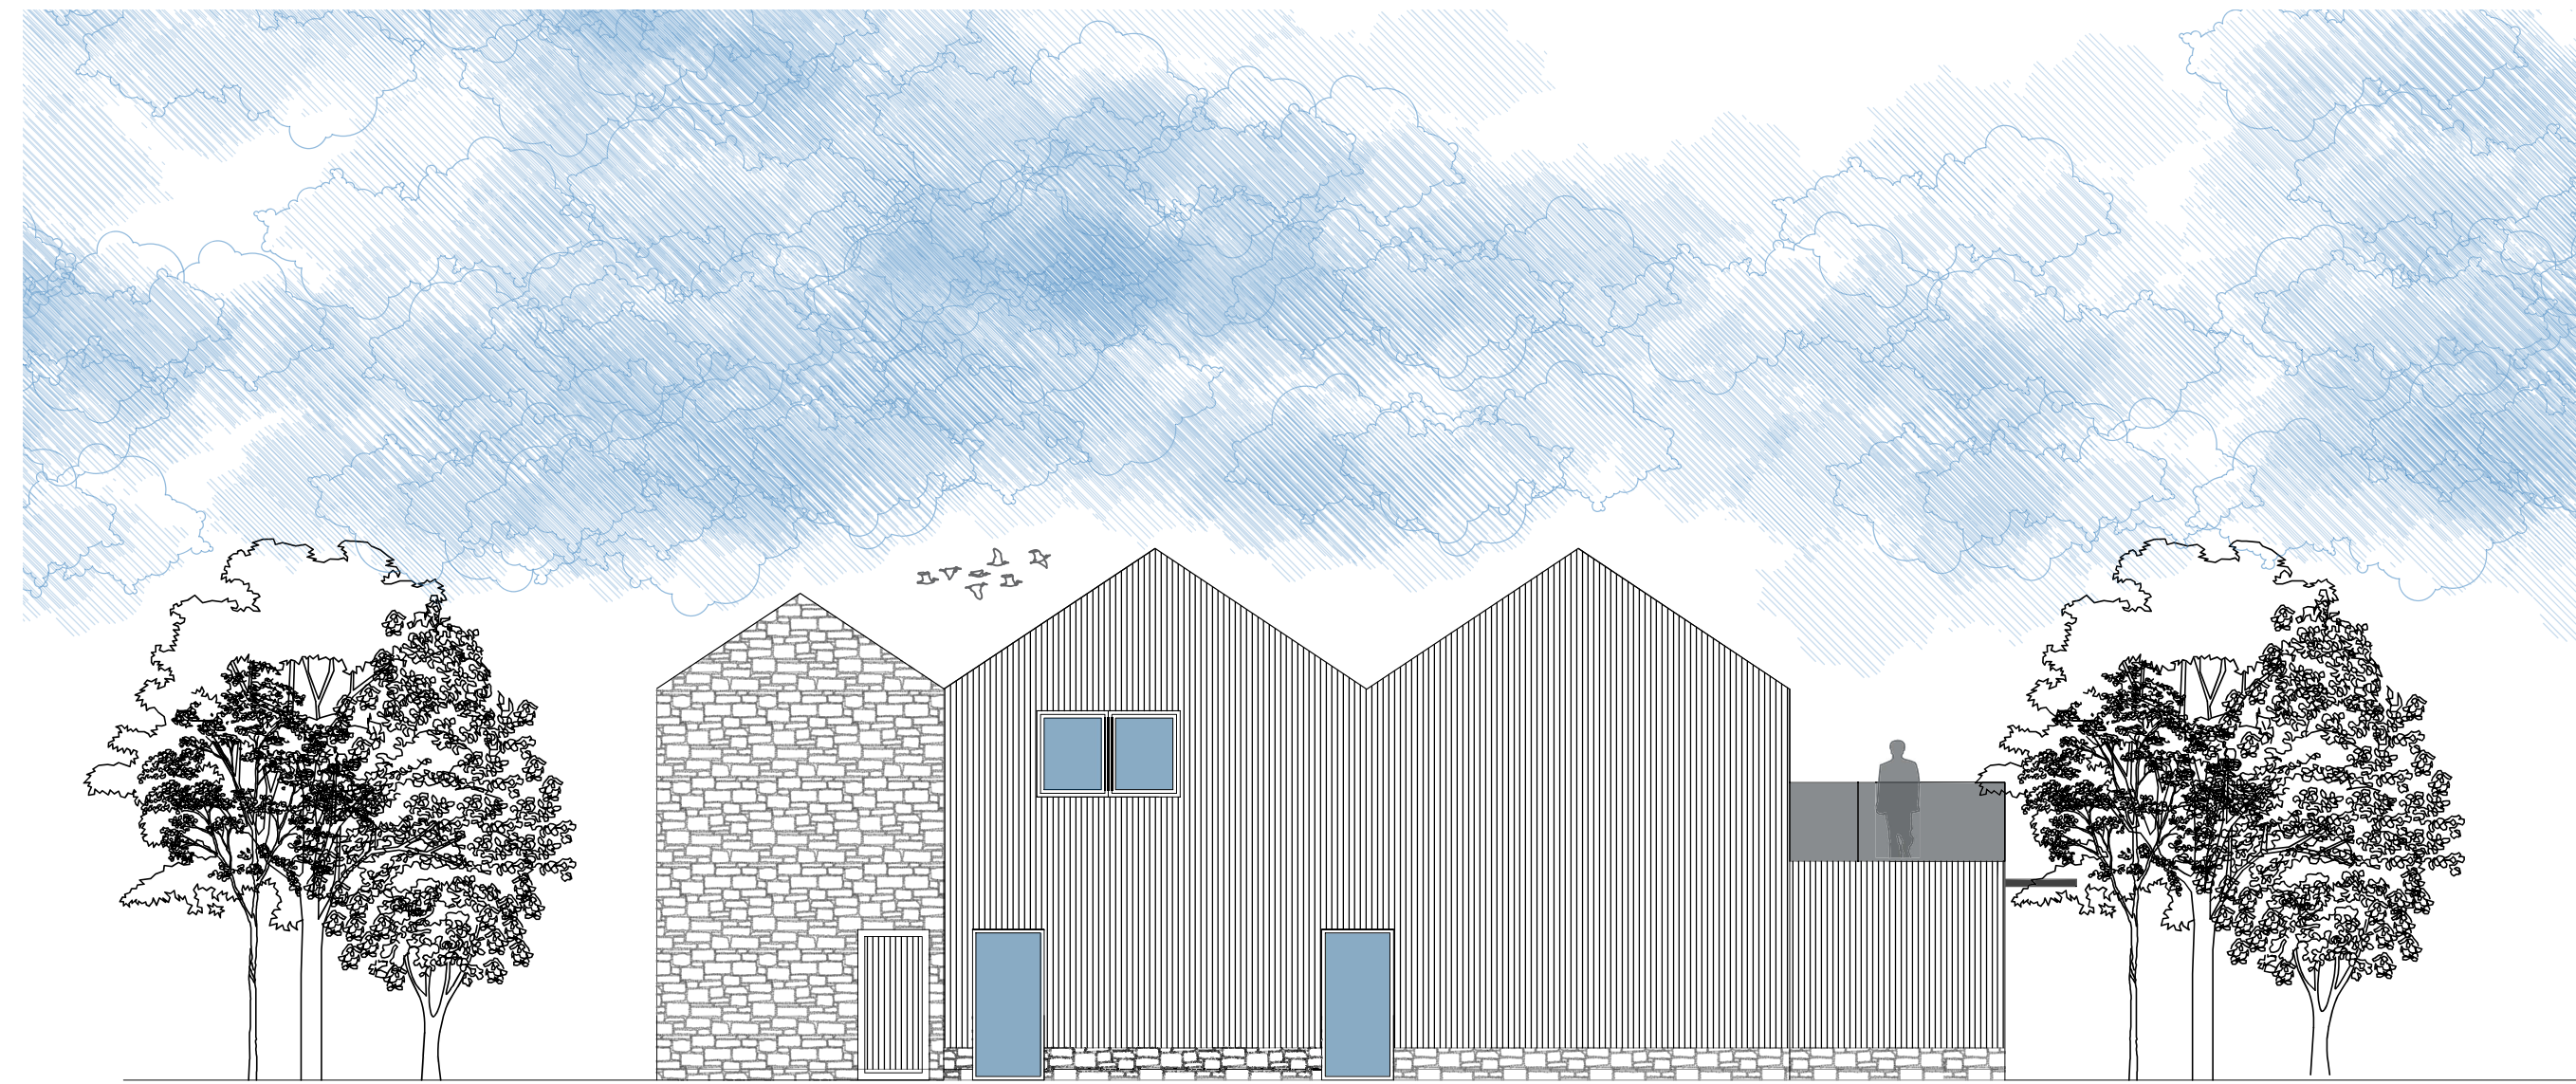

Proposed North Elevation - 1:100




Proposed South Elevation - 1:100

Black Timber Cladding and Stone

Black Aluminum Windows

REV BY DATE DETAILS

SCALE @ A1 1:100

 

CLIENT
Lee Goossens
Nash Farm

PROJECT
Nash Farm - New Build

DRAWN BY LKH **CHECKED BY** LKH

PLANNING

DRAWING TITLE
Proposed Elevations 2

DATE 20.03.25 **DRAWING NUMBER** 006 **REVISION** -

+44 (0)116 482 9284 www.lloydharden.co.uk

DO NOT CONSTRUCT FROM THIS DRAWING. Responsibility is Not Accepted For Errors Made By Others In Scaling From This Drawing. All Construction Information Must Be Taken From Figured Dimensions Only. All Dimensions And Levels Must Be Checked On Site And Any Discrepancies Between Drawings Must Be Reported To Lloyd Harden Design Ltd. THESE DRAWINGS ARE FOR PLANNING USE ONLY.