





**LLOYD  
HARDEN**

Design • Planning • Architecture

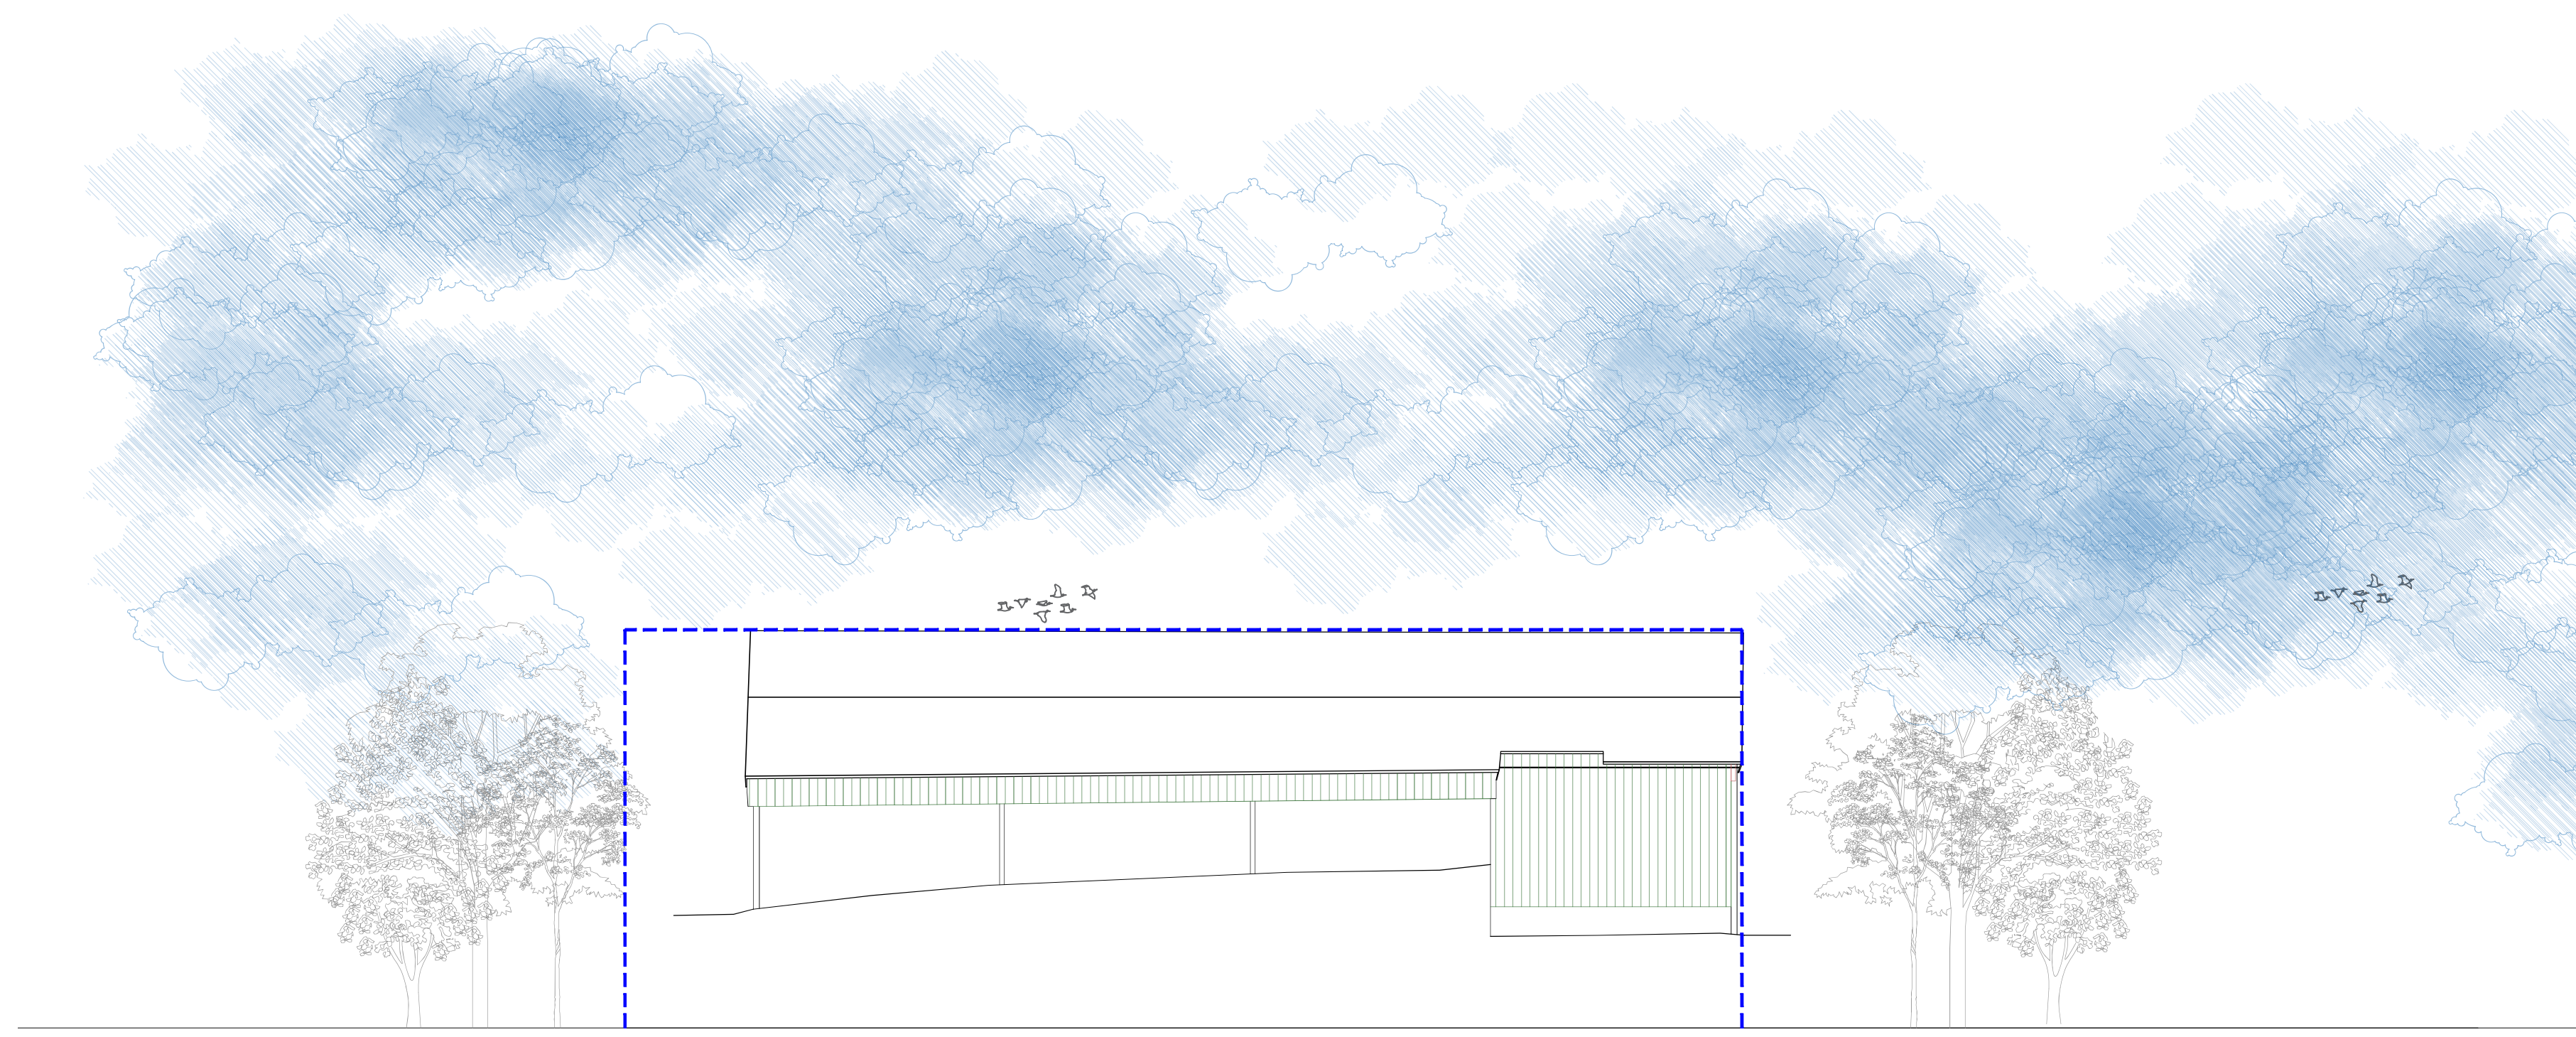

Proposed East Elevation - 1:100


----- Dashed line indicates outline of proposal

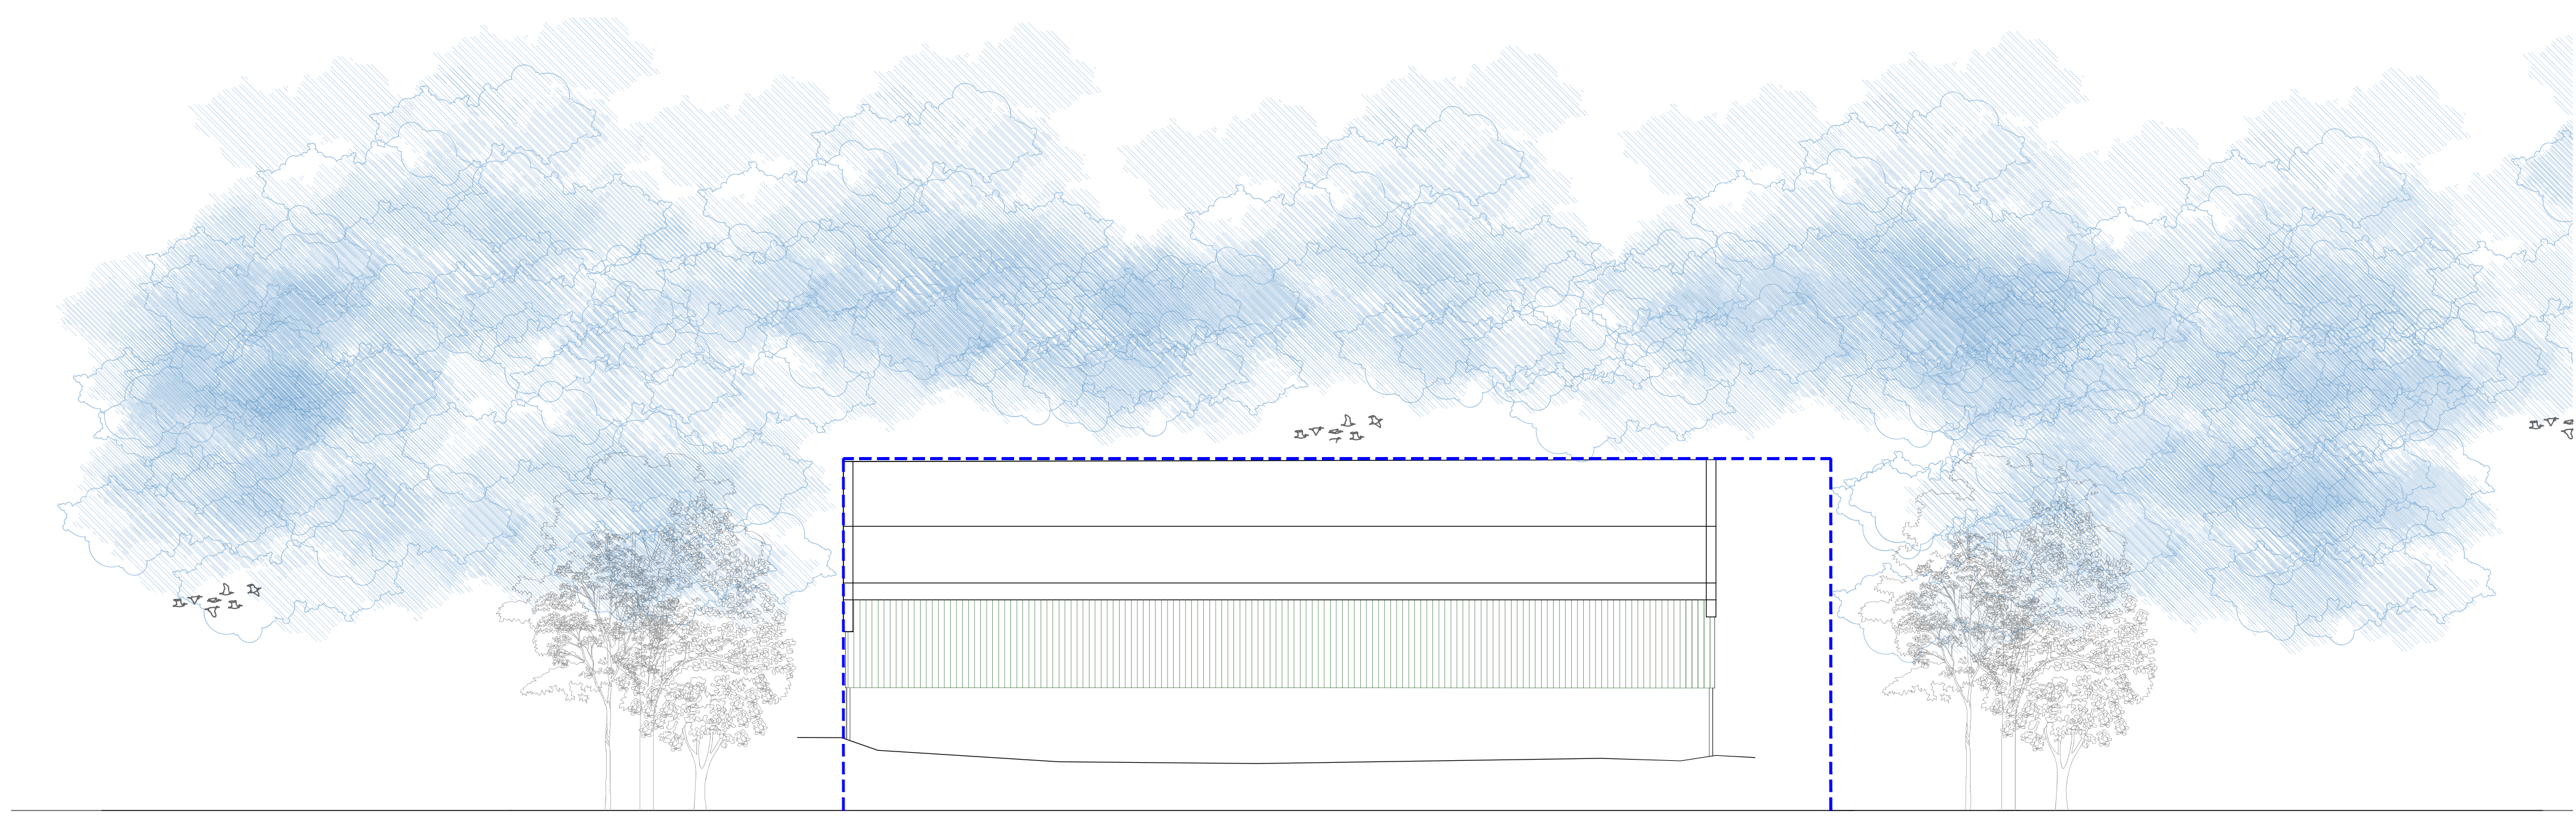

Proposed West Elevation - 1:100

| REV | BY | DATE | DETAILS |
|-----|----|------|---------|
|     |    |      |         |

SCALE @ A1 1:100

 

**CLIENT**  
Lee Goossens  
Nash Farm

**PROJECT**  
Nash Farm - New Build

**DRAWN BY**  
LKH

**CHECKED BY**  
LKH

**PLANNING**

**DRAWING TITLE**  
Existing Elevations with Proposal Outlined

| DATE     | DRAWING NUMBER | REVISION |
|----------|----------------|----------|
| 28.01.26 | 008            | -        |

+44 (0)116 482 9284

[www.lloydharden.co.uk](http://www.lloydharden.co.uk)

DO NOT CONSTRUCT FROM THIS DRAWING. Responsibility is Not Accepted For Errors Made By Others In Scaling From This Drawing. All Construction Information Must Be Taken From Figured Dimensions Only. All Dimensions And Levels Must Be Checked On Site And Any Discrepancies Between Drawings Must Be Reported To Lloyd Harden Design Ltd. THESE DRAWINGS ARE FOR PLANNING USE ONLY.