


Scale Bar 1:100

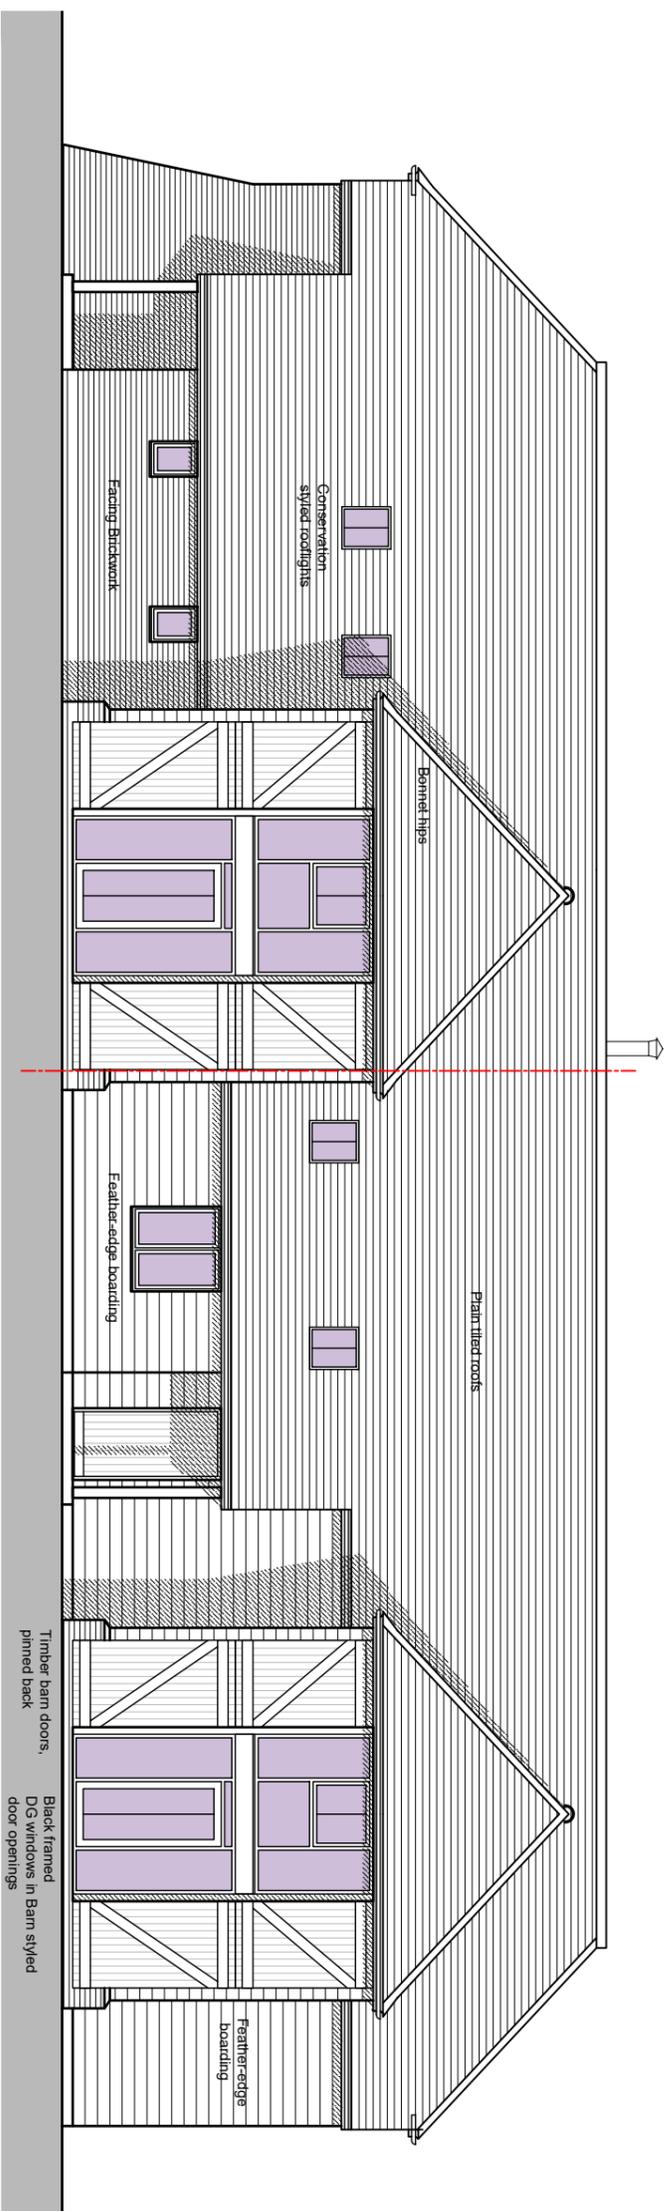

PROPOSED FRONT ELEVATION  
(South)



PROPOSED SIDE ELEVATION  
(West)

This drawing is to be read in conjunction with all other relevant drawings and specifications. Do not scale from this drawing (Unless for printing purposes). Use grid dimensions only. All dimensions and details are to be brought to the immediate attention of the design team. Responsibility cannot be accepted for alteration and/or deviation from this design without prior knowledge.  
Copyright reserved.  
This drawing may not be used, copied, stored, or otherwise reproduced in any form without the prior written consent of the design team. It may not be copied or disseminated to any other third party without prior written consent.  
It is the responsibility of the Client to check Legal Boundaries are correctly indicated and that relevant Planning Permissions (usually served via a Surveyor) where required have been served and are in place. No responsibility will be held by Simon Harvey Designs Ltd for any failure in the above.

A - Revised scheme following refusal of previous.  
Re-submitted for Planning. 03.07.2025

Revision



**SIMON HARVEY DESIGNS LTD**  
2 Greenfield Way,  
Storrington,  
West Sussex,  
RH20 4PY  
t: 07833 178649  
e: office@simonharveydesigns.com

Client: Jedris Ltd

Project: Re-development of Oaklands Barns,

Address: Oaklands,

Coltstaple Lane,

Horsham,

West Sussex,

RH13 9BB

Drawing Title: PROPOSED ELEVATIONS 1

Drawing Number: 90\_108

Date: March 2025 Scale: 1:100 @A3

# PLANNING