

Notes:


Drawings are based on survey data and may not accurately represent what is physically present.

Do not scale from this drawing. All dimensions are to be verified on site before proceeding with the work.



All dimensions are in millimetres unless noted otherwise.

Purcell shall be notified in writing of any discrepancies.


Key Plan
not to scale

 


- Existing Cafe
- Existing planting and trees
- Existing red brick plinth
- Existing aluminium and perspex conservatory
- Existing brickwork
- Existing Courtyard walls in brickwork
- Existing tree inside the Courtyard
- Existing slate roof
- Existing store
- Existing planting
- Existing modern glazed doors

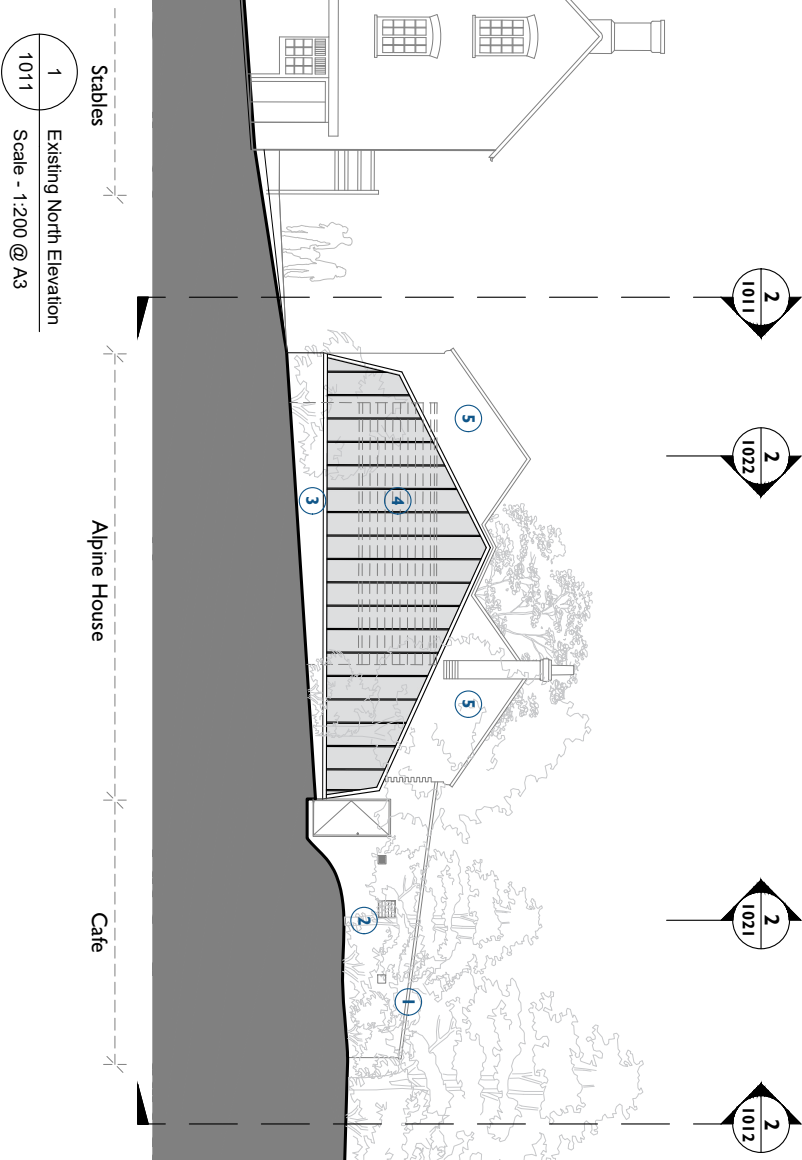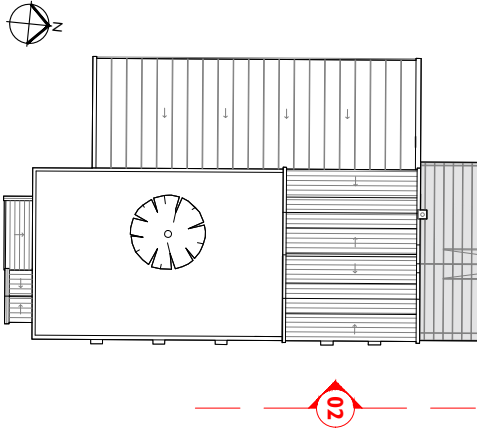

1 Existing North Elevation
1011
Scale - 1:200 @ A3

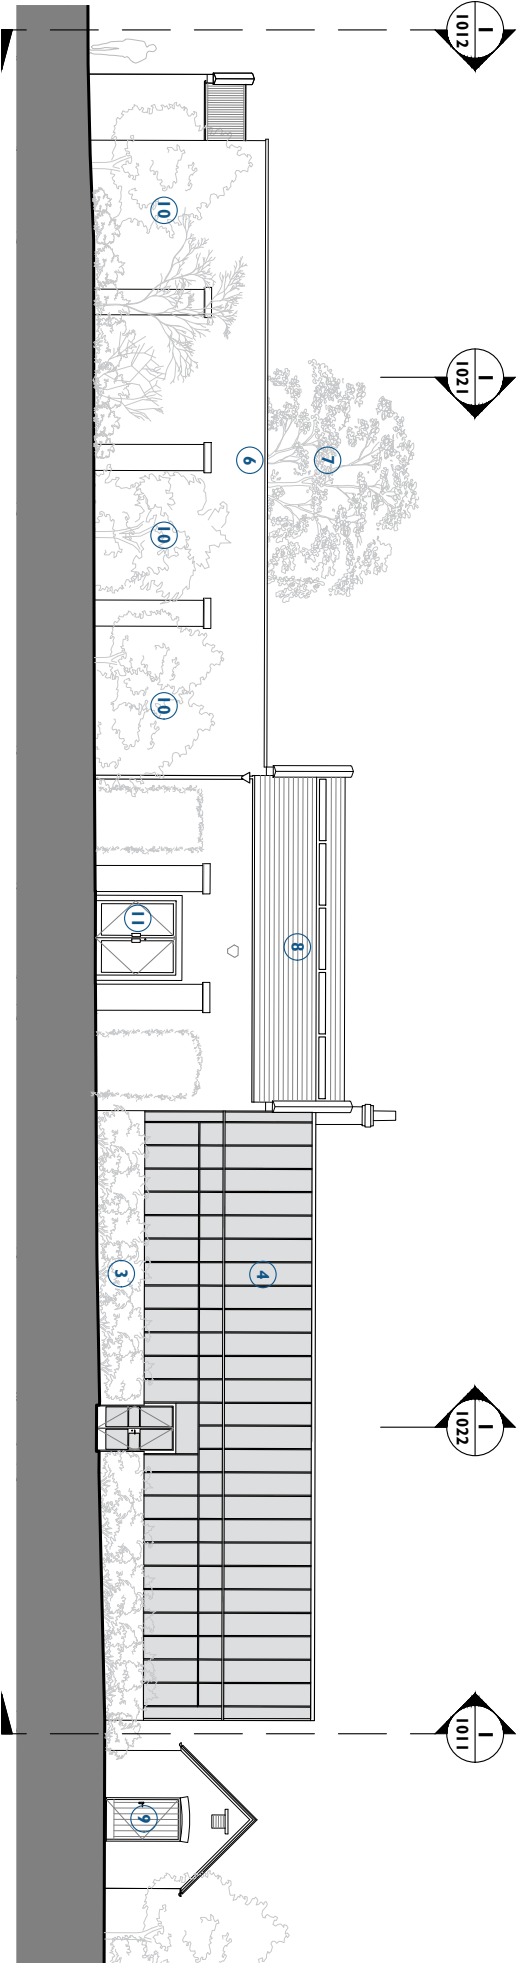

2 Existing East Elevation
1011
Scale - 1:200 @ A3

 

KEY

Existing building fabric

CLIENT	
Leonardslee Gardens	
PROJECT	
Leonardslee Lakes and Gardens	
JOB NUMBER	
242769	
PURCELL	

TITLE
Existing North & East Elevations
Former Generator Block

SIZE	SCALE
A3L	1:200@A3
REV	SUITABILITY/REASON FOR ISSUE
P03	Planning Issue
DRAWING NUMBER	
242769-PUR-05-ZZ-DR-A-1011	

PURCELL is the registered trade name for Purcell Architectural Pty Ltd and all subsidiary companies and is registered in the United Kingdom, European Union, Hong Kong, China and Australia. © PURCELL 2020. www.purcell.com