

### Existing Former Generator Block

Notes:  
Drawings are based on survey data and may not accurately represent what is physically present.

Do not scale from this drawing. All dimensions are to be verified on site before proceeding with the work.

All dimensions are in millimetres unless noted otherwise.

1 Existing Cafe

2 Retaining wall in brick

3 Existing brickwork to South Facade

4 Existing modern gate

5 Brickwork walls to existing Courtyard

6 Existing aluminium and perspex conservatory

7 Existing store


8 Existing planting

9 Existing modern Cafe's wall


10 Slate roof

Purcell shall be notified in writing of any discrepancies.

Key Plan  
not to scale

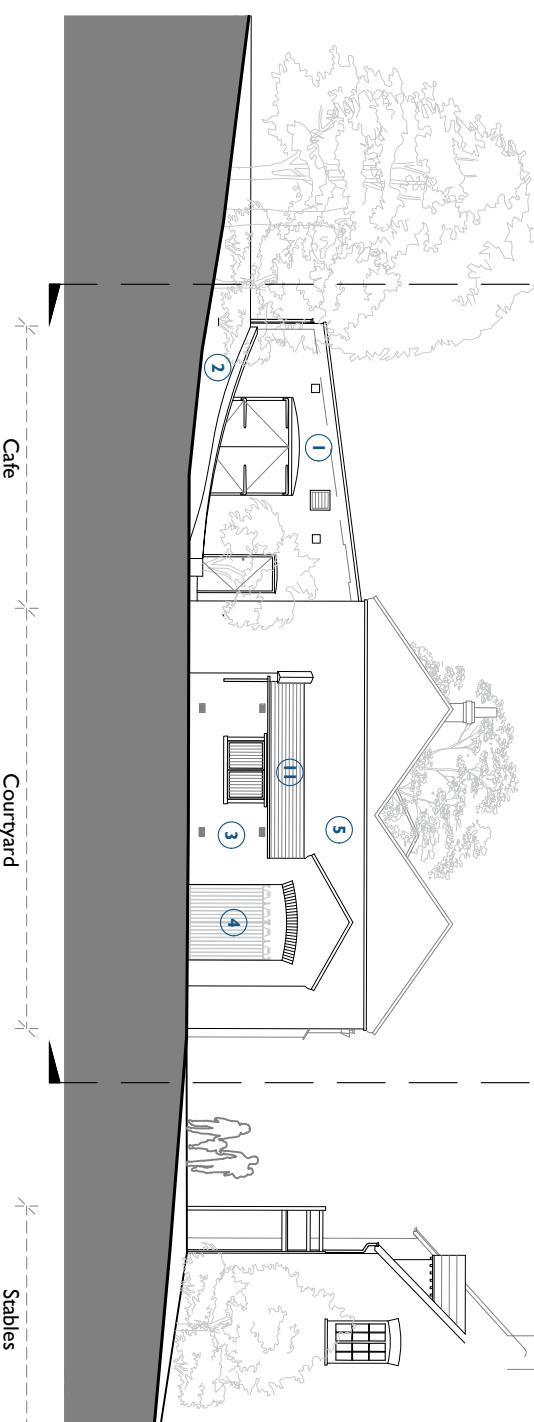

1  
1012  
Existing South Elevation  
Scale - 1:200 @ A3

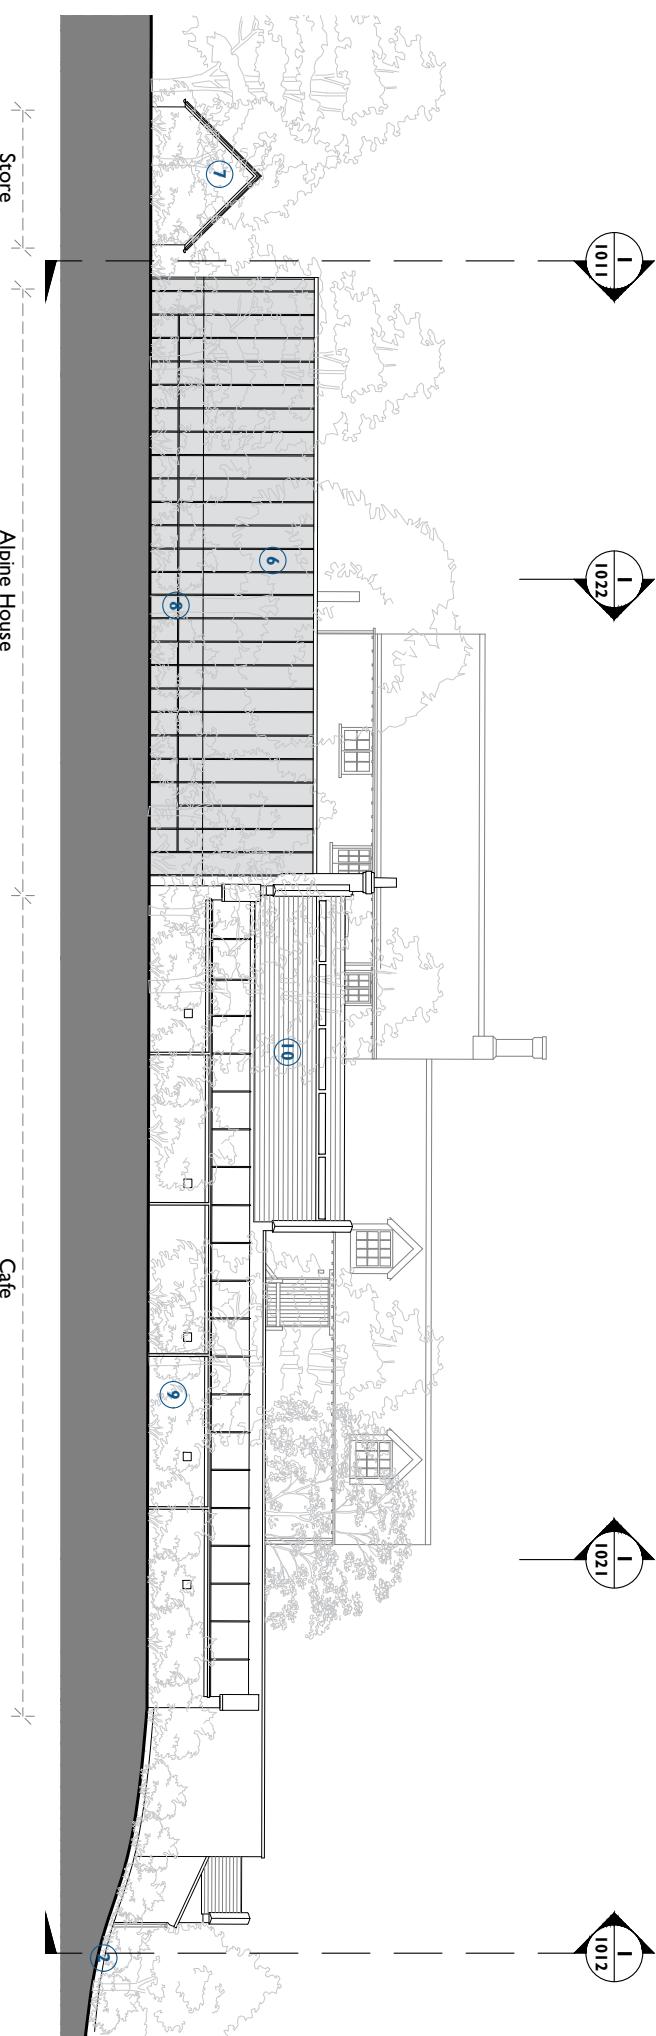

2  
1012  
Existing West Elevation  
Scale - 1:200 @ A3

0 2 m 4 m 6 m 8 m 10 m  
20 m

TITLE			
Existing South & West Elevations Former Generator Block			
SIZE	SCALE	PURCELL	
A3L	1:200@A3		
REV	SUITABILITY/REASON FOR ISSUE		
P03 Planning Issue			
DRAWING NUMBER			
PURCELL LTD. FOR PURCELL ARCHITECTURE LTD. AND SUBSIDIARY COMPANIES PROTECTS THE DESIGN AND TRADE MARKS, PATENTS, TRADE SECRETS AND OTHER INTELLECTUAL PROPERTY OF PURCELL LTD. AND SUBSIDIARY COMPANIES A MEMBER OF THE UNITED KINGDOM BUILDING CONSORTIUM © PURCELL 2026. www.purcell.com			