

Proposed Former Generator Block

1 New glazing and subframe if required to existing alpine house structure.
Existing opening window arrangement to be retained.

2 New green profiled metal roof to existing structure.

3 Existing brick plinth retained.

4 New replacement entrance door to Alpine House.

5 New crittal style glazed metal doors - colour green.

6 Black painted timber cladding to small link extension.

7 New openings in existing masonry and steel powder coated window frames. Colour - Green


8 New standing seam zinc roof.

9 Existing slate roof retained and repaired

10 Existing store to remain as existing

11 New signage TBC


Notes:
Drawings are based on survey data and may not accurately represent what is physically present.
Do not scale from this drawing. All dimensions are to be verified on site before proceeding with the work.
All dimensions are in millimetres unless noted otherwise.
Purcell shall be notified in writing of any discrepancies.

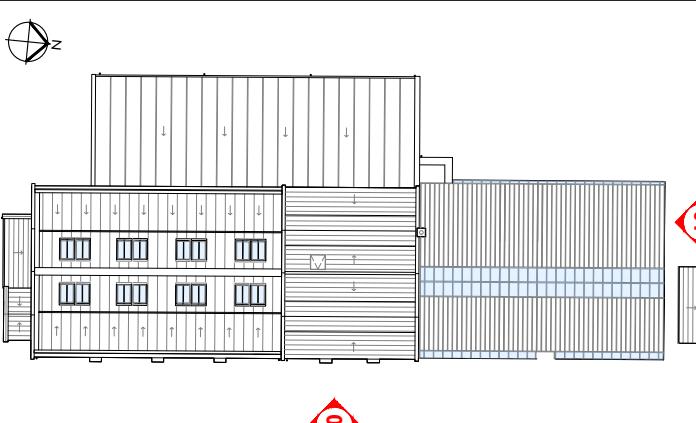

KEY

- Existing building fabric
- Proposed building fabric

CLIENT	PROJECT	REF.	DATE	BY	CHK	DESCRIPTION
Leonardslee Gardens	Leonardslee Lakes and Gardens	P03	07/07/2025	JS	JG	Planning Issue

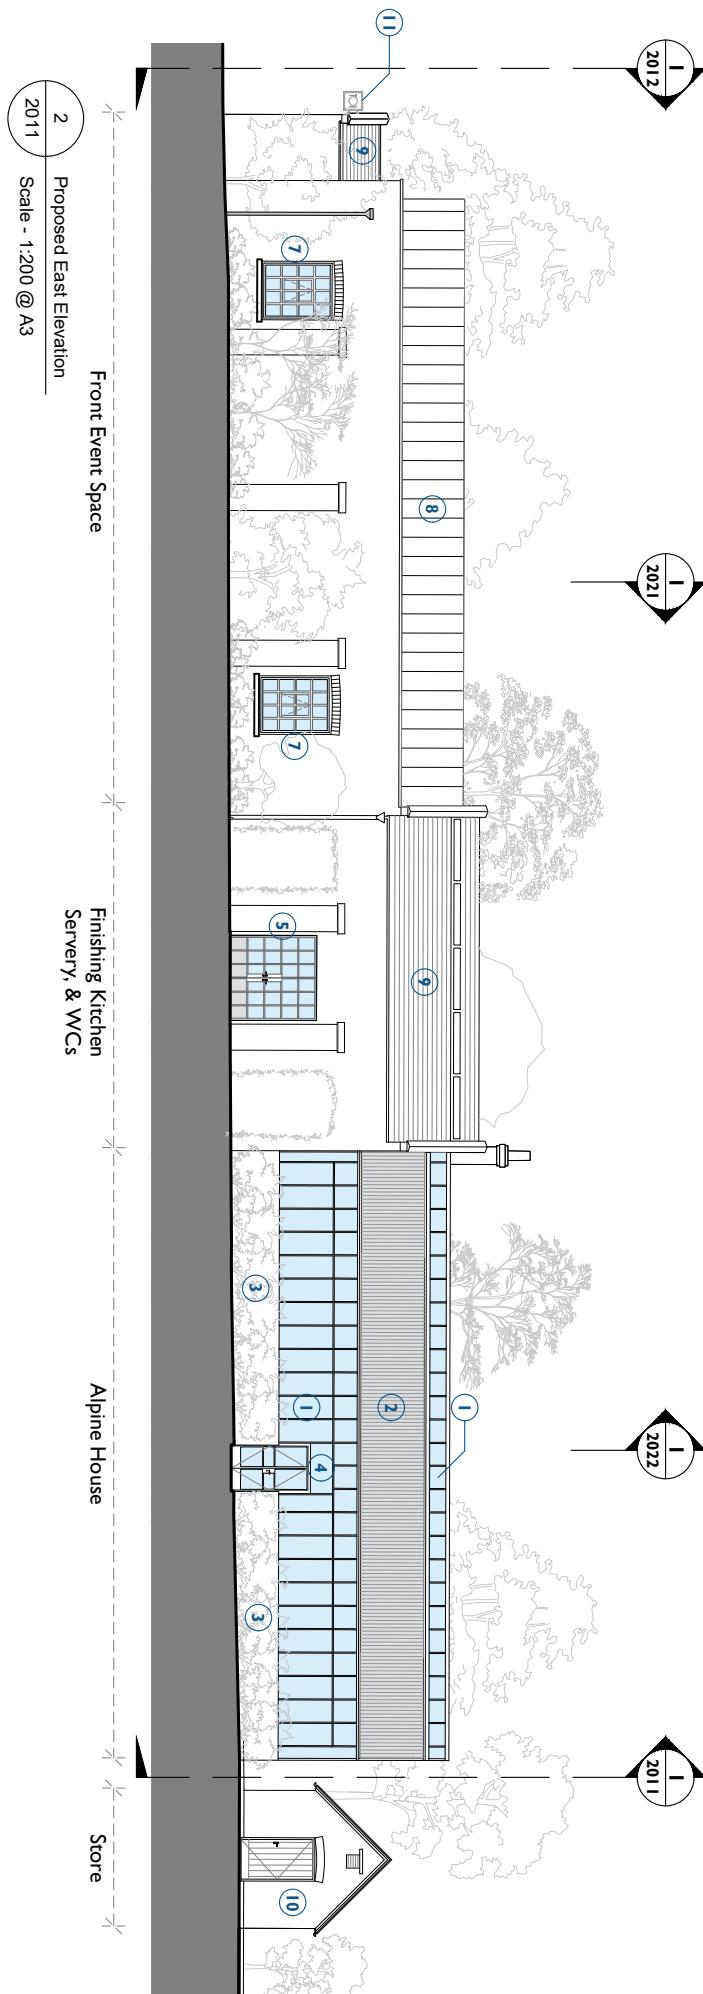

2 Proposed East Elevation
2011 Scale - 1:200 @ A3

1 Proposed North Elevation
2011 Scale - 1:200 @ A3

0 2 m 4 m 6 m 8 m 10 m
20 m

TITLE		Proposed North & East Elevations Former Generator Block					
SIZE	SCALE	A3L 1:200@A3					
REV	SUITABILITY/REASON FOR ISSUE	N/A					
JOB NUMBER		242769					
DRAWING NUMBER		P03 Planning Issue					
Leonardslee Gardens PROJECT Leonardslee Lakes and Gardens PURCELL							
<small>PROTECTED BY THE COPYRIGHT ACT 1956. ALL RIGHTS RESERVED. PURCELL ARCHITECTURE LTD. AND ASSOCIATED COMPANIES 2025. © PURCELL. ALL RIGHTS RESERVED. PURCELL ARCHITECTURE LTD. AND ASSOCIATED COMPANIES www.purcell.com</small>							