



Existing Red House

- Existing office furniture layout.
- Existing office furniture layout.
- Existing office furniture layout.
- Existing staircase down to ground floor.
- Existing tiled roof.

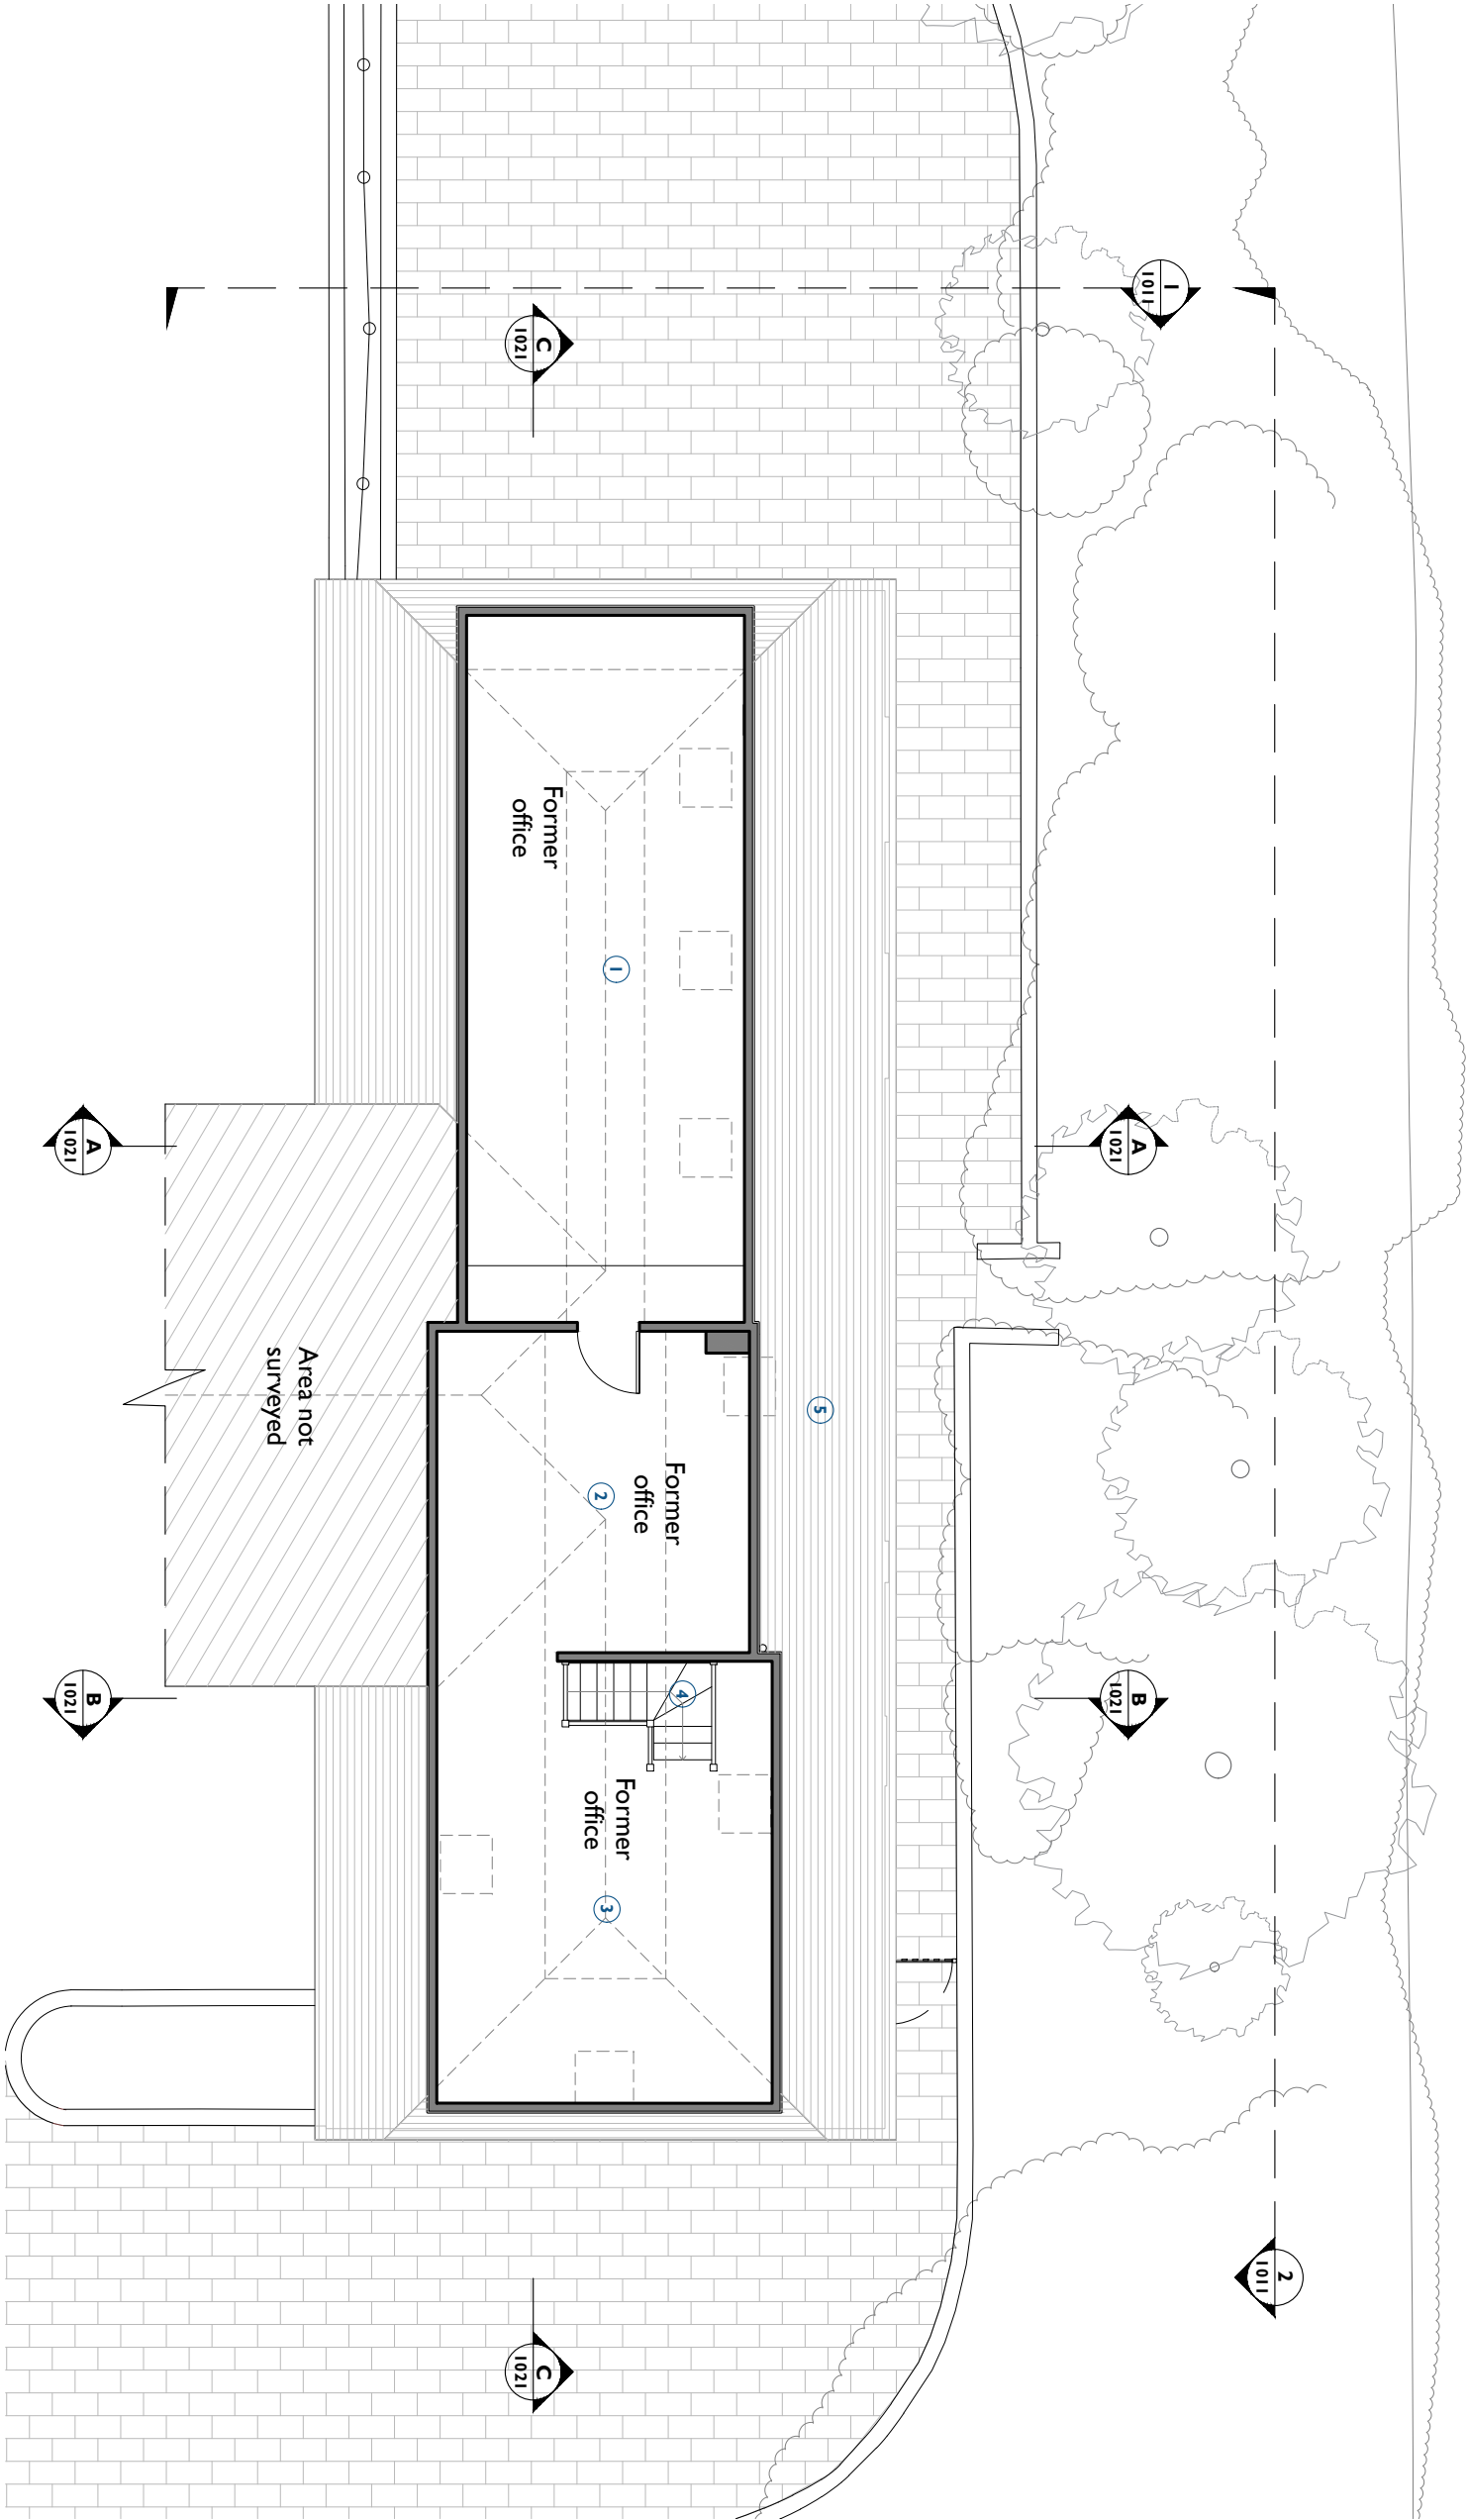

1 Existing First Floor Plan
1002 Scale - 1:100 @ A3

 


Notes:

Drawings are based on survey data and may not accurately represent what is physically present.
Do not scale from this drawing. All dimensions are to be verified on site before proceeding with the work.
All dimensions are in millimetres unless noted otherwise.
Purcell shall be notified in writing of any discrepancies.

Key Plan

not to scale

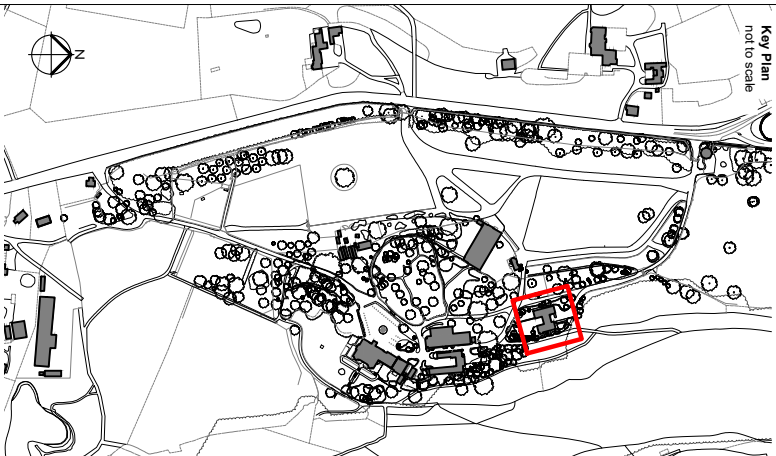

KEY

- Existing walls
- Area not surveyed

CLIENT			
Leonardslee Gardens			
PROJECT			
Leonardslee Lakes and Gardens			
JOB NUMBER			
242769			
PURCELL			
TITLE			
Existing First Floor Plan			
Red House			
SIZE SCALE			
A3L 1:100@A3			
REV SURVEILLANCE/REASON FOR ISSUE			
P03 Planning Issue			
DRAWING NUMBER			
242769-PUR-06-01-DR-A-1002			
PURCELL IS THE REGISTERED TRADE NAME FOR PURCELL ARCHITECTURE LTD AND ALL SUBSIDIARY COMPANIES AND IS REGISTERED IN THE UNITED KINGDOM, EUROPEAN UNION, HONG KONG, CHINA AND AUSTRALIA © PURCELL 2024. www.purcell.com			