


Existing Red House

- 1 Existing tiled roof.
2 Existing roof lights.

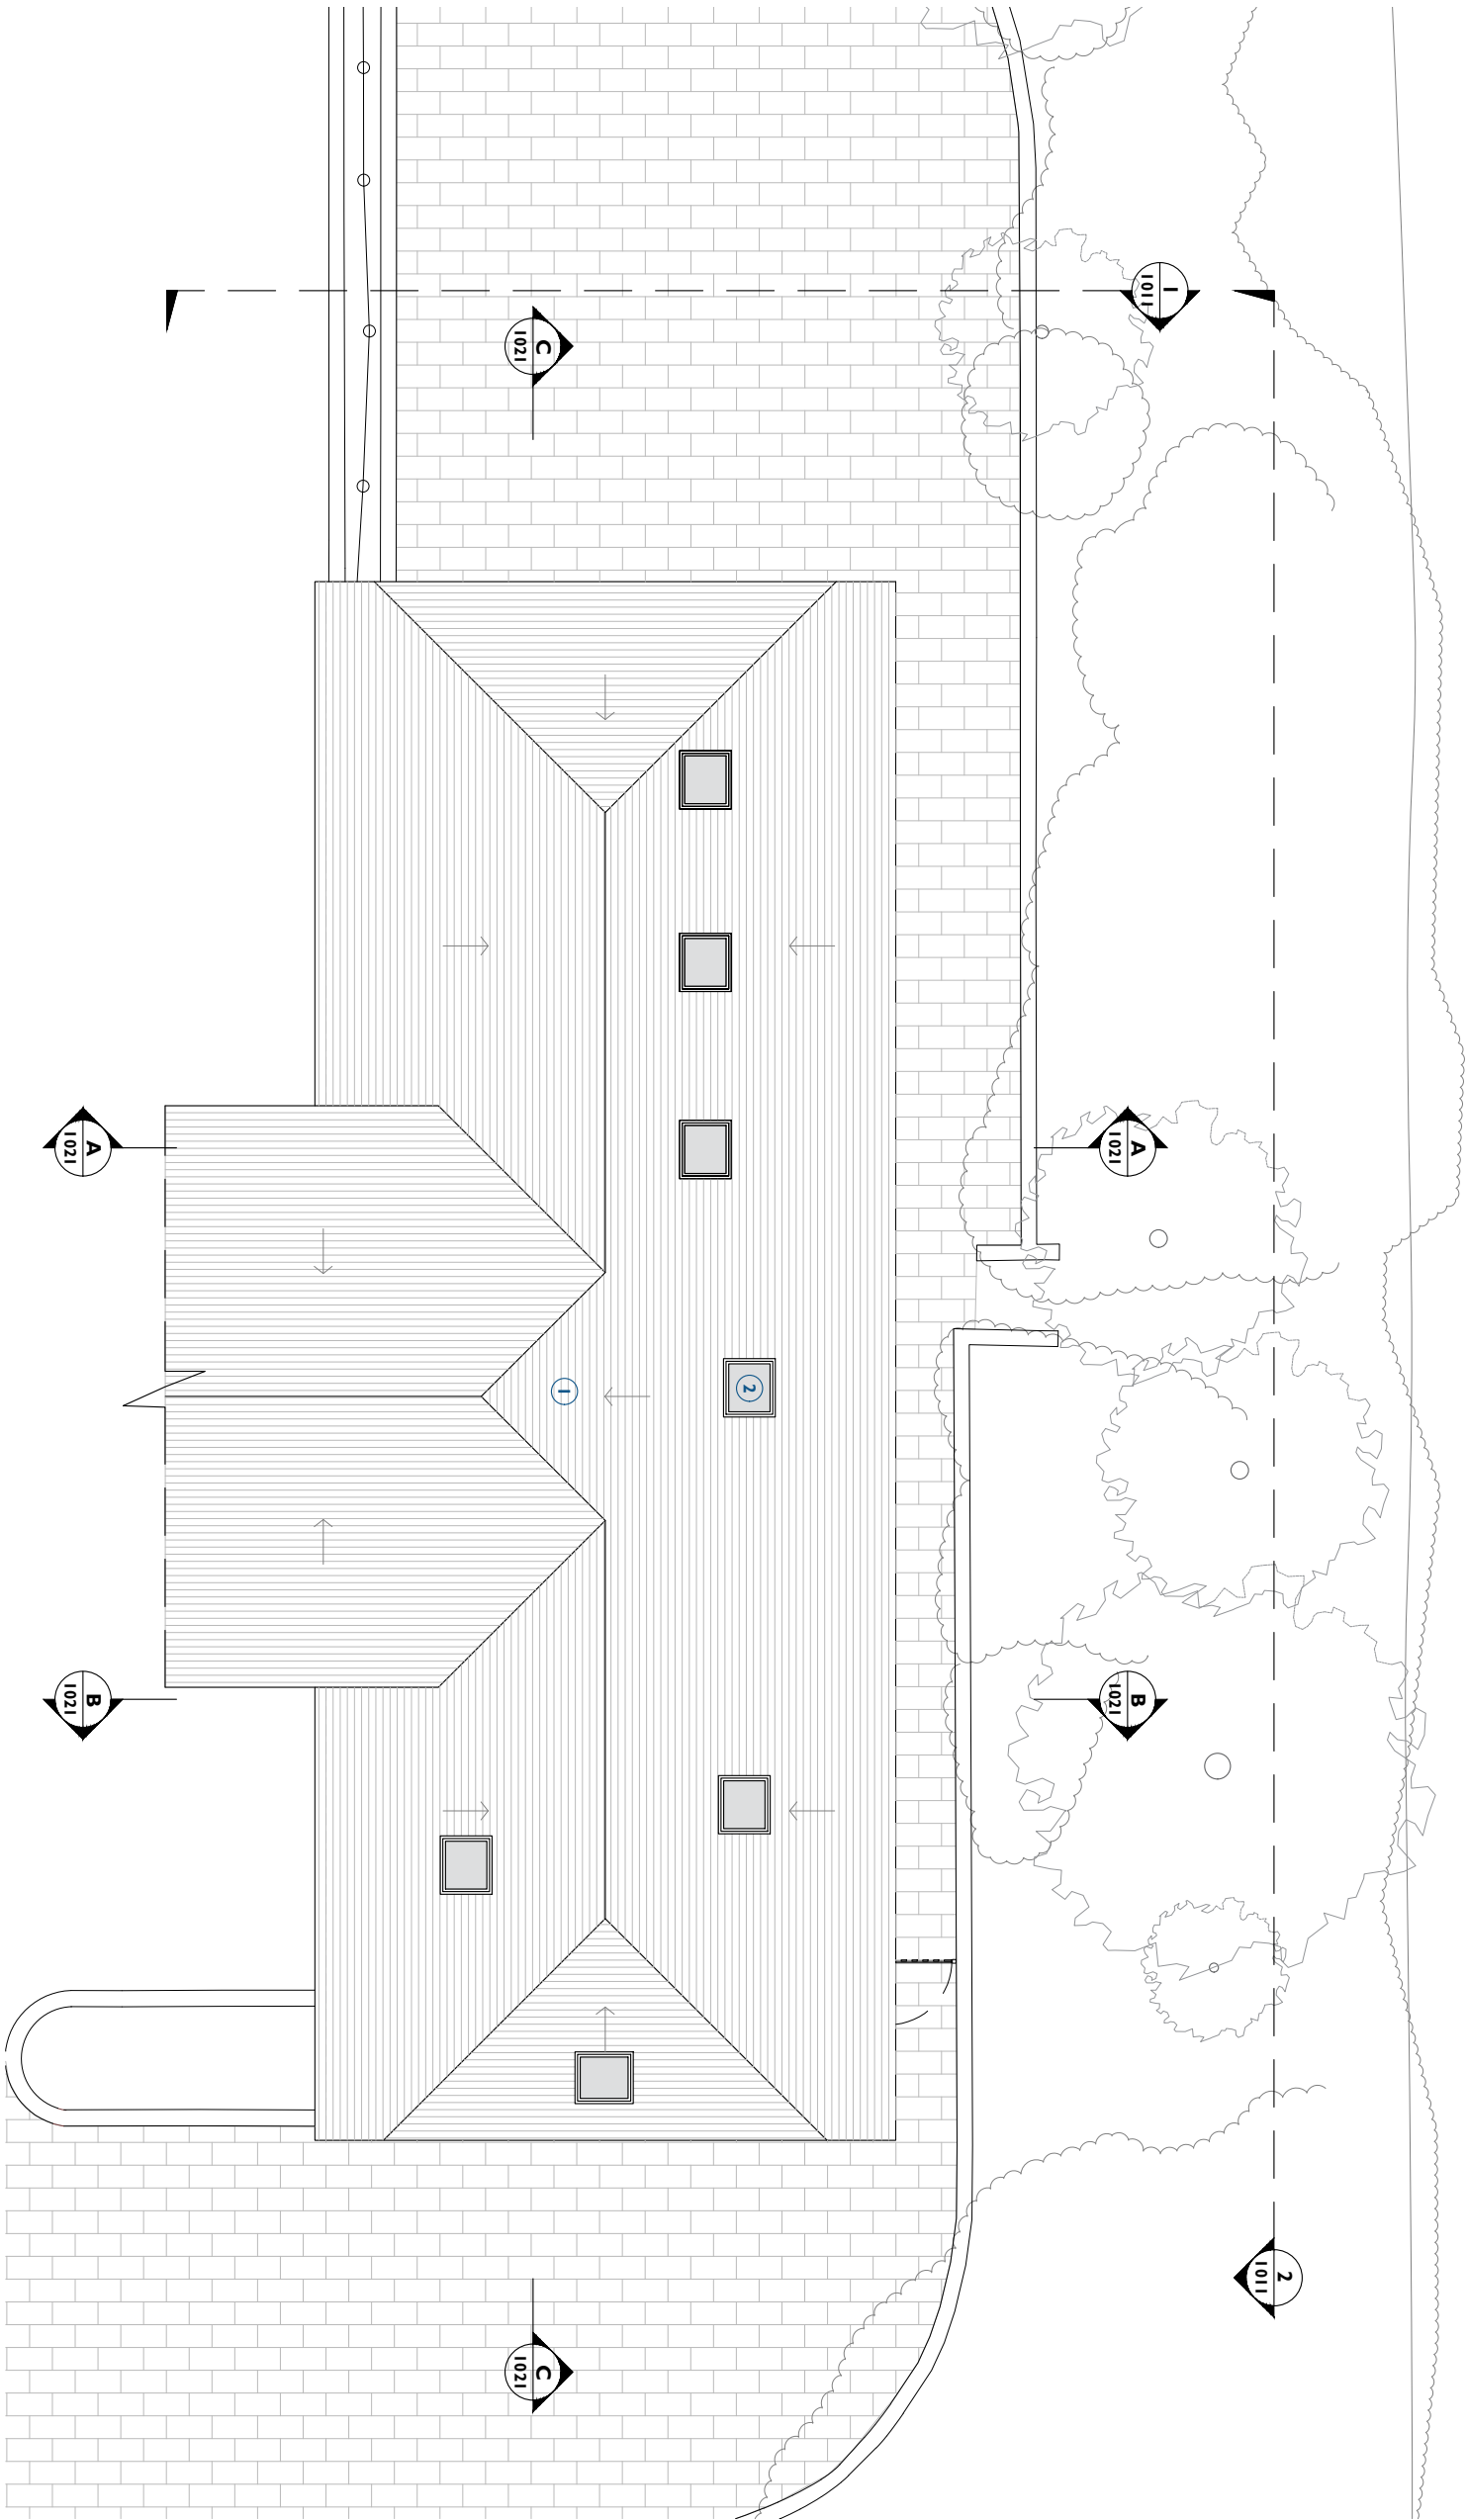


Notes:

Drawings are based on survey data and may not accurately represent what is physically present.

Do not scale from this drawing. All dimensions are to be verified on site before proceeding with the work.

All dimensions are in millimetres unless noted otherwise.

Purcell shall be notified in writing of any discrepancies.

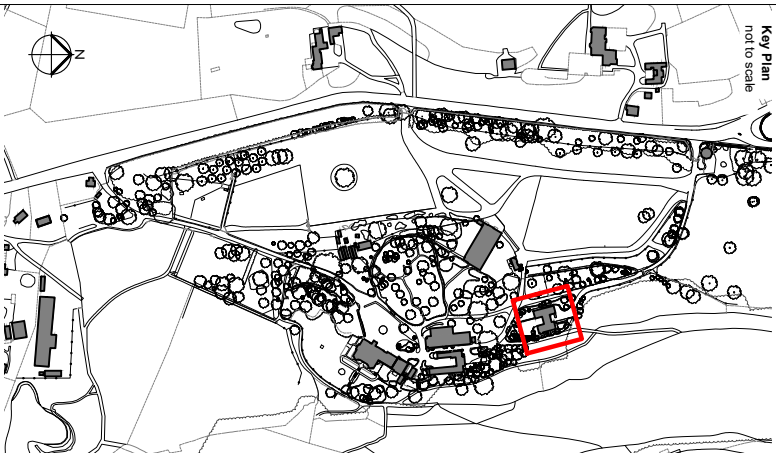

KEY


- Existing walls
Area not surveyed
Existing glazing

PK3	07.07.2025	KS	JC	Planning Issue
REV	DATE	BY	CHK	DESCRIPTION

CLIENT
Leonardslee Gardens

PROJECT
Leonardslee Lakes and Gardens

JOB NUMBER
242769

 

TITLE
Existing Roof Plan
Red House

SIZE SCALE
A3L 1:100@A3

REV SURVEILLANCE/REASON FOR ISSUE
P03 Planning Issue

DRAWING NUMBER
242769-PUR-06-RF-DR-A-1003

PURCELL IS THE REGISTERED TRADE NAME FOR PURCELL ARCHITECTURE LTD AND ALL SUBSIDIARY COMPANIES AND IS REGISTERED IN THE UNITED KINGDOM, EUROPEAN UNION, HONG KONG, CHINA AND AUSTRALIA. © PURCELL. www.purcell.com.au

1 Existing Roof Plan

1003 Scale - 1:100 @ A3

