



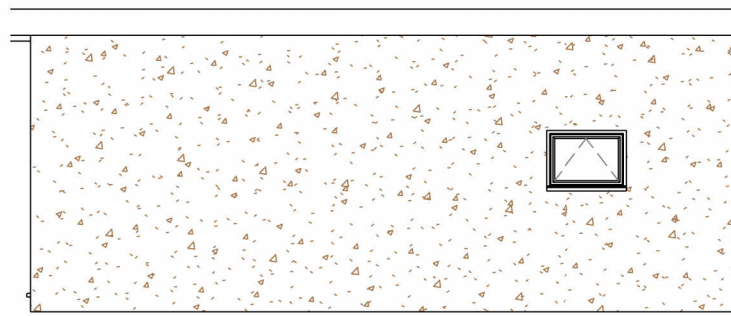


Front Elevation

1 : 75

 


GRAPHIC SCALE: 1:75

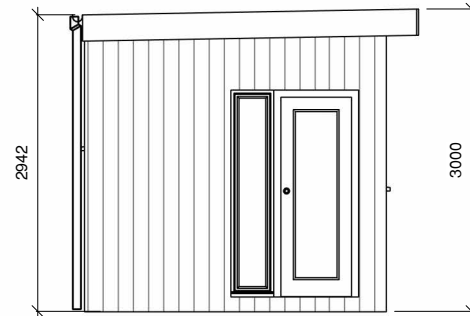


Side 1 Elevation

1 : 75

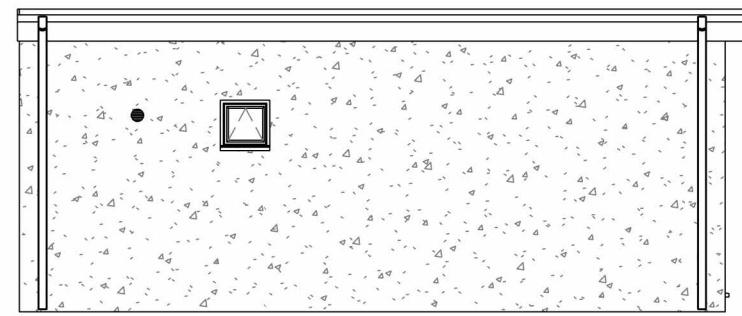


Rear Elevation

1 : 75

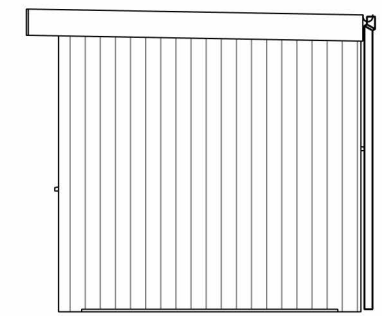


Side 2 Elevation

1 : 75


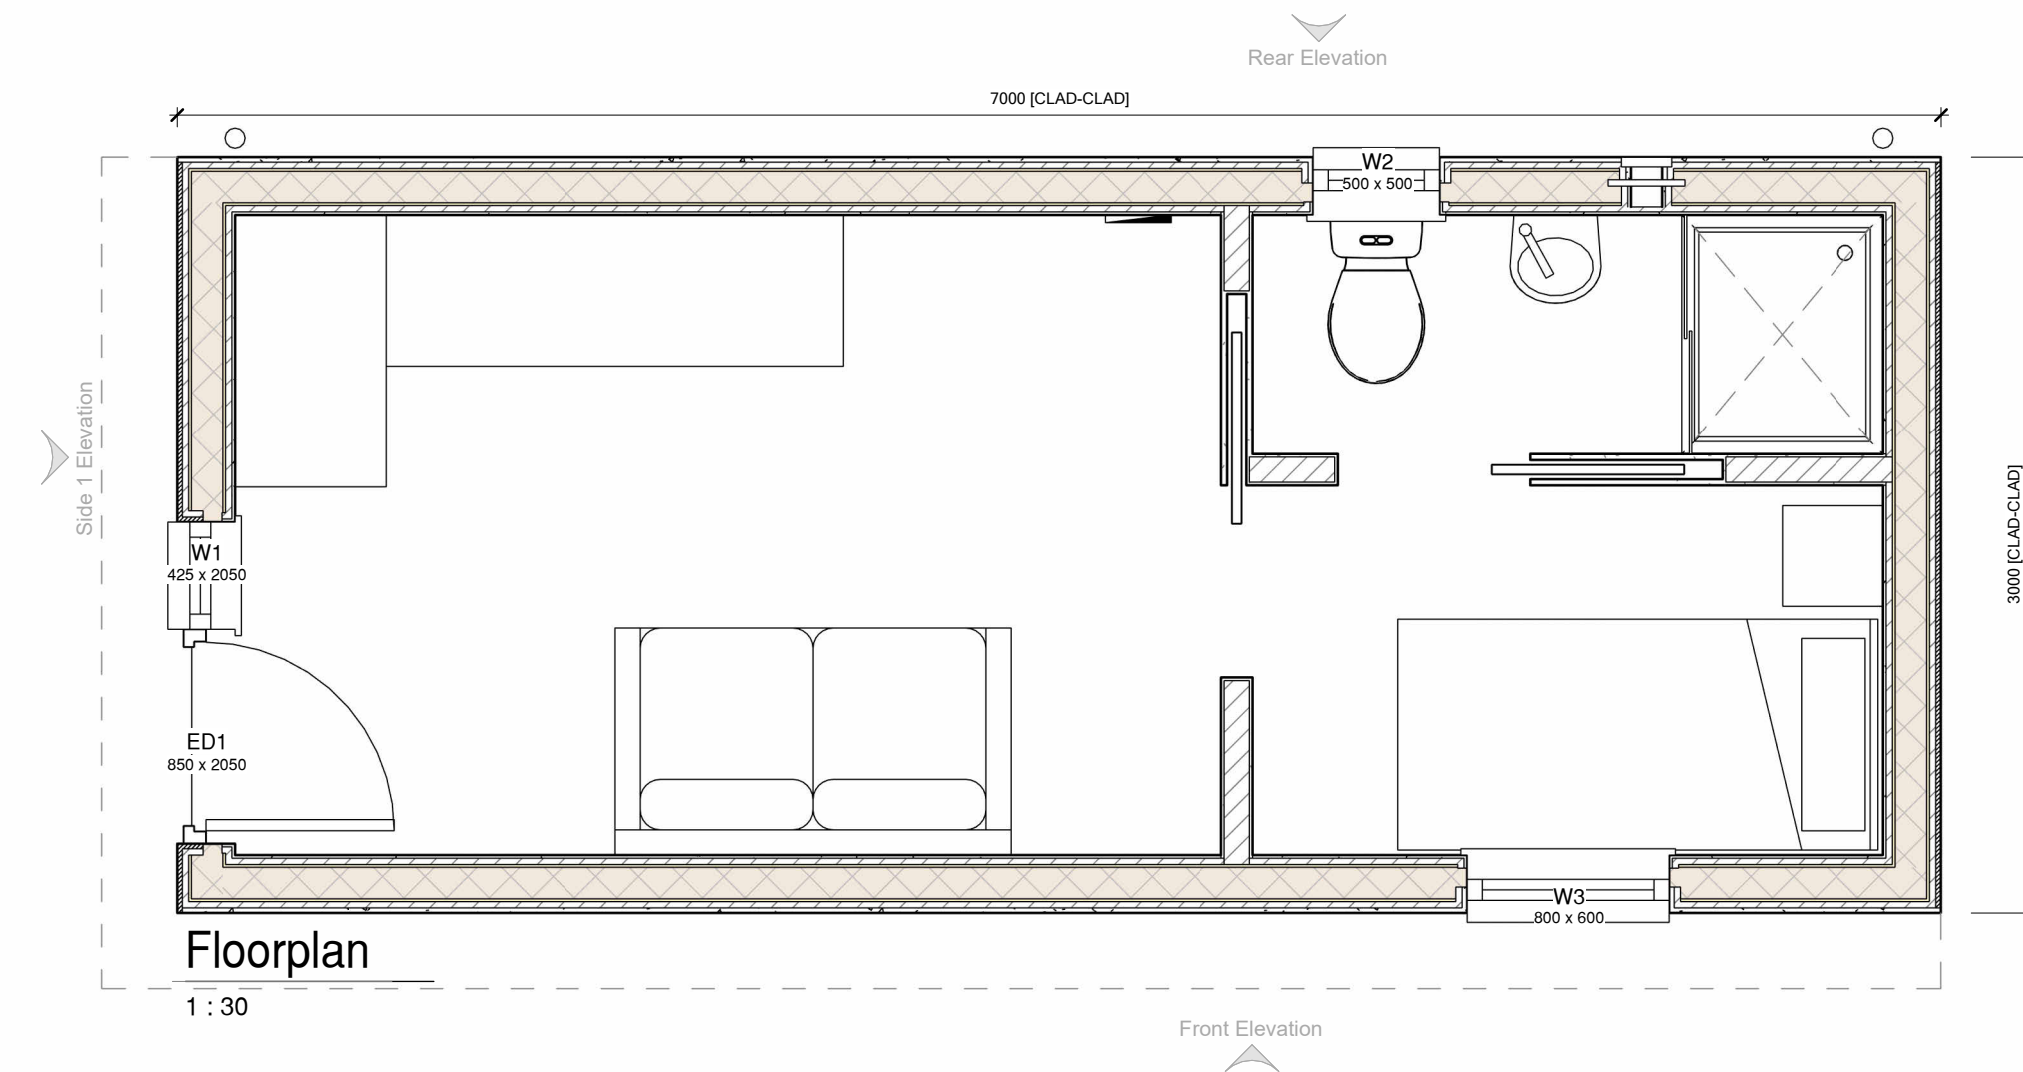


Floorplan

1 : 30

 

GRAPHIC SCALE: 1:30

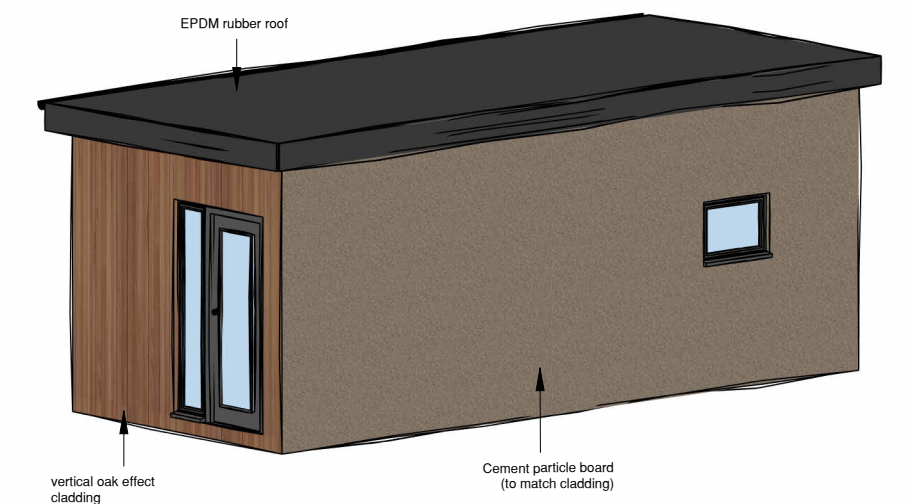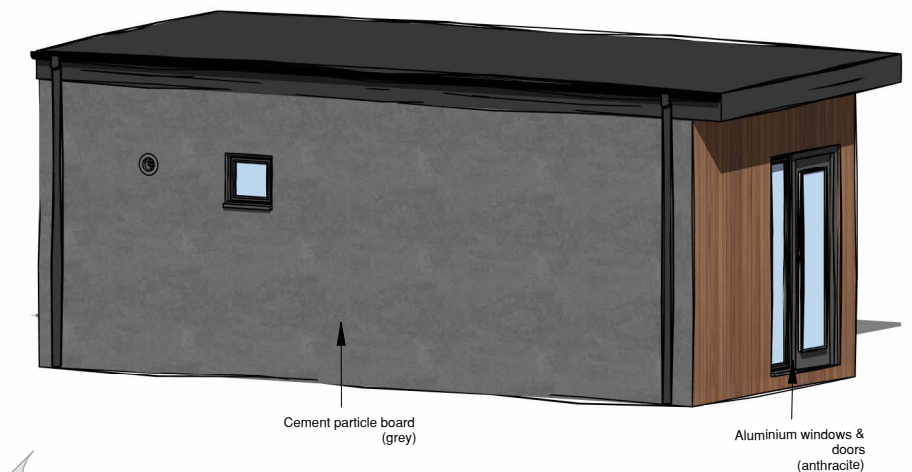

SWIFT
UNLIMITED

Garden Rooms / Extensions
Commercial / Living Annexes

Revisions	
No.	Date

Notes

Project Address

Sheet Name
Customer Floorplan & Elevations
Project
Jabourian - Horsham

Date
--
Scale (@ A3)
As indicated
Rev
Sheet No
01