




SCALE 1:100

NMSS ON THESE LAYOUTS
Plot 4 - 229.6m² (2,471ft²)

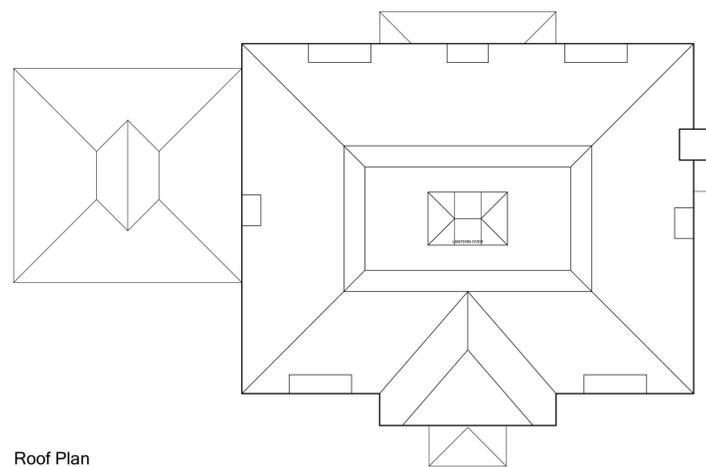


Roof Plan



Front Elevation



Side Elevation

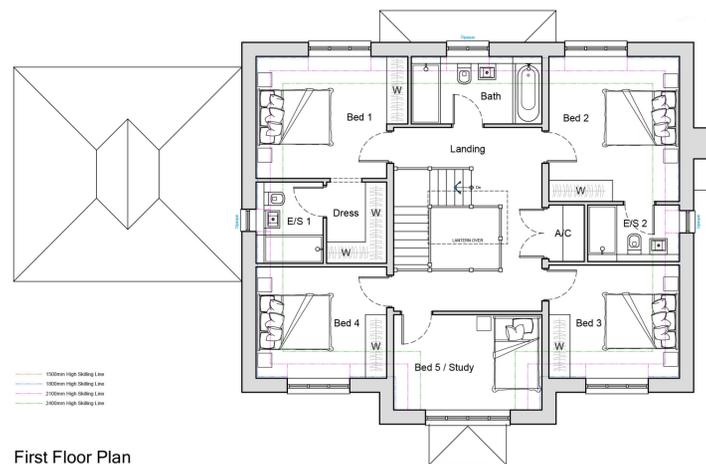


First Floor Plan
GIA - 112.9m² (1,215ft²) - Excludes Carport



Rear Elevation



Side Elevation

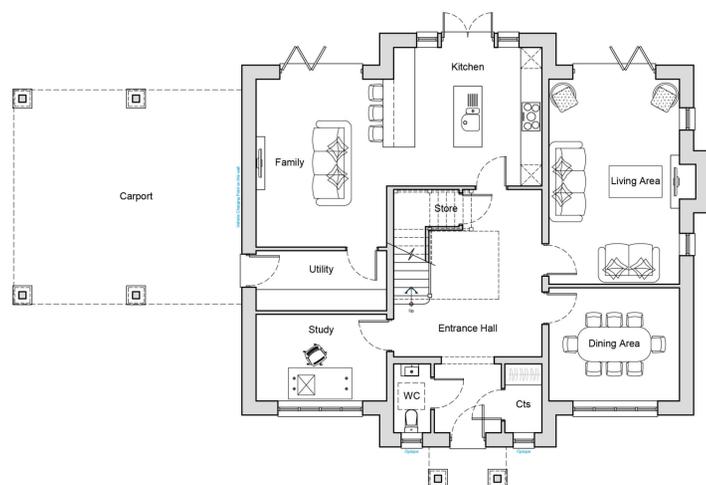

Ground Floor Plan
GIA - 116.7m² (1,256ft²) - Excludes Carport
TOTAL GIA - 229.6m² (2,471ft²) - Excludes Carport

REV.	DATE	REVISIONS	REV.	DATE	REVISIONS

CLIENT:	CYGNATURE HOMES LTD	PROJECT:	SOUTH HILL, STORRINGTON ROAD, THAKEHAM, PULBOROUGH, RH20 3EN
SCALE:	1:100 (A1 ORIGINAL)	DRAWING:	013
DRAWN:	CdeO	JOB NO.:	2021 / P0173
DATE:	AUG 23	REVISION:	A

TWENTY-20

Architecture
Technical
Vision

© 144 (E) 1344 832814
 2020 architecture.co.uk
 www.2020architecture.co.uk
 Old Boundary House, London Road, Sunningdale, Berkshire, SL5 0DU

© COPYRIGHT EXISTS ON THE DESIGNS AND INFORMATION SHOWN ON THIS DRAWING.
 This drawing may be scaled or cross referenced to the scale bar for planning application purposes only. Do not scale for any other purposes. Use figured dimensions only. Subject to site survey and all necessary consents. All dimensions to be checked by user and any discrepancies, errors or omissions to be reported to Twenty20 Architecture Ltd before work commences. This drawing is to be read in conjunction with all other relevant materials.