



SCALE 1:100


NMSS ON THESE LAYOUTS
Plot 5 - 225.8m² (2,430ft²)

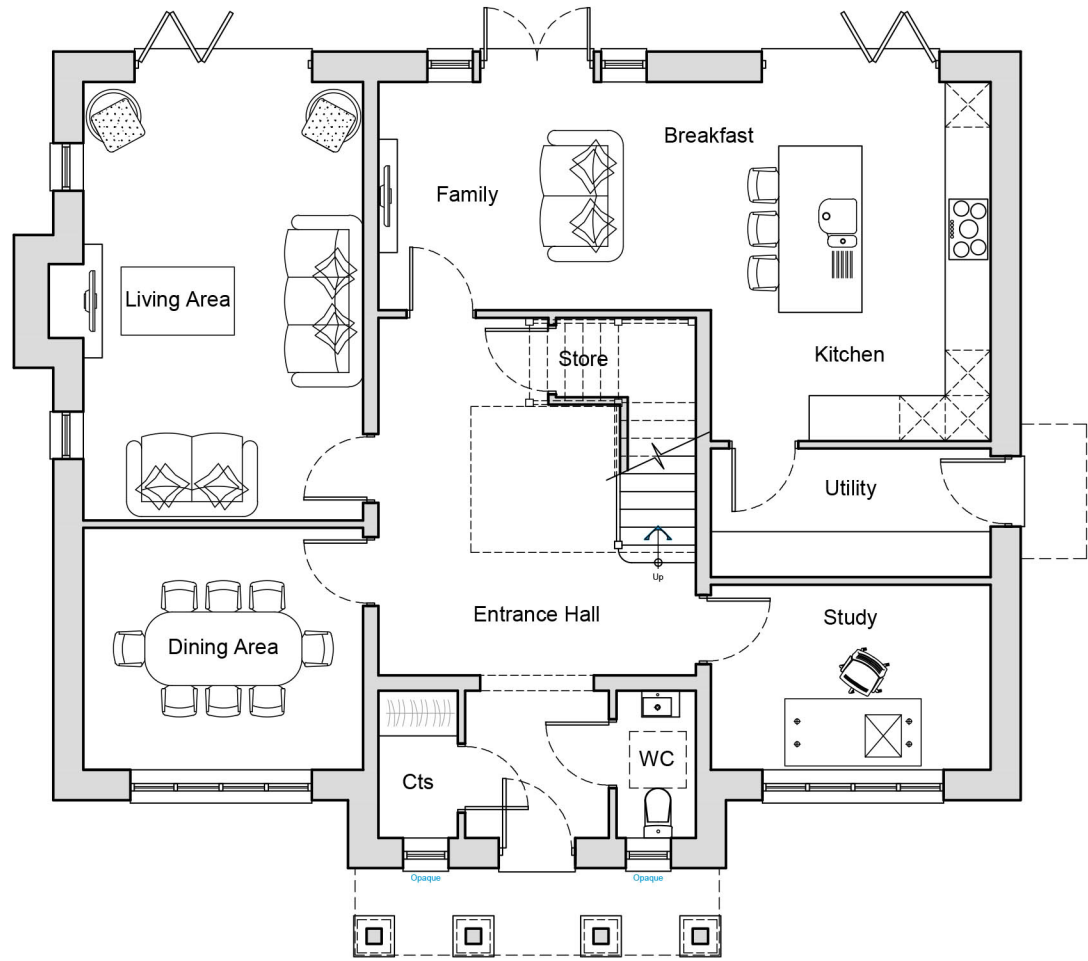


Ground Floor Plan
GIA - 112.9m² (1,215ft²) - Excludes Carport
TOTAL GIA - 225.8m² (2,430ft²) - Excludes Carport

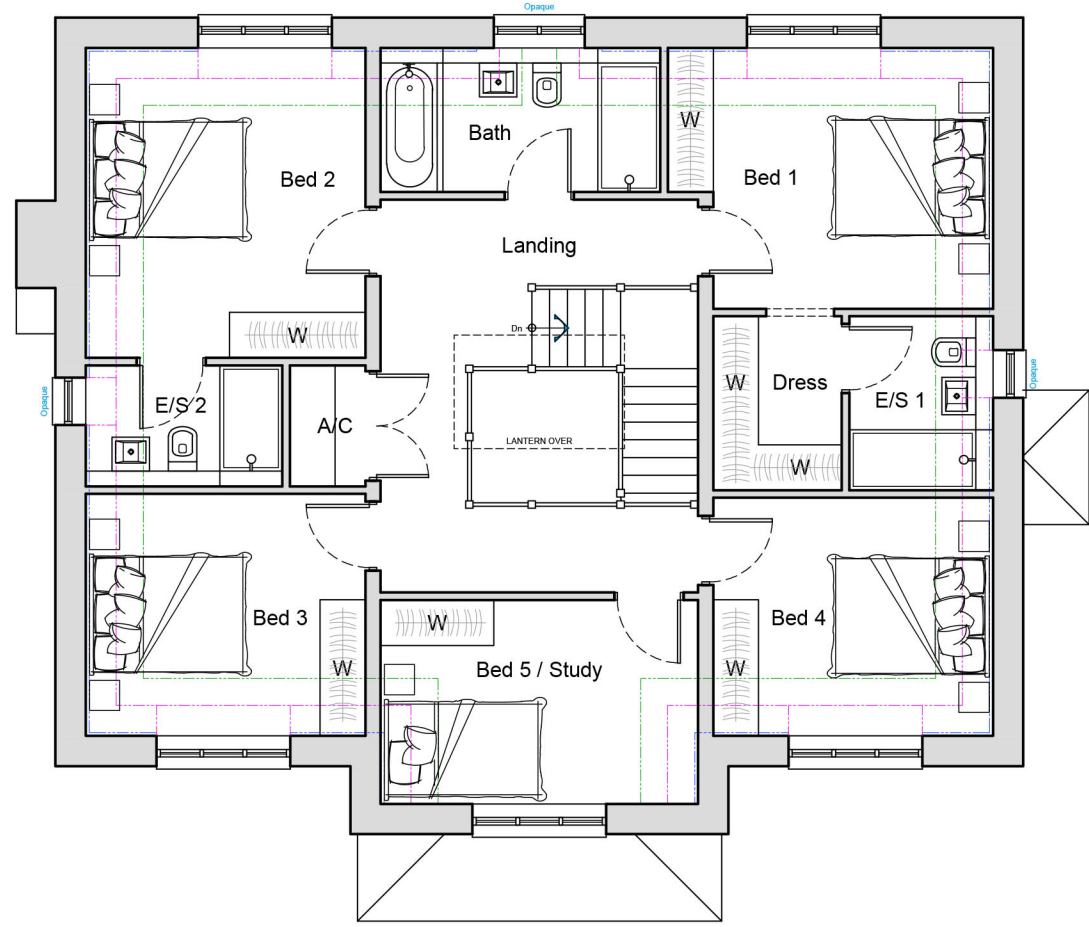


First Floor Plan
GIA - 112.9m² (1,215ft²)

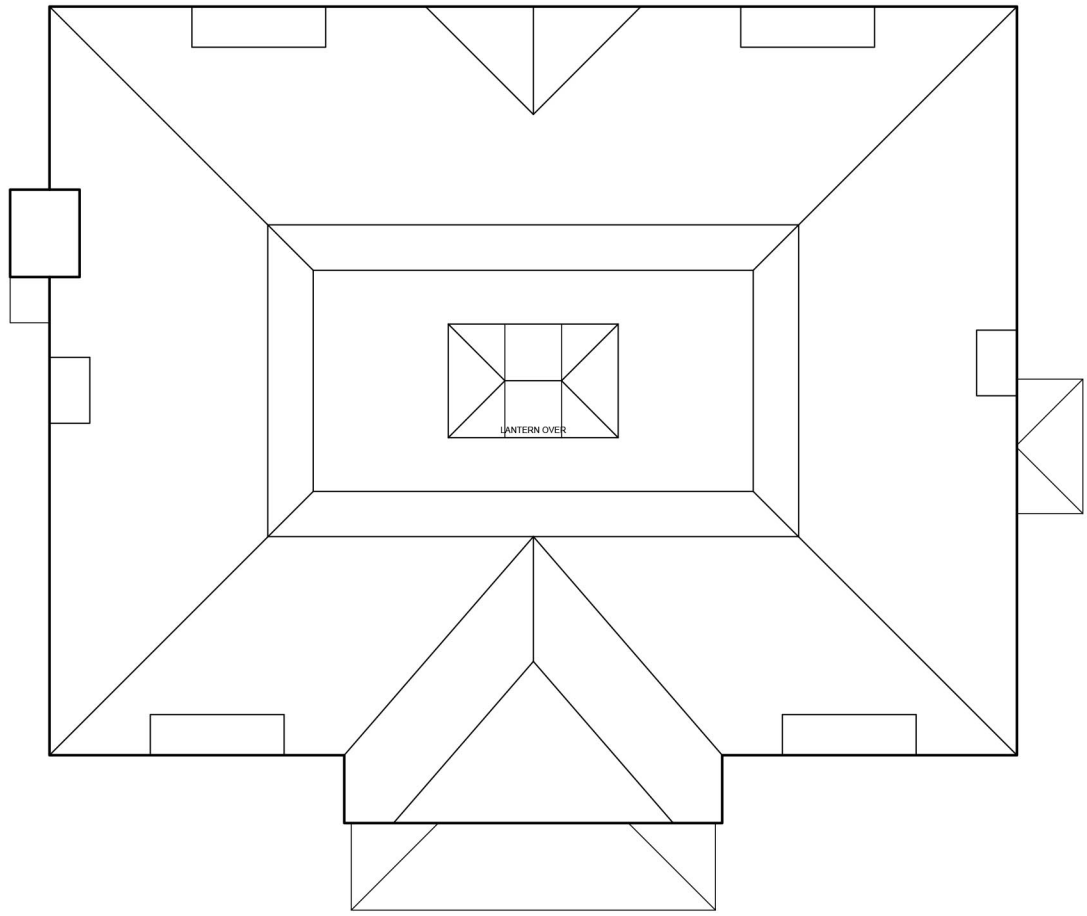

Roof Plan

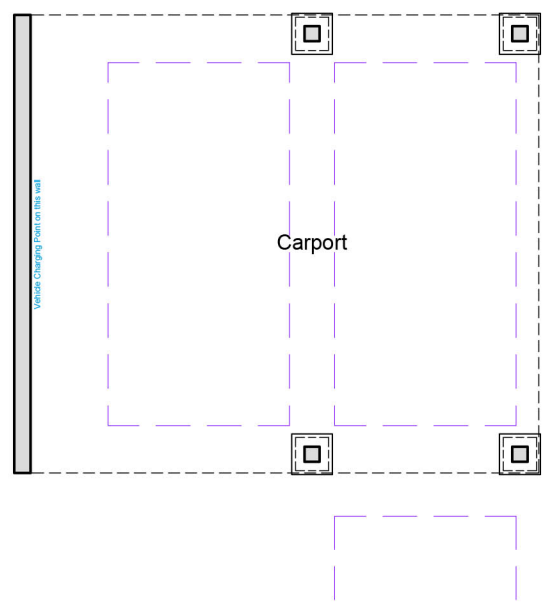

Ground Floor Plan

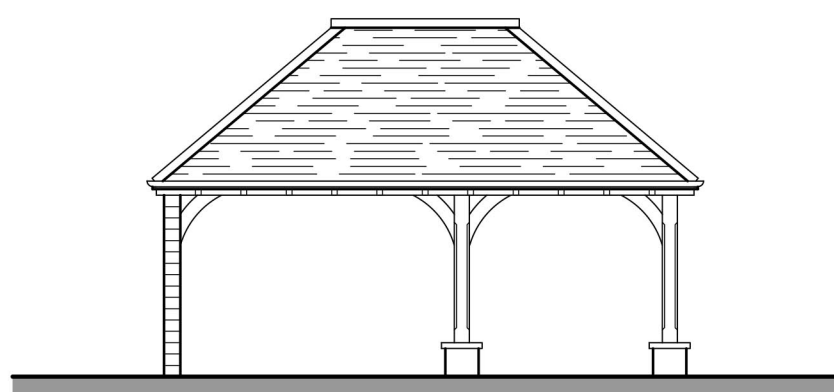


Front Elevation




Front Elevation



Rear Elevation

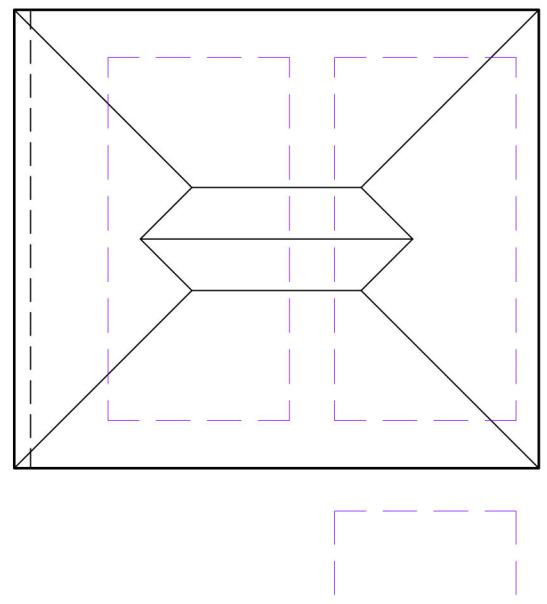

Roof Plan

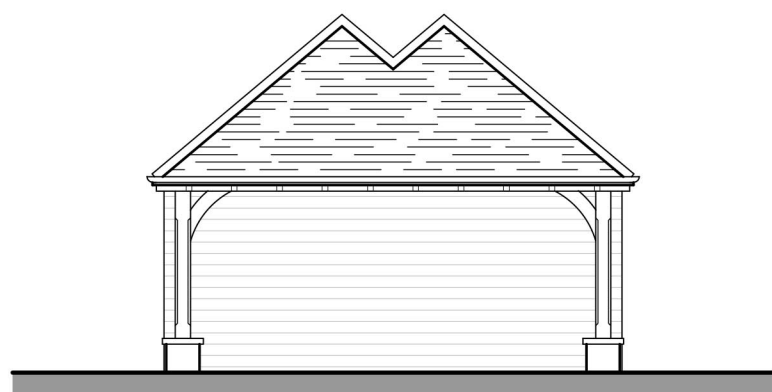


Side Elevation




Side Elevation



Side Elevation

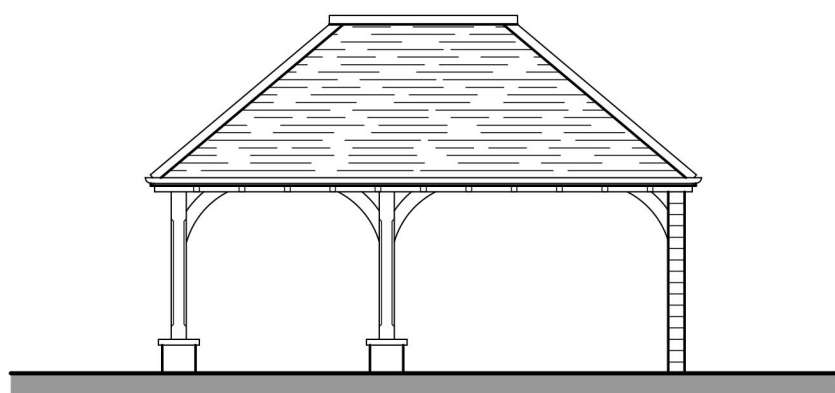

Rear Elevation

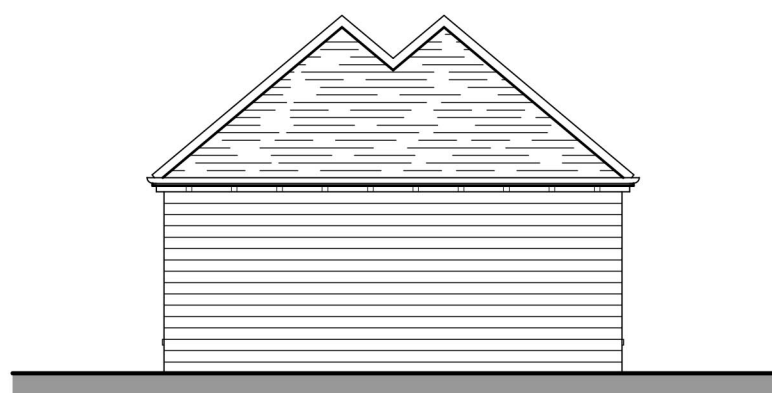

Side Elevation

REV	DATE	REVISIONS	REV	DATE	REVISIONS	CLIENT:	CYGNATURE HOMES LTD	PROJECT:	SOUTH HILL, STORRINGTON ROAD, THAKEHAM, PULBOROUGH, RH20 3EN
						SCALE:	1:100 (A1 ORIGINAL)	DRAWING:	PILOT 5
						DRAWN:	CdeO	JOB NO:	PROPOSED PLANS & ELEVATIONS
						DATE:	AUG 23	DRAWING NO:	014
								REVISION:	A

© COPYRIGHT EXISTS ON THE DESIGNS AND INFORMATION SHOWN ON THIS DRAWING.
This drawing may be scaled or cross referenced to the scale bar for planning application purposes only. Do not scale for any other purpose. Use figured dimensions only. Subject to site survey and all necessary consents. All dimensions to be checked by user and any discrepancies, errors or omissions to be reported to Twenty20 Architecture Ltd before work commences. This drawing is to be read in conjunction with all other relevant materials.

TWENTY-20
Architecture
Technical
Vision
+44 (0) 1344 913254
admin@2020architecture.co.uk
www.2020architecture.co.uk
Old Boundary House, London Road, Sunningdale, Berkshire, SL5 8DU