
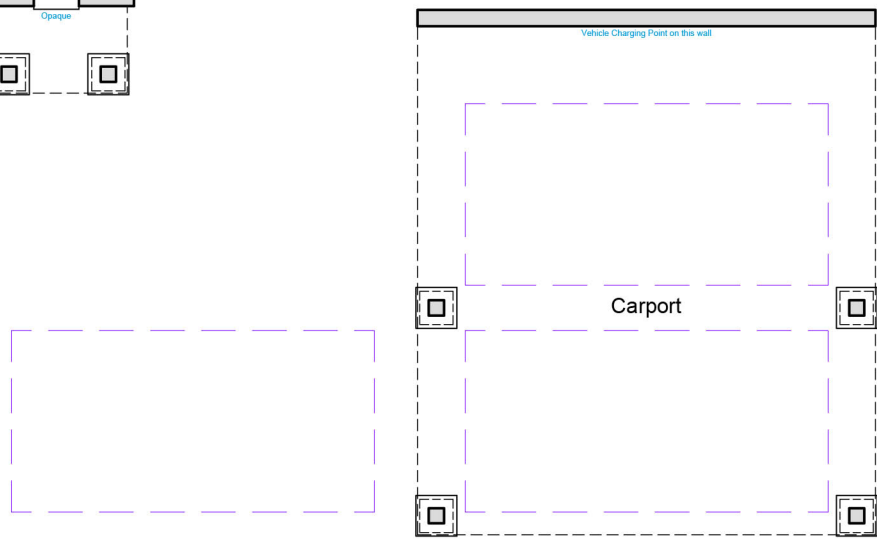


SCALE 1:100

NMSS ON THESE LAYOUTS


Plot 1 - 225.8m² (2,430ft²)

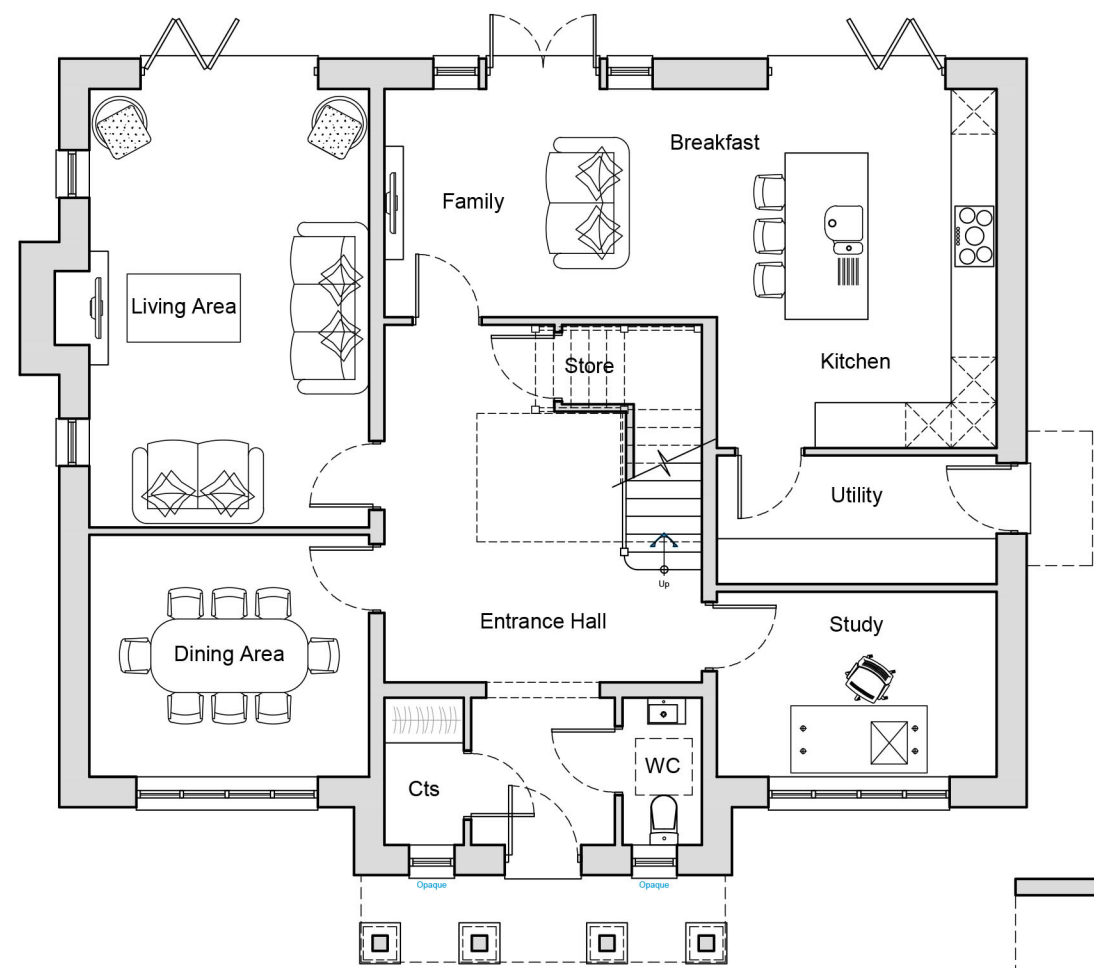


Ground Floor Plan

GIA - 112.8m² (1,215ft²) - Excludes Carport

TOTAL GIA - 225.8m² (2,430ft²) - Excludes Carport


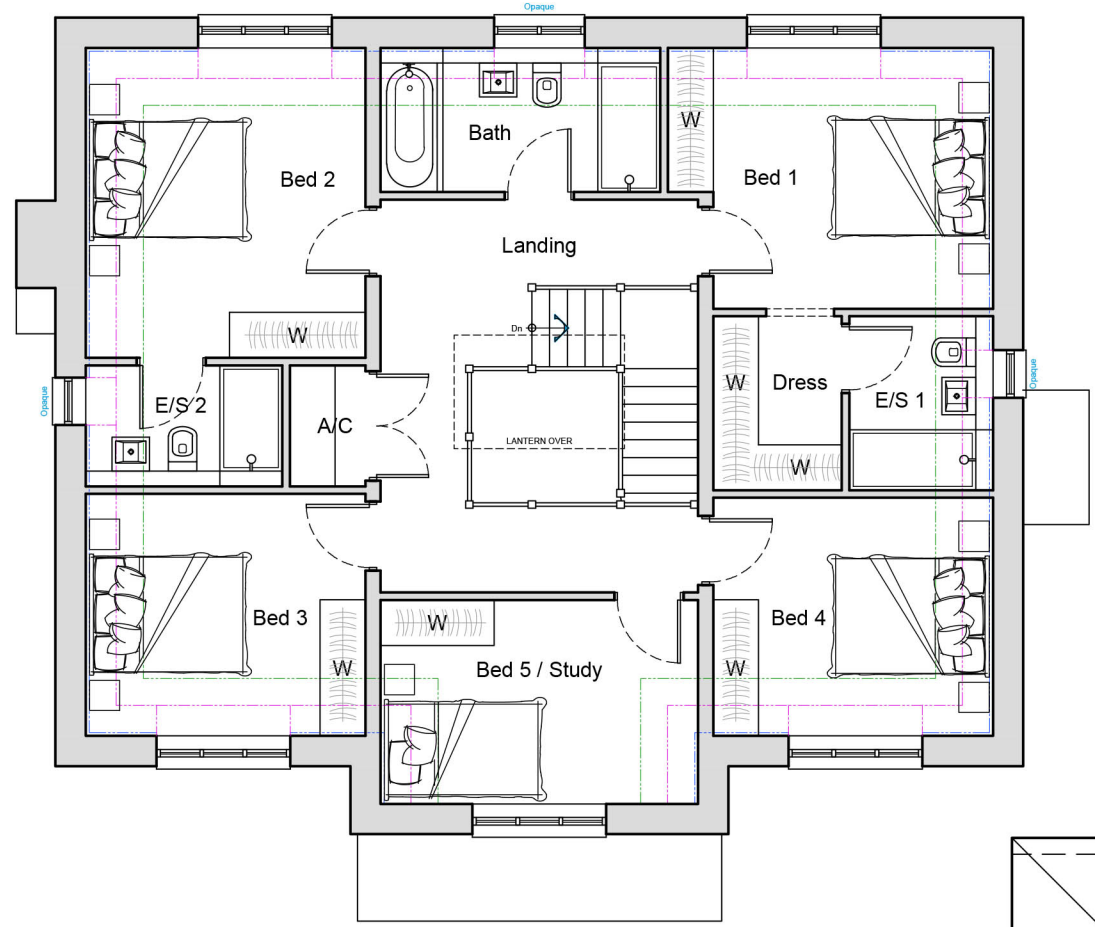


1000mm High Sliding Line
1000mm High Sliding Line
1000mm High Sliding Line
1000mm High Sliding Line
1000mm High Sliding Line

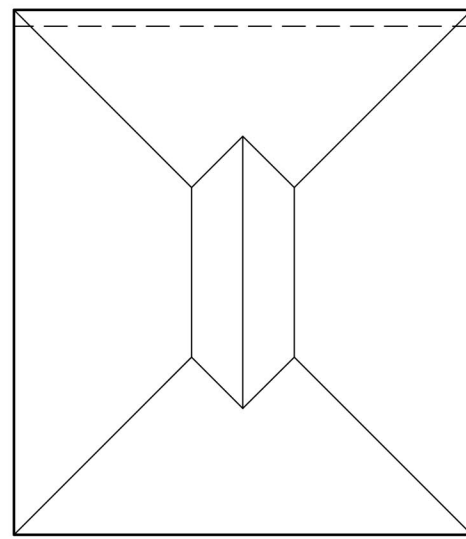

First Floor Plan

GIA - 112.9m² (1,215ft²)

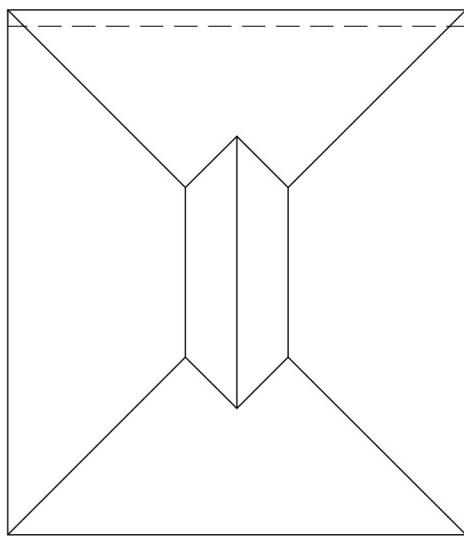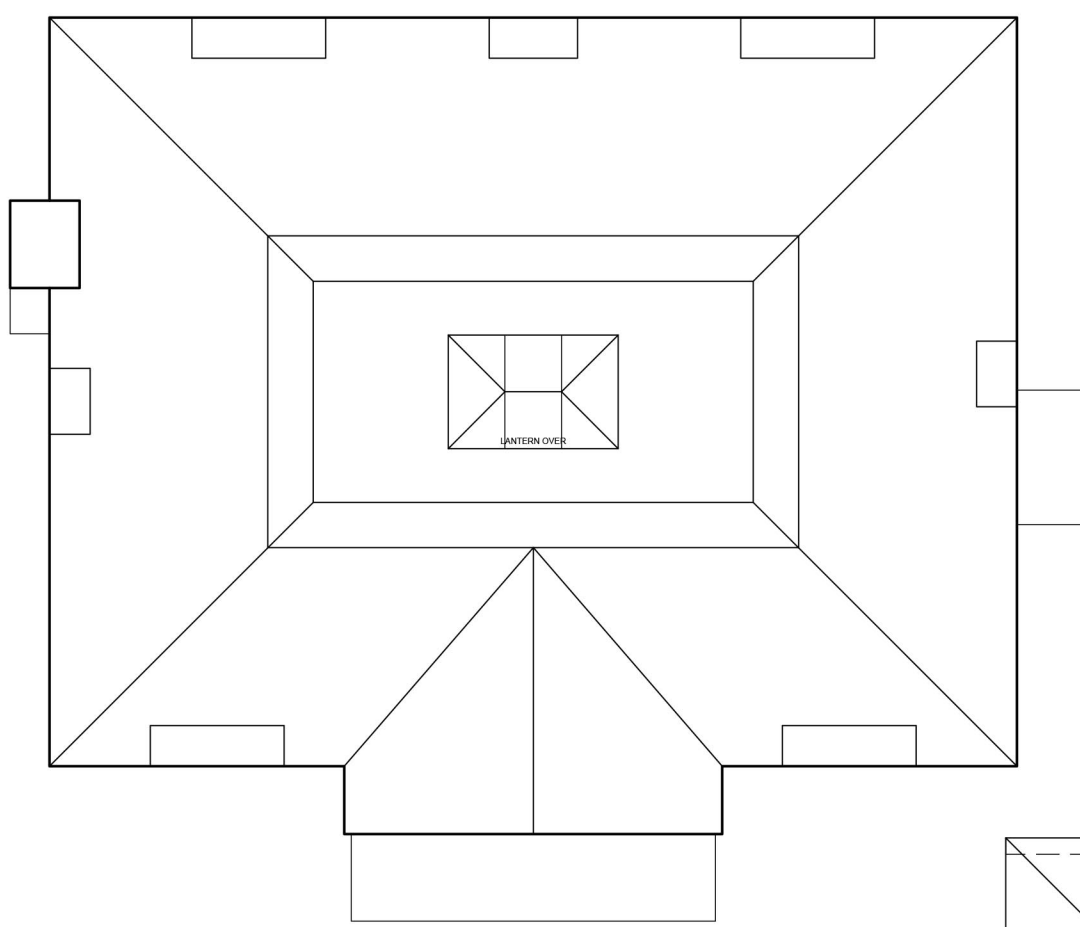


Roof Plan




Front Elevation



Rear Elevation

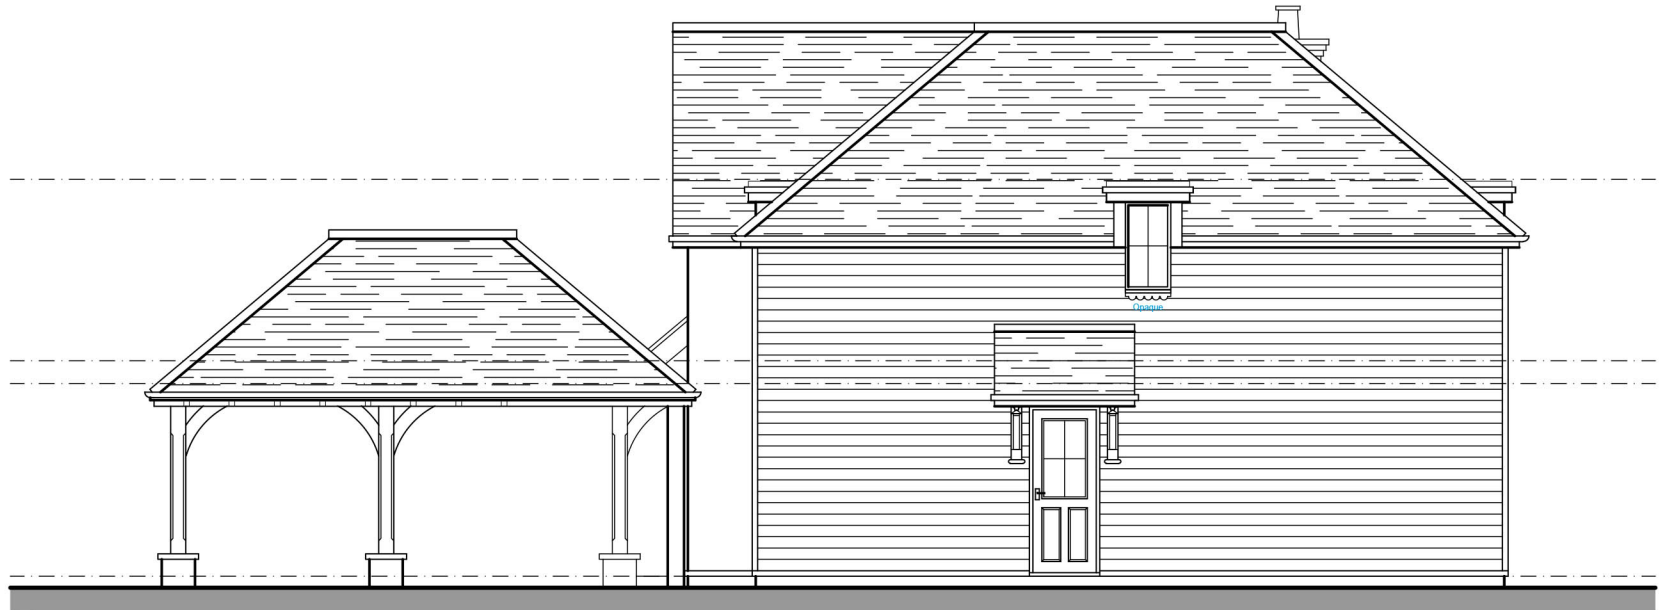

Side Elevation

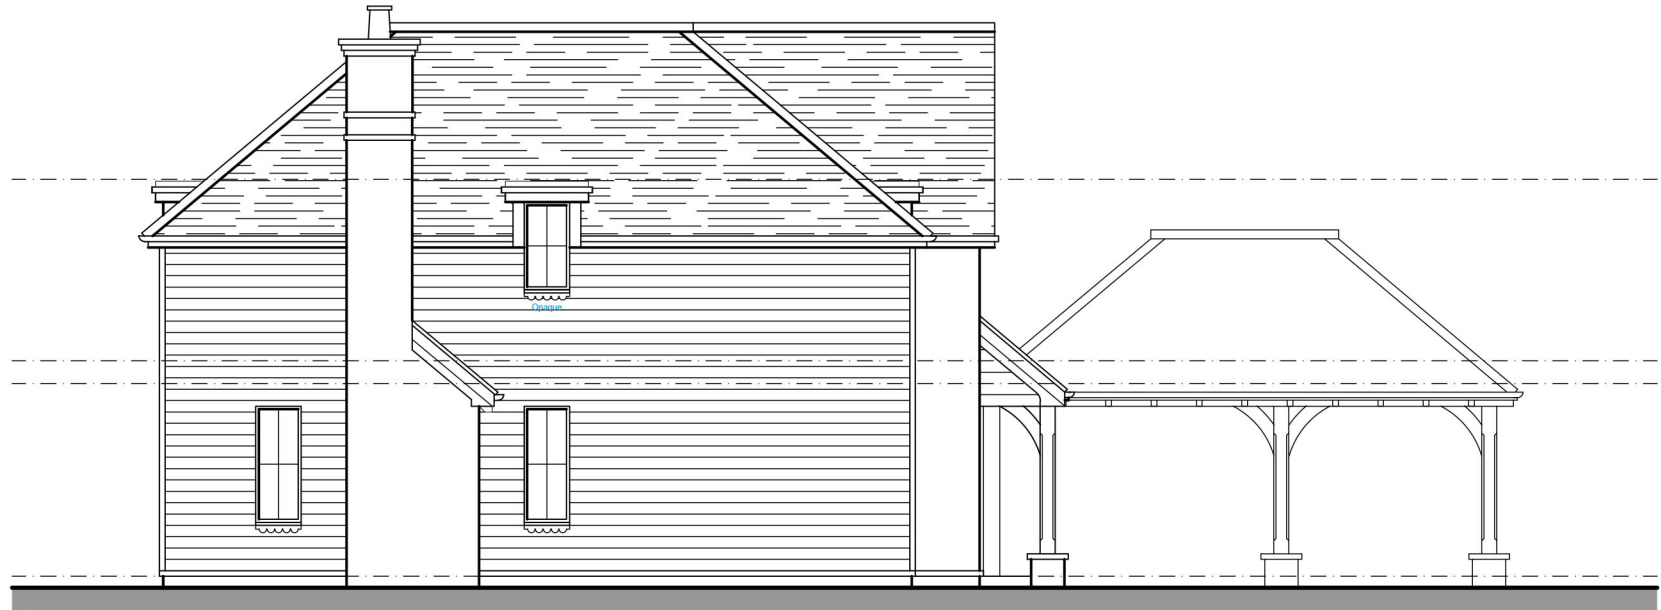

Side Elevation

REV	DATE	REVISIONS	REV	DATE	REVISIONS	CLIENT:	CYGNATURE HOMES LTD	PROJECT:	SOUTH HILL, STORRINGTON ROAD, THAKEHAM, PULBOROUGH, RH20 3EN
						SCALE:	1:100 (A1 ORIGINAL)	DRAWING:	PROPOSED PLANS & ELEVATIONS
						DRAWN:	CdeO	JOB NO:	2021 / P0173
						DATE:	AUG 23	DRAWING NO:	010
								REVISION:	A

© COPYRIGHT EXISTS ON THE DESIGNS AND INFORMATION SHOWN ON THIS DRAWING.

This drawing may be scaled or cross referenced to the scale bar for planning application purposes only. Do not scale for any other purpose use figured dimensions only. Subject to site survey and all necessary consents. All dimensions to be checked by user and any discrepancies, errors or omissions to be reported to Twenty20 Architecture Ltd before work commences. This drawing is to be read in conjunction with all other relevant materials.

20 Architecture
Technical
Vision

+44 (0) 1344 913514
admin@2020architecture.co.uk
www.2020architecture.co.uk
Old Boundary House, London Road, Sunningdale, Berkshire, SL5 0DU