




SCALE 1:100

NMSS ON THESE LAYOUTS  
Plot 3 - 229.6m<sup>2</sup> (2,471ft<sup>2</sup>)

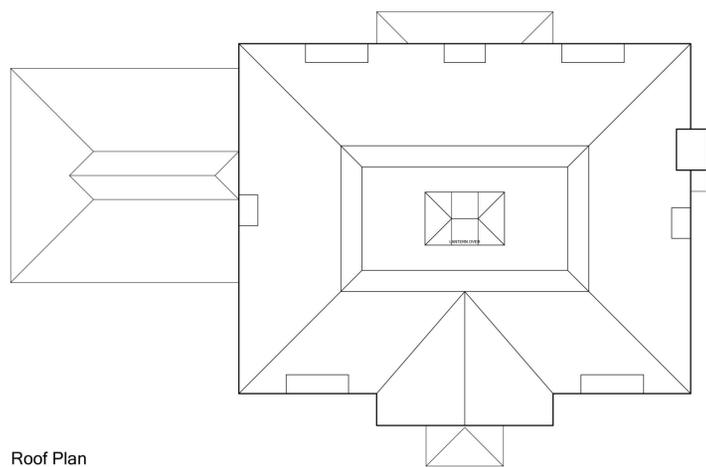


Roof Plan



Front Elevation



Side Elevation

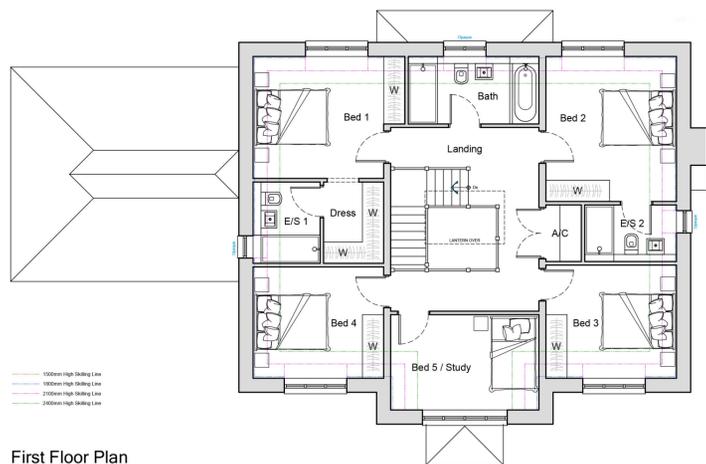

First Floor Plan

GIA - 112.9m<sup>2</sup> (1,215ft<sup>2</sup>) - Excludes Carport


- 1200mm High Ceiling Line
- 1800mm High Ceiling Line
- 2100mm High Ceiling Line
- 2400mm High Ceiling Line



Rear Elevation



Side Elevation

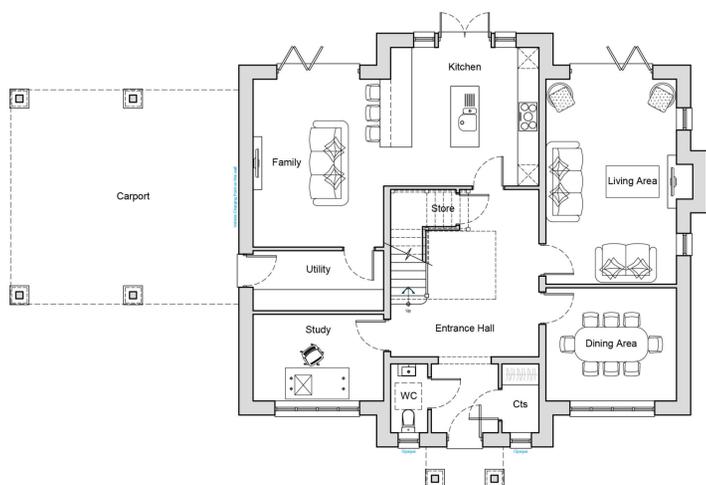

Ground Floor Plan

GIA - 116.7m<sup>2</sup> (1,256ft<sup>2</sup>) - Excludes Carport

TOTAL GIA - 229.6m<sup>2</sup> (2,471ft<sup>2</sup>) - Excludes Carport

REV.	DATE	REVISIONS	REV.	DATE	REVISIONS

CLIENT:	CYGNATURE HOMES LTD	PROJECT:	SOUTH HILL, STORRINGTON ROAD, THAKEHAM, PULBOROUGH, RH20 3EN
SCALE:	1:100 (A1 ORIGINAL)	DRAWING:	Plot 3 PROPOSED PLANS & ELEVATIONS
DRAWN:	CdeO	JOB NO.:	2021 / P0173
DATE:	AUG 23	DRAWING NO.:	012
		REVISION:	A

<p>© 144 (0) 1344 832814          2020 architecture.co.uk          www.2020architecture.co.uk          Old Boundary House, London Road, Sunningdale, Berkshire, SL5 0DU</p>	<p><b>TWENTY-20</b>          Architecture          Technical          Vision</p>
---	--

© COPYRIGHT EXISTS ON THE DESIGNS AND INFORMATION SHOWN ON THIS DRAWING. This drawing may be scaled or cross referenced to the scale bar for planning application purposes only. Do not scale for any other purpose. Use figured dimensions only. Subject to site survey and all necessary consents. All dimensions to be checked by user and any discrepancies, errors or omissions to be reported to Twenty20 Architecture Ltd before work commences. This drawing is to be read in conjunction with all other relevant materials.