



Note: Front elevation is coloured for illustration purposes. please refer to materials plan for specific materials.



Front Elevation

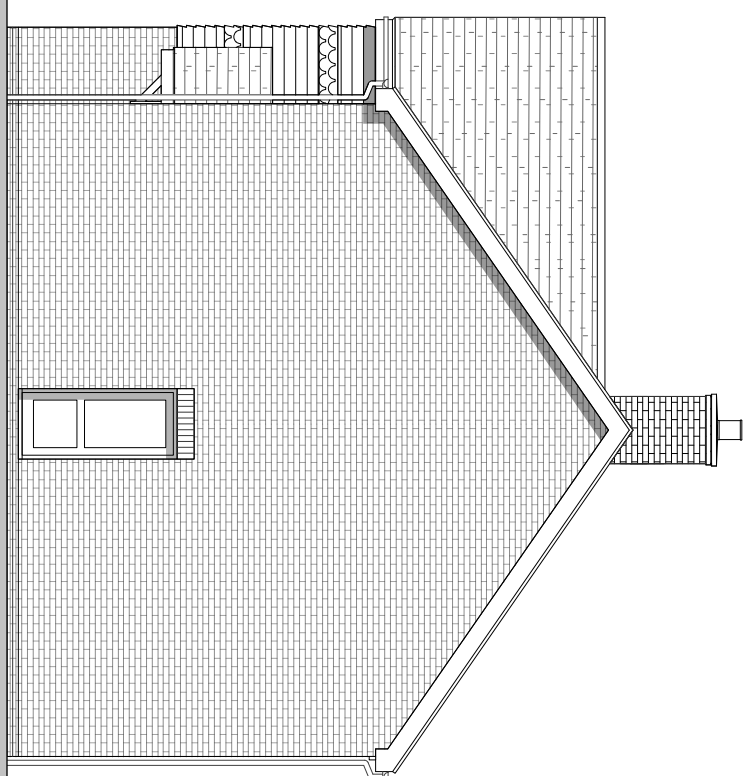


Side Elevation

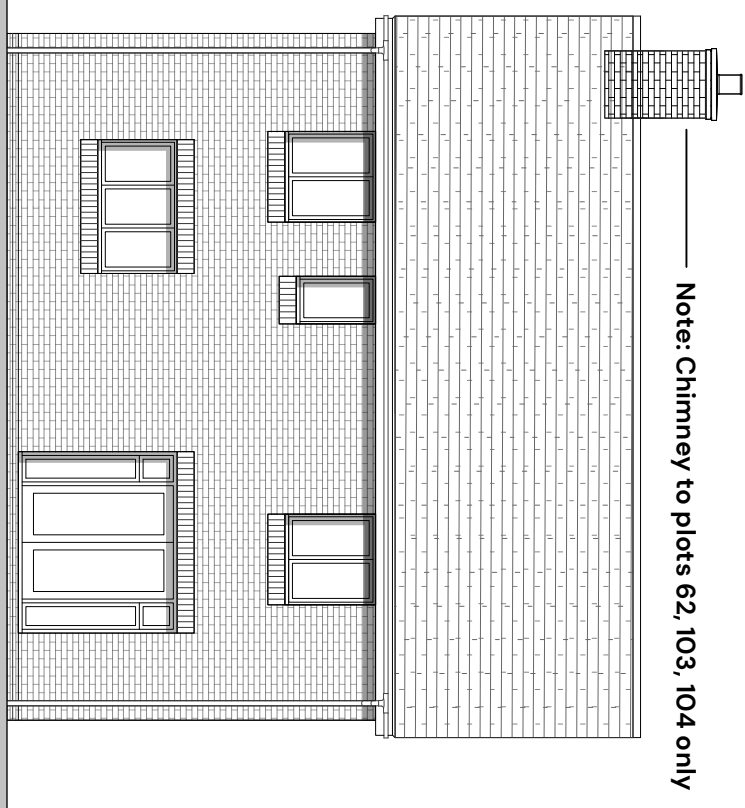


Rear Elevation


Note: Chimney to plots 62, 103, 104 only

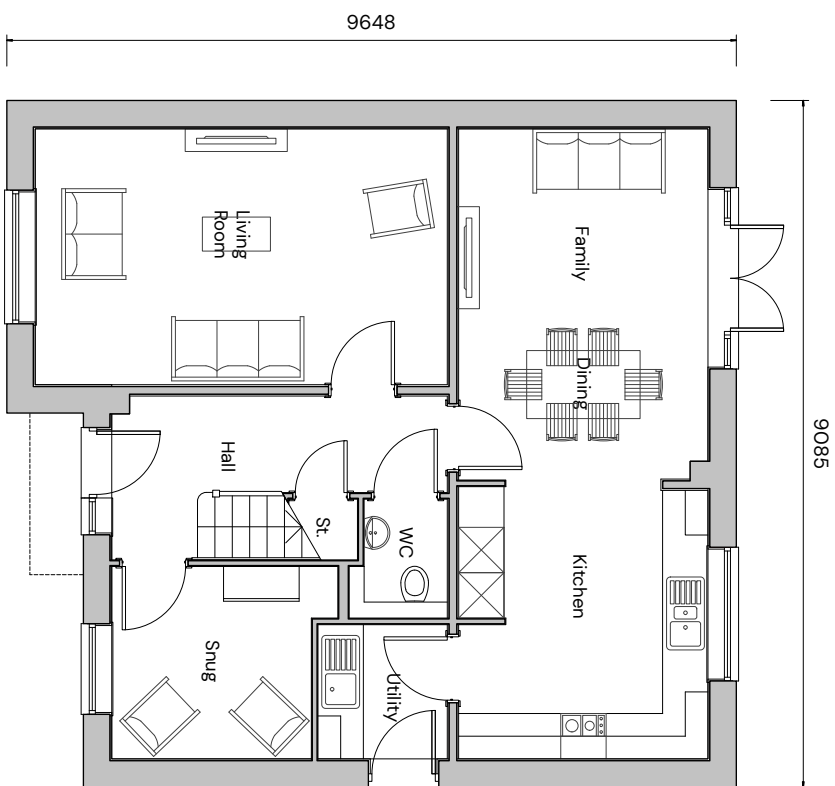

Ground Floor

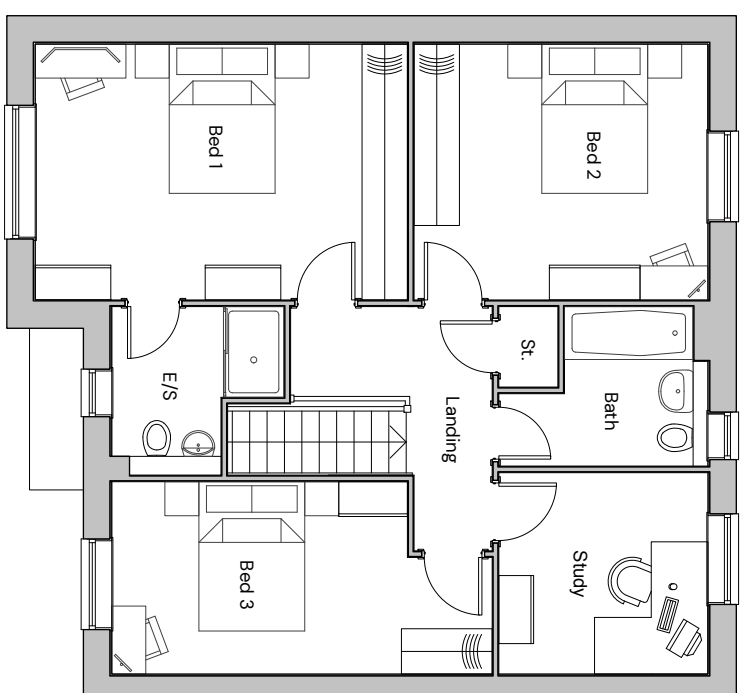

First Floor

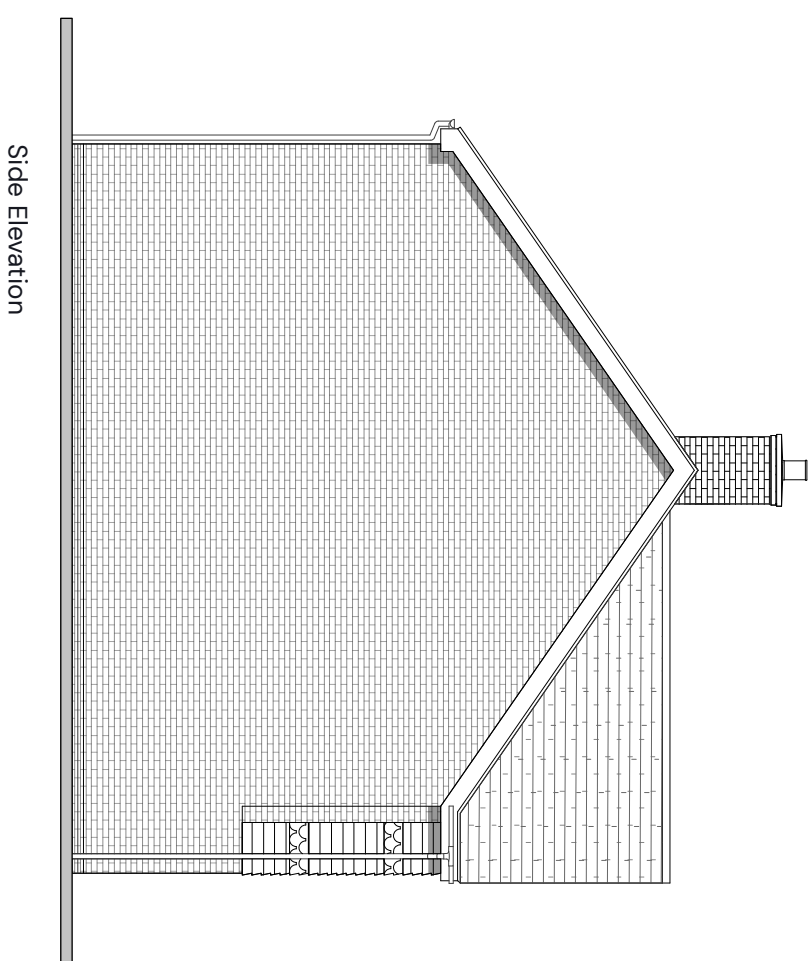

Side Elevation

Plot Numbers
As: 61, 62, 103
Handed: 2, 104, 145



FORMER TAKEHAM MUSHROOM SITE - TYPE 8 ELEVATIONS AND FLOORPLANS

PEGASUSGROUP.CO.UK | TEAM/DRAWN BY: CLU | APPROVED BY: AV | DATE: 02/02/2026 | SCALE: 1:100@A3 | DRWG: P24-2268_DE_003_A_17 | CLIENT: BELWAY HOMES

