


Do not scale from this drawing, except for planning purposes.
All measurements are to be reported to WS Planning & Architecture.
Refer to Structural Engineers details for structural design criteria.
This drawing remains the copyright of WS Planning & Architecture.

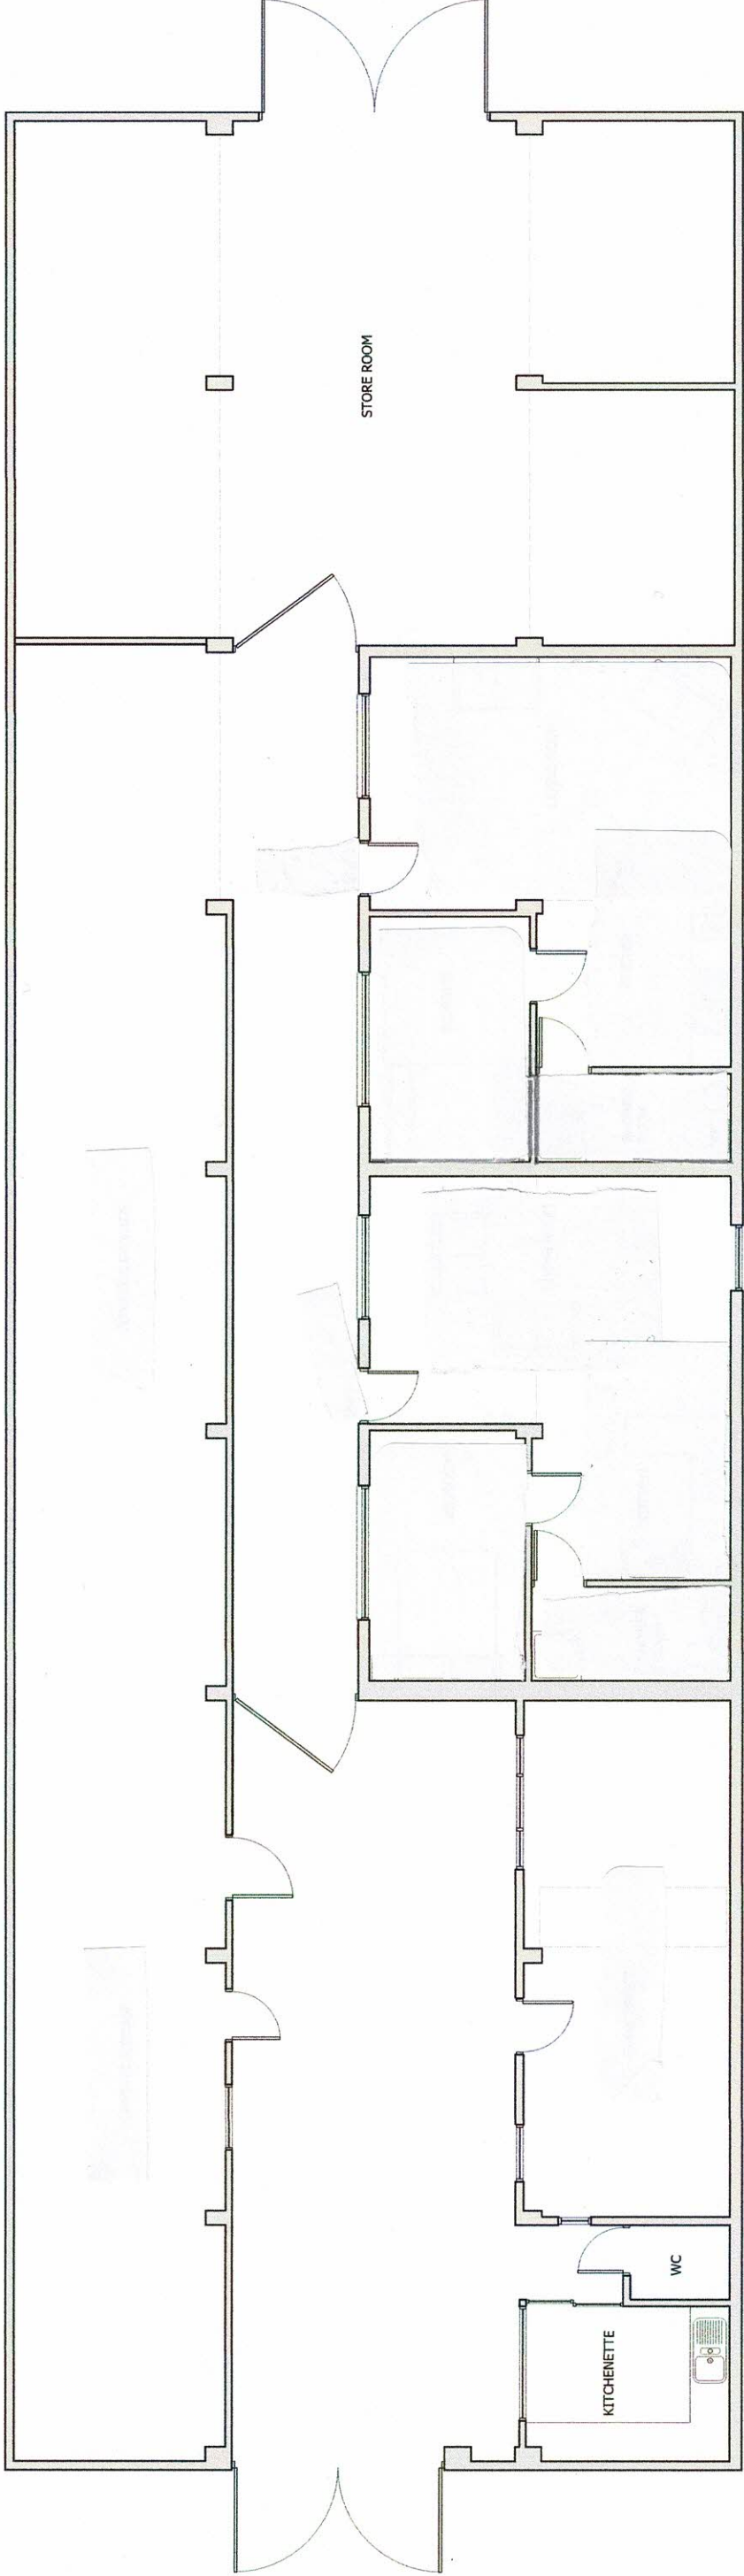

Rev	Date	Description

WS PLANNING & ARCHITECTURE

Europe House
Banerjee Road,
Reigate
Surrey, RH2 7RP
T: 01737 25711
F: 01737 26511
www.wsplanning.co.uk


Date	SEP 2016	Drawn By	JP
Scale	1:100@A3	Checked	BW

Client
Derek McCulloch

Project
1 Hilltop Cottages
The Mount
West Sussex, RH11 0LF

Title
As Existing Floor plan

FLOOR PLAN 1:100

 

Drawing No.
J002501/ PL 02