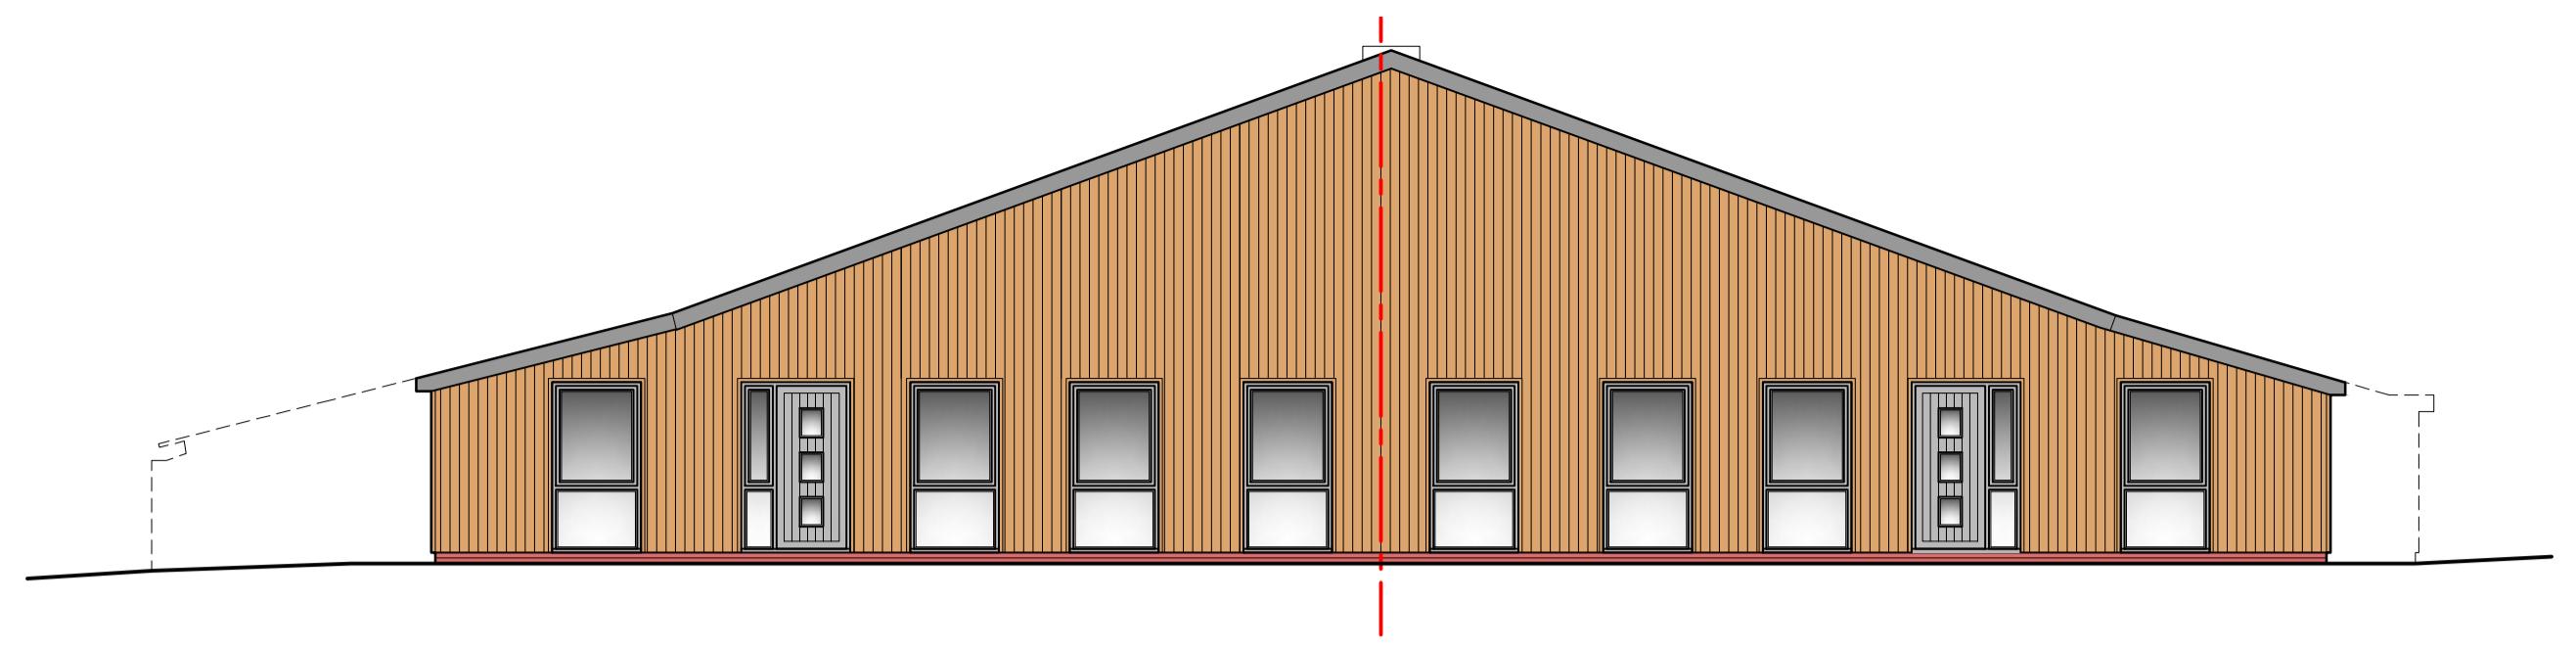
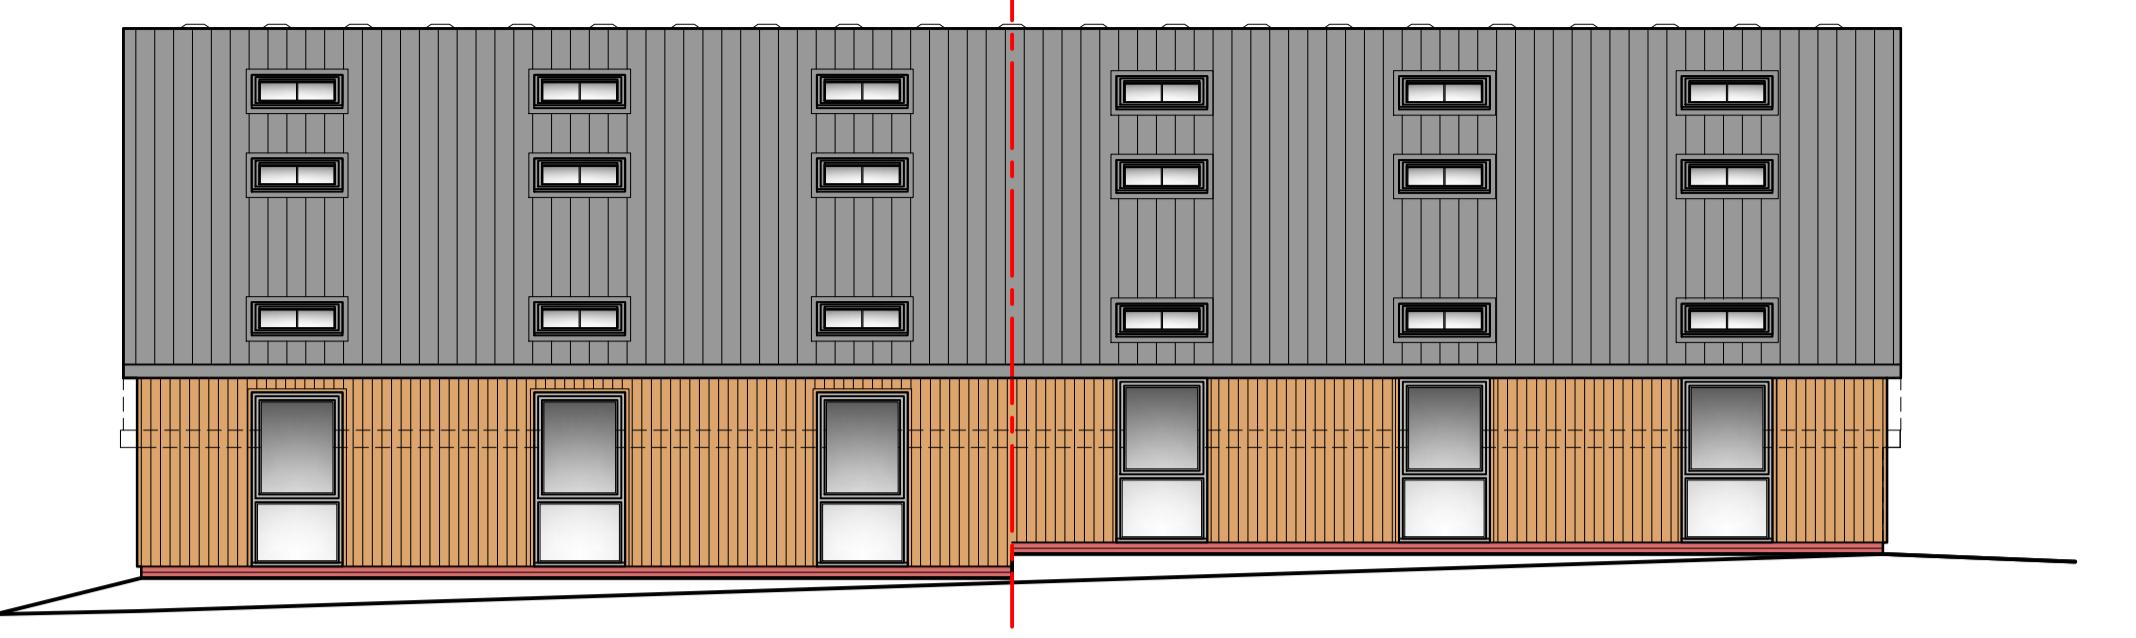
 
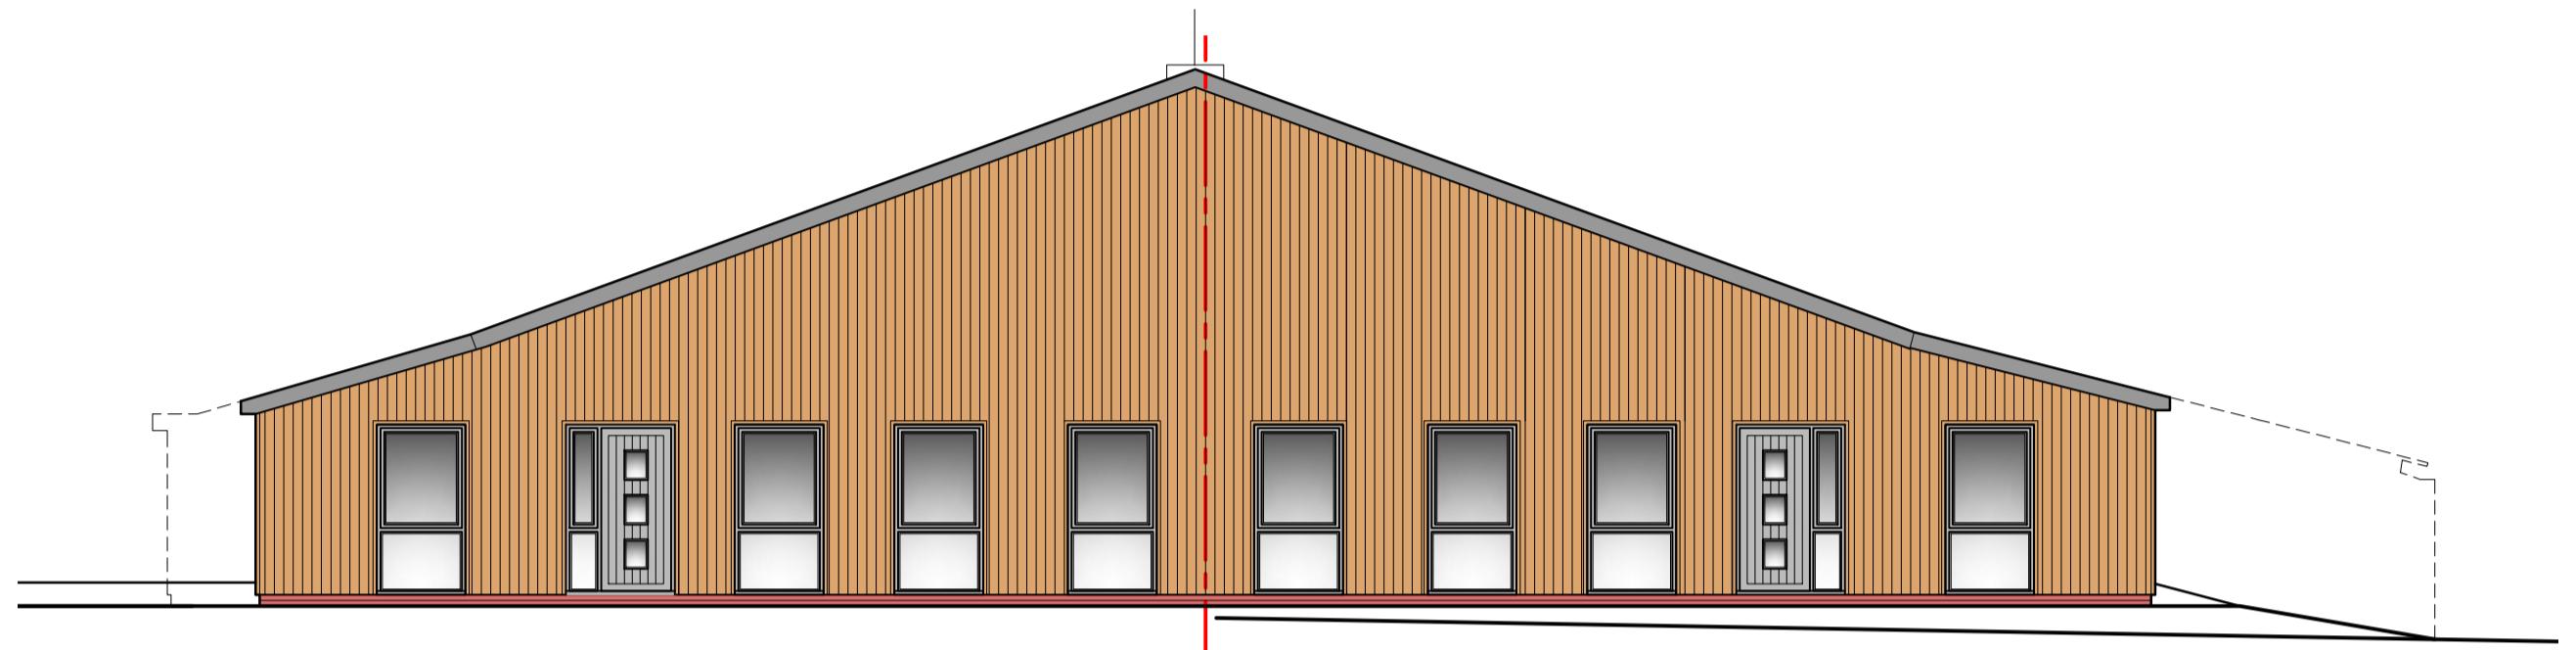
 


A1**North Elevation**



Scale bar measured in meters

**East Elevation**

Scale bar measured in meters

**South Elevation**

Scale bar measured in meters

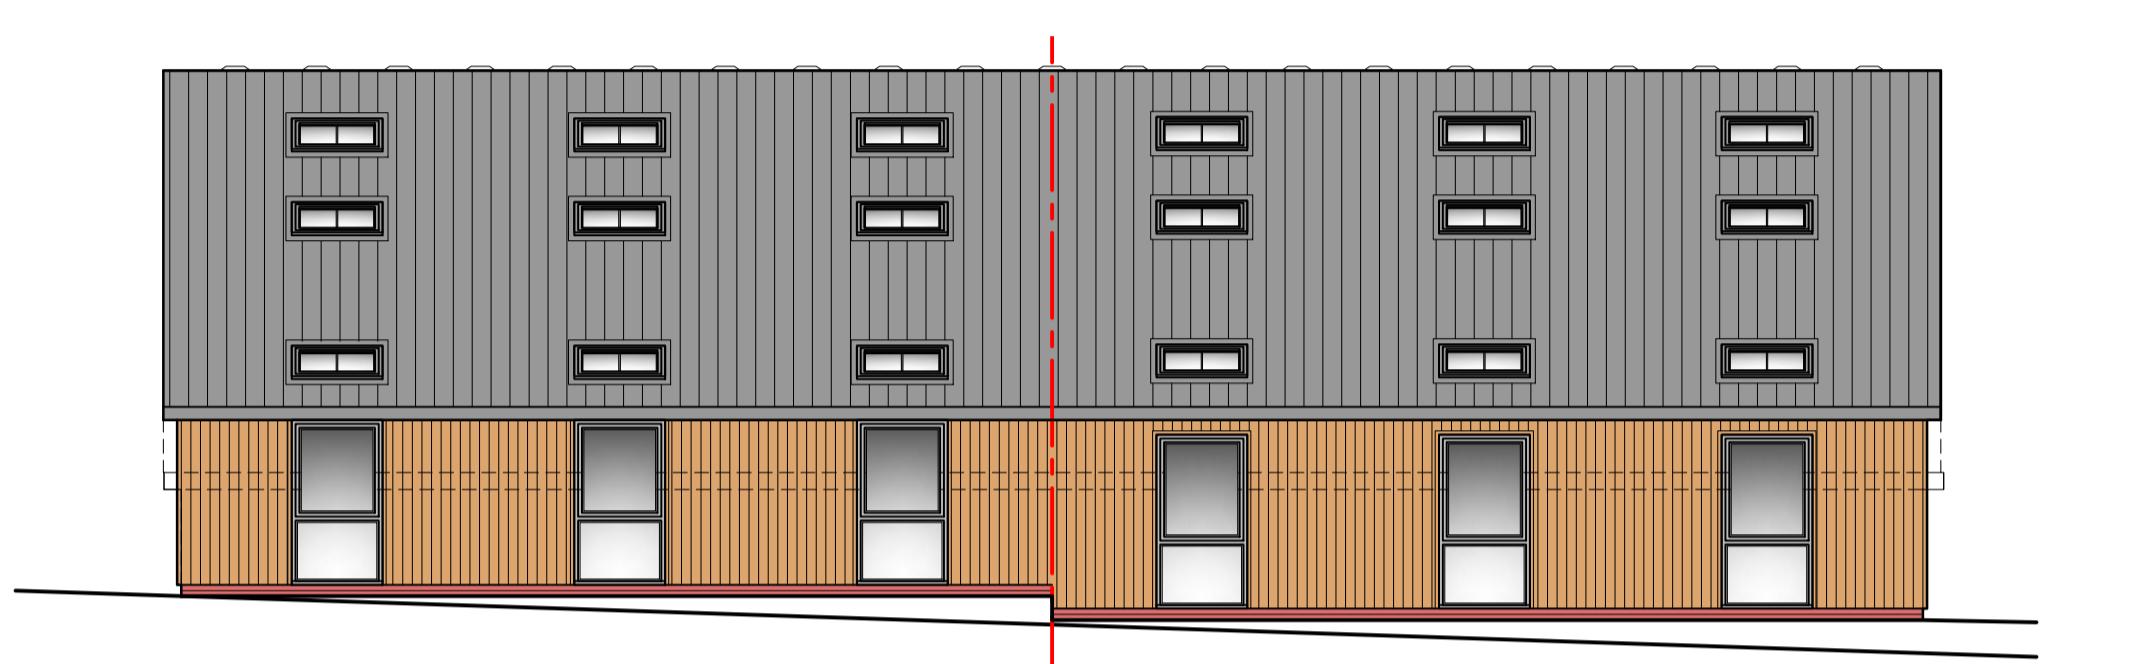 
**West Elevation**

Scale bar measured in meters

**Buildings 1 & 2 - Floor Plans As Proposed**

Scale bar measured in meters

Copyright: All rights have been asserted under the Design, Patents, & Copyright Act 1988. This drawing shall not be reproduced without the prior approval of 3-D Architecture Ltd
 Contractor to CHECK all dimensions & report any discrepancies. All works and materials used are to fully comply with ALL standards as required by the relevant Trade Association, Building Regulations, Building Manufacturers Specifications, (BBA Certification, etc). All works to be carried out fully in accordance with any Engineer's Calculations, Details, & Instructions, as and where applicable.

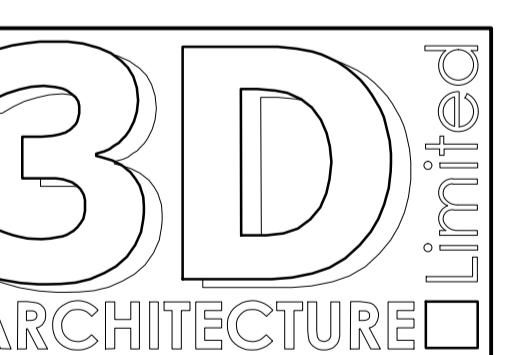PLANNING

3-D Architecture Limited
 15 Horsted Square, Bellbrook Industrial Estate,
 Uckfield, East Sussex, TN22 1OG
 Tel: 01825 764455, Fax: 01825 764455
 Email: info@3d-architecture.co.uk

CLIENT

Lee Goossens

PROJECT
 Stonehouse Farm
 Handcross Road, Plummers Plain,
 Horsham, West Sussex
 RH13 6NZ

DRAWING TITLE
 Buildings 1 & 2 - Plans
 & Elevations As Proposed

SCALE DATE DRAWN BY
 1:100 January 2024 ANH

DRAWING NO. REVISION
 2024/PL13 -