



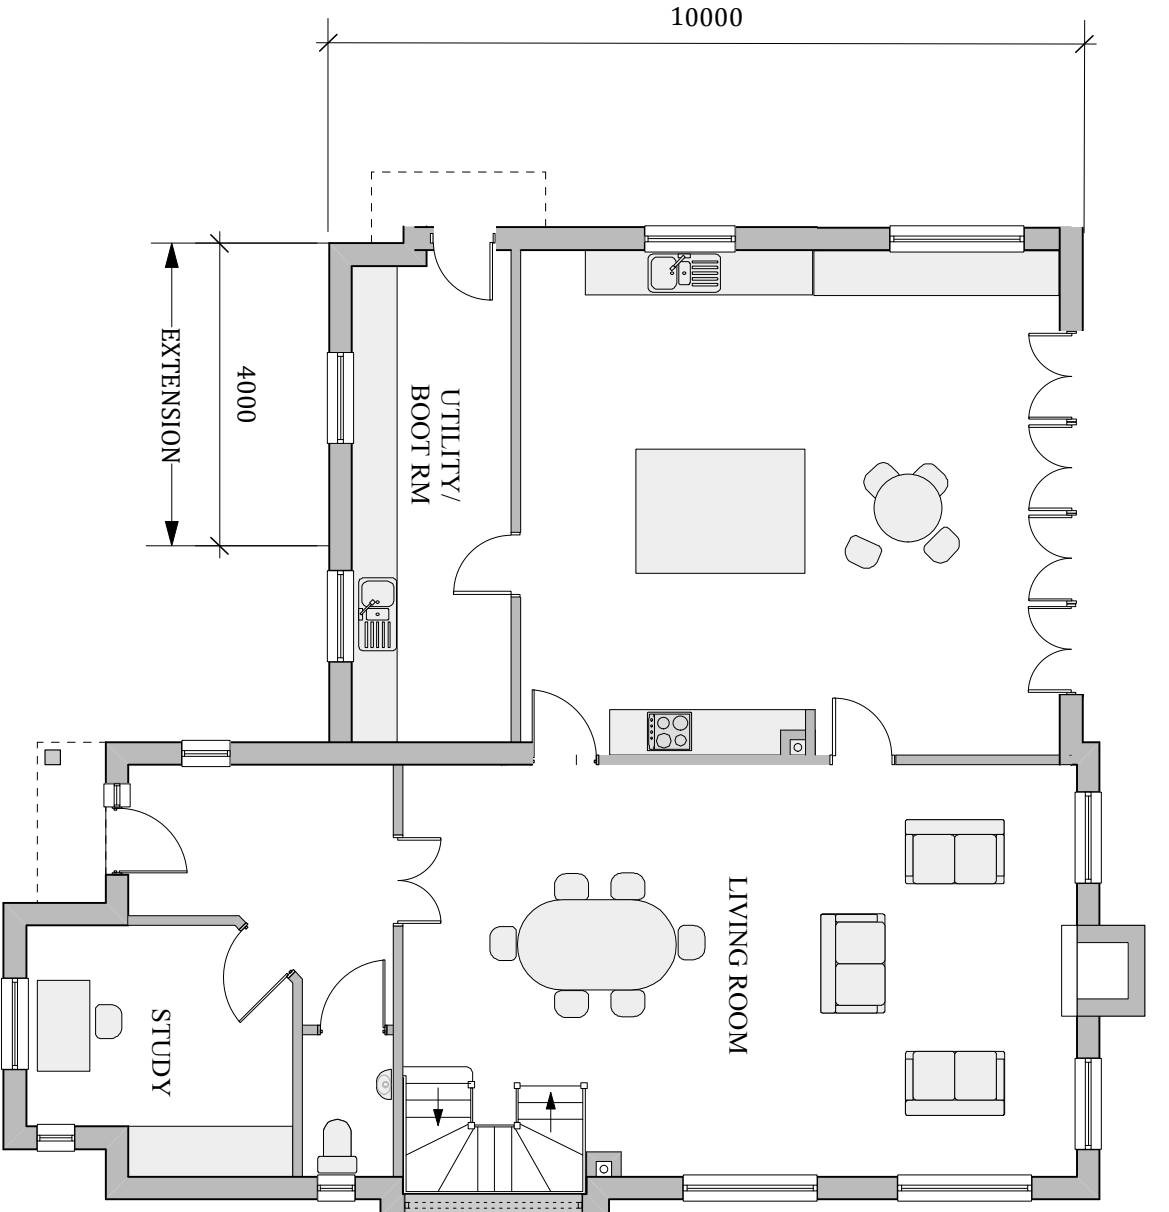

GROUND FLOOR

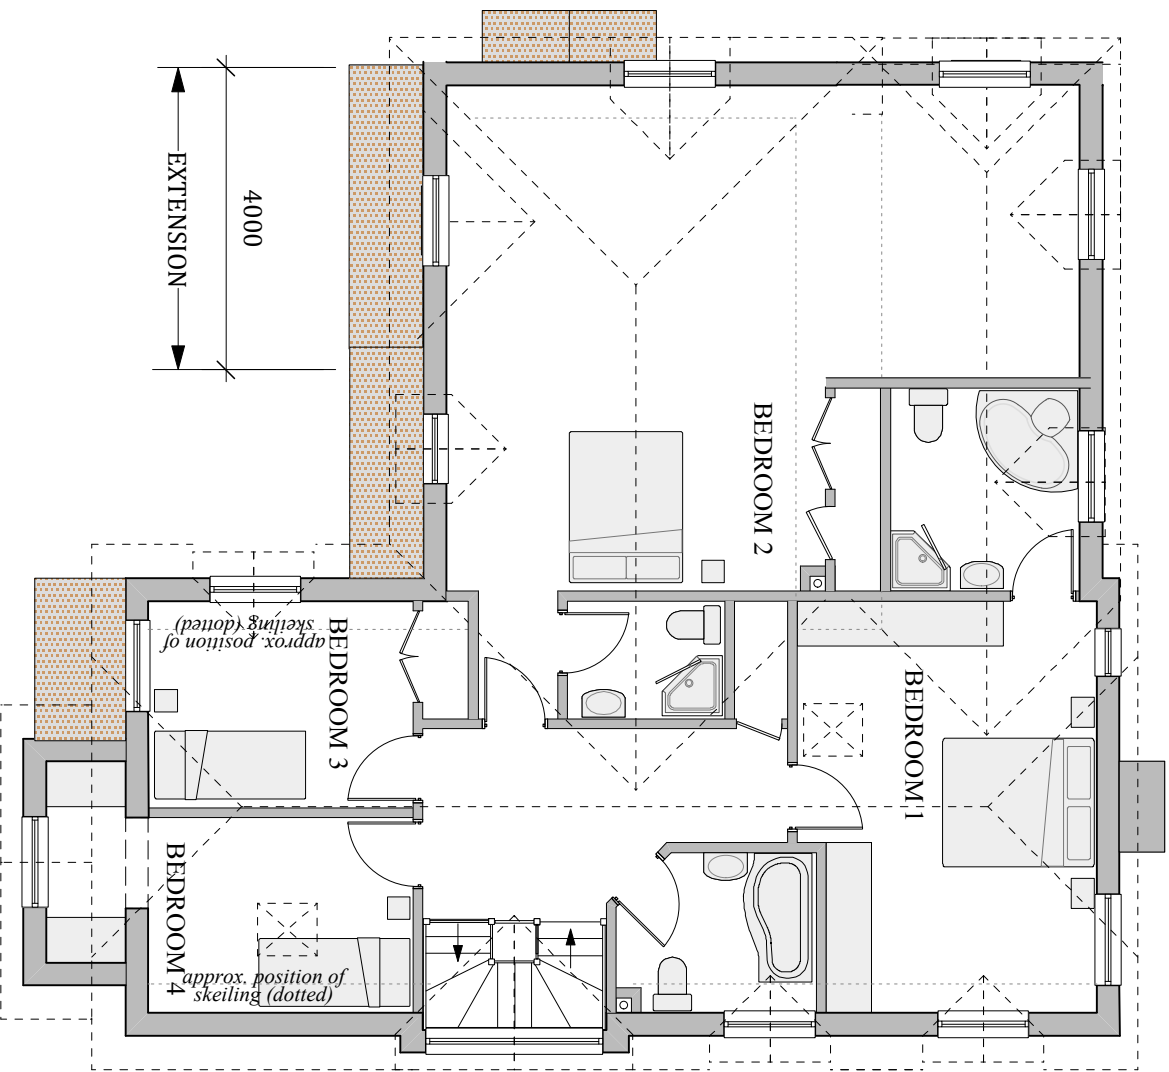

FIRST FLOOR

10cm = 250 Metres at scale 1:2500 10cm = 125 Metres at scale 1:1250		10cm = 50 Metres at scale 1:500 10cm = 25 Metres at scale 1:250		10cm = 10/20 Metres at scale 1:100/1:200 10cm = 5 Metres at scale 1:50		The Drawings supporting this application have been produced to be handled and viewed electronically and are best viewed on screen to see fine detail that may not appear on printed versions depending on the type of printer used and the size of print etc. for which Brett Incorporated Ltd accepts no liability.	
BRETT INCORPORATED Planning and Development Services LIMITED		18 Seal Road, Selsey, Chichester, West Sussex, PO20 0HW TEL: 01403 298800 MOBILE: 07710 624420 E-MAIL: office@brettinc.co.uk MANAGING DIRECTOR ~~~~~ SIMON BRETT M.R.T.P.I. REGD OFFICE: 18 SEAL ROAD, SELSEY, CHICHESTER, WEST SUSSEX, PO20 0HW REGD IN THE UK No: 4697083 VAT REG No: 623 5236 94 www.brettinc.co.uk		Client: Mr M West Project: Extensions to house and garage at Westwells, Harbolets Road, west Chittington RH20 2LQ Drawing: Proposed floor plans of house		Drg No: 1183.12/05	Date: December 2025
Scales: 1:100		Original Plan Size A3		Drawn:Gonzo		This drawing is the copyright of Brett Incorporated Limited. The contractor should ensure that all works are in compliance with the current statutory requirements. Unless otherwise stated, this drawing has been prepared for the purpose applied for. Any Outlines Shown plan on the document has been reproduced from the Statutory Office. Crown copyright of Brett Incorporated Limited. 18 Seal Road, Selsey, Chichester, Ws at Sussex PO20 0HW. Licence No: 1100793	