



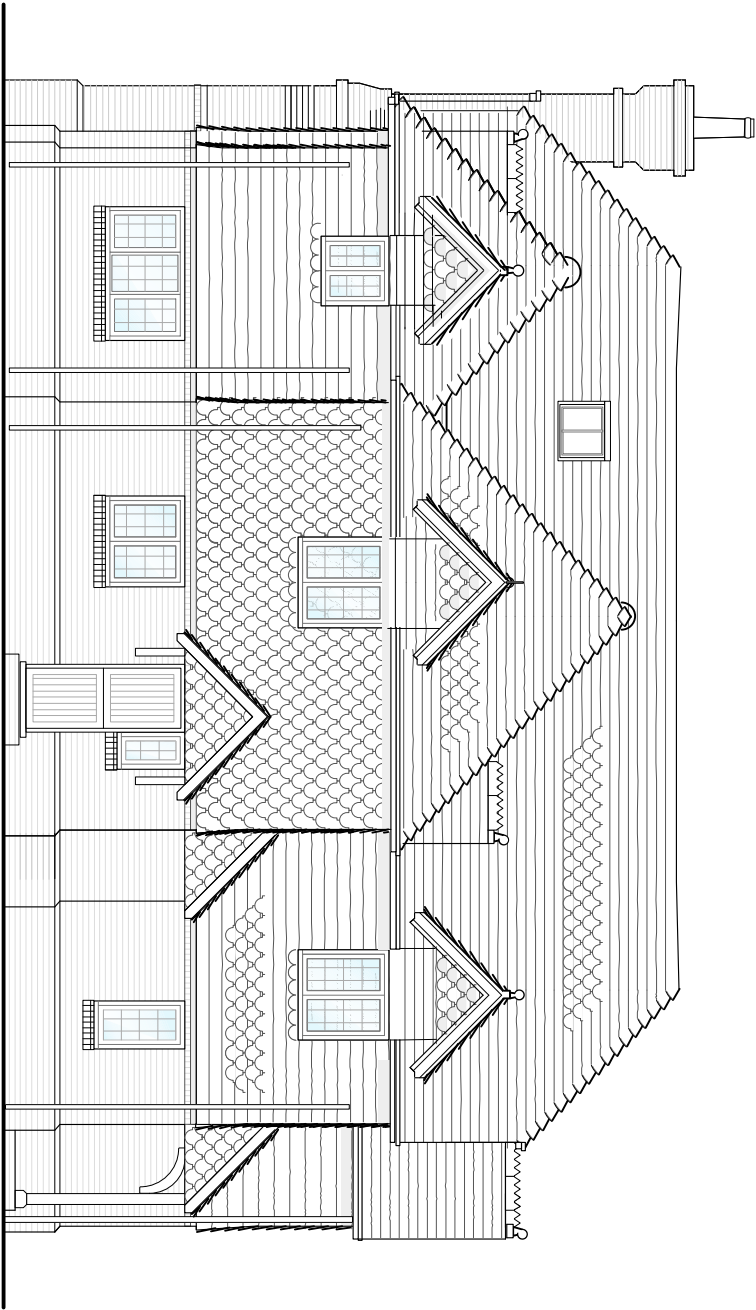

SOUTH ELEVATION

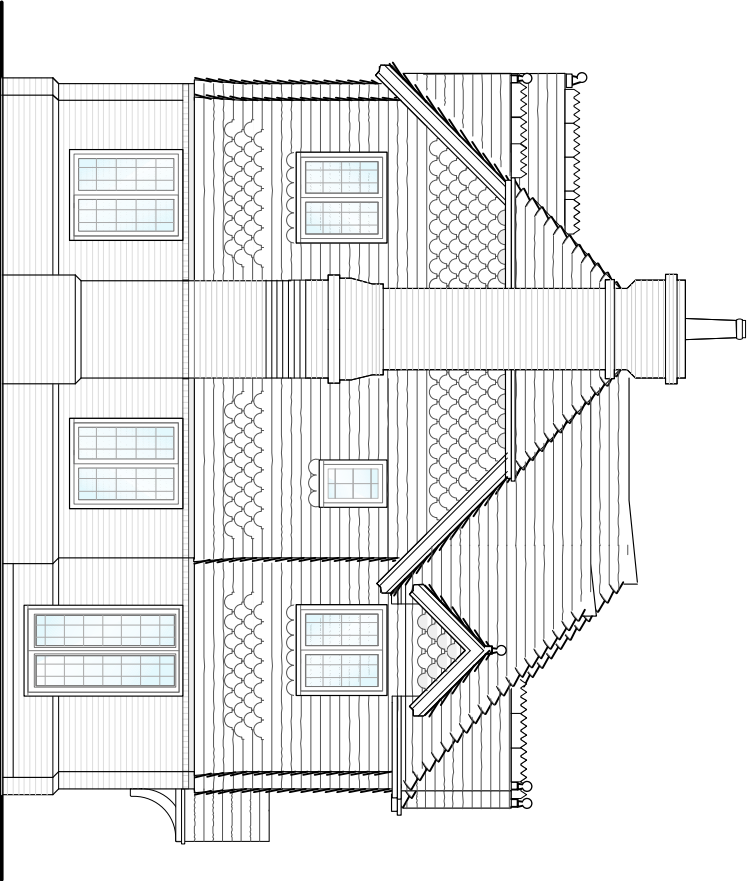

EAST ELEVATION



WEST ELEVATION



NORTH ELEVATION

|   |  |   |  |   |  |   |  |   |  |
|---|--|---|--|---|--|---|--|---|--|
| <div><div><div><div><div><div></div><div>BRETT INCORPORATED</div><div>Planning and Development Services</div><div>LIMITED</div></div></div><div><div><div></div><div></div><div></div></div></div></div></div></div> |  | <div><div>10cm = 250 Metres at scale 1:2500</div><div>10cm = 125 Metres at scale 1:1250</div></div>   |  | <div><div>10cm = 50 Metres at scale 1:500</div><div>10cm = 25 Metres at scale 1:250</div></div>   |  | <div><div>10cm = 10/20 Metres at scale 1:100/1:200</div><div>10cm = 5 Metres at scale 1:50</div></div> |  | <div>The Drawings supporting this application have been produced to be handled and viewed electronically and are best viewed on screen to see fine detail that may not appear on printed versions depending on the type of printer used and the size of print etc. for which Brett Incorporated Ltd accepts no liability.</div>   |  |
| <div><div><div><div><div></div><div>BRETT INCORPORATED</div><div>Planning and Development Services</div><div>LIMITED</div></div></div><div><div><div></div><div></div><div></div></div></div></div></div>            |  | <div><div>18 Seal Road, Selsey, Chichester, West Sussex, PO20 0HW</div><div>TEL: 01403 298800    MOBILE: 07710 624420    E-MAIL: office@brettinc.co.uk</div><div>MANAGING DIRECTOR    SIMON BRETT M.R.T.P.I.</div><div>REGD OFFICE: 18 SEAL ROAD, SELSEY, CHICHESTER, WEST SUSSEX, PO20 0HW</div><div>REGD IN THE UK No: 4689183    VAT REG No: 623 5236 44</div><div>www.brettinc.co.uk</div></div> |  | <div><div>Client:    Mr M West</div><div>Project:    Extensions to house and garage at Westwells, Harbolets Road, west Chittington RH20 2LQ</div><div>Drawing:    Existing elevations of house</div></div> |  | <div><div>DrG No:    1183.12/03</div><div>Date:    December 2025</div></div>                           |  | <div><div>Scales:    1:100    Original Plan Size A3    Drawn: Gonzo</div><div><div>This drawing is the copyright of Brett Incorporated Limited. The contractor should ensure that all drawings are handled and viewed electronically and are best viewed on screen to see fine detail that may not appear on printed versions depending on the type of printer used and the size of print etc. for which Brett Incorporated Ltd accepts no liability.</div><div>Any Outdunas Shores plan on this document has been reproduced from the Statutory Office. Crown copyright of Brett Incorporated Limited. 18 Seal Road, Selsey, Chichester, Ws at Shores PO20 0HW. Licence No: 1100793</div></div></div> |  |