


Notes:

1. THE COPYRIGHT OF THIS DRAWING IS VESTED IN MICHAEL ISHERWOOD AND IT MAY NOT BE REPRODUCED IN WHOLE OR PART OR USED FOR THE MANUFACTURE OR CONSTRUCTION OF ANY ARTICLE WITHOUT THE EXPRESS PERMISSION OF THE COPYRIGHT HOLDER.

2. WORK TO FIGURED DIMENSIONS ONLY.

3. THIS DRAWING IS TO BE READ IN CONJUNCTION WITH ALL RELEVANT ARCHITECTS' AND ENGINEERS' DRAWINGS AND SPECIFICATIONS.


EXISTING SOUTH WEST ELEVATION

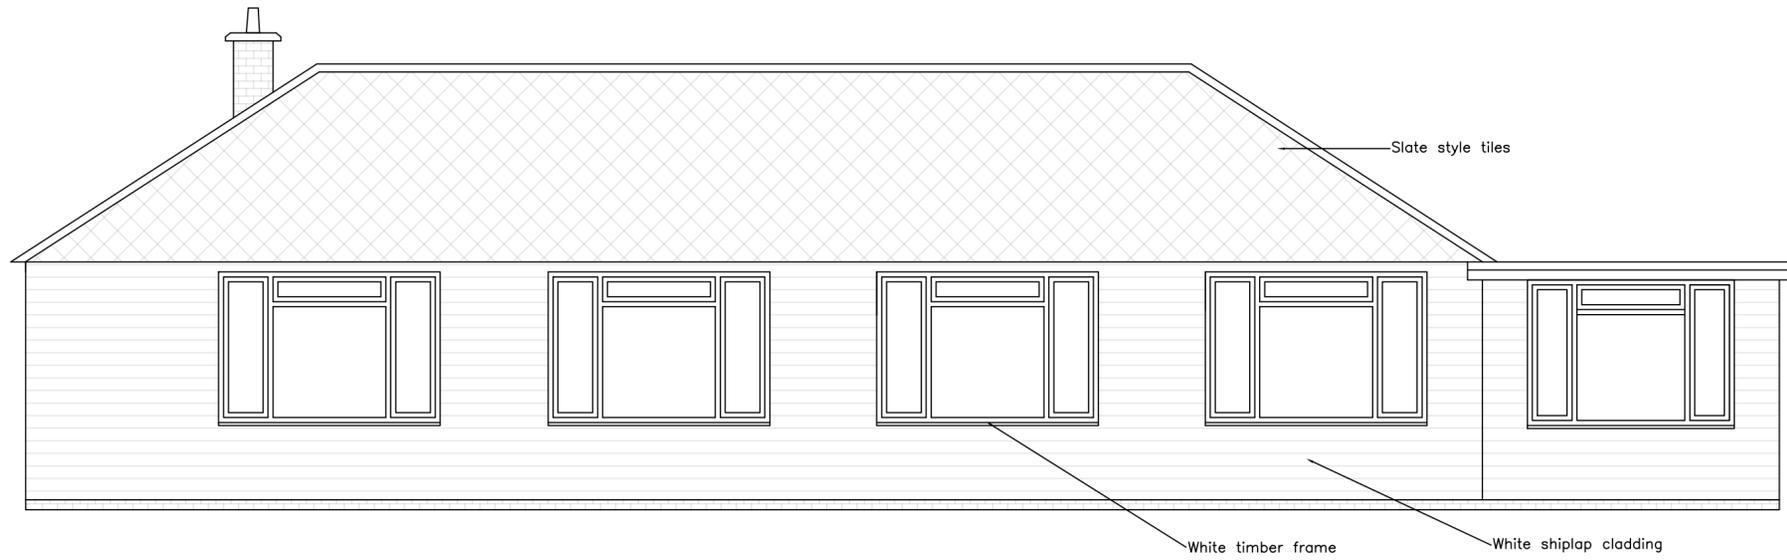


EXISTING SOUTH EAST ELEVATION



EXISTING NORTH WEST ELEVATION

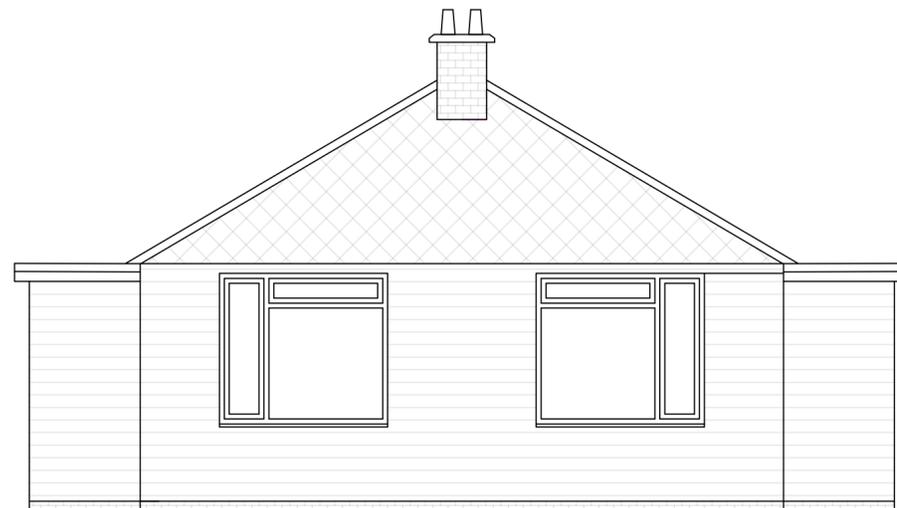

EXISTING NORTH EAST ELEVATION

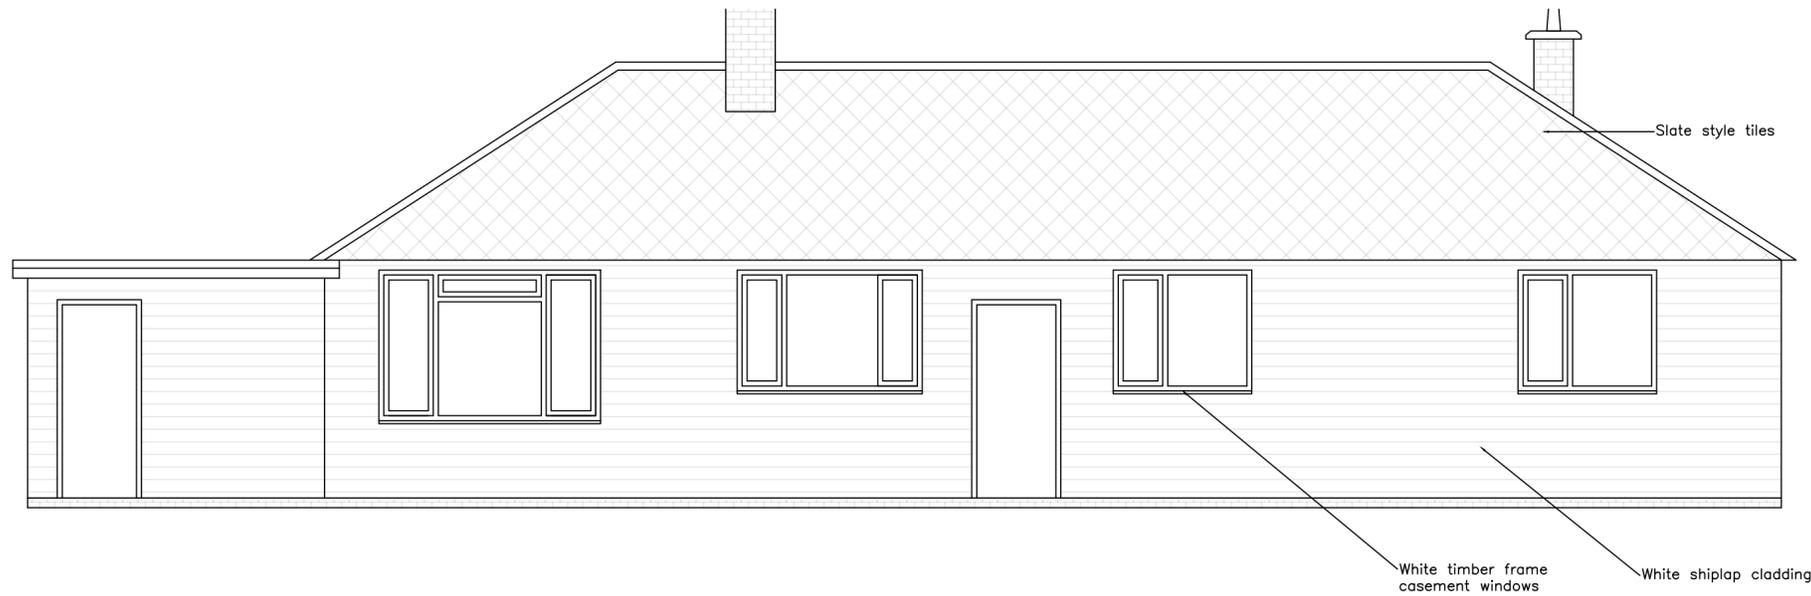

SCALE (m)

A	PLANNING SUBMISSION	MI	12/01/23
REV:	DESCRIPTION:	BY:	DATE:
STATUS:		FOR PLANNING	

SITE: SIR ROBERT'S FARM

TITLE: BUNGALOW EXISTING ELEVATIONS

SCALE AT A2:	DATE:	DRAWN:	CHECKED:
1:50	12/01/2023	MI	PI
PROJECT NO:	DRAWING NO:	REVISION:	
24567	A2/E1/E	A	