




Front elevation (north)

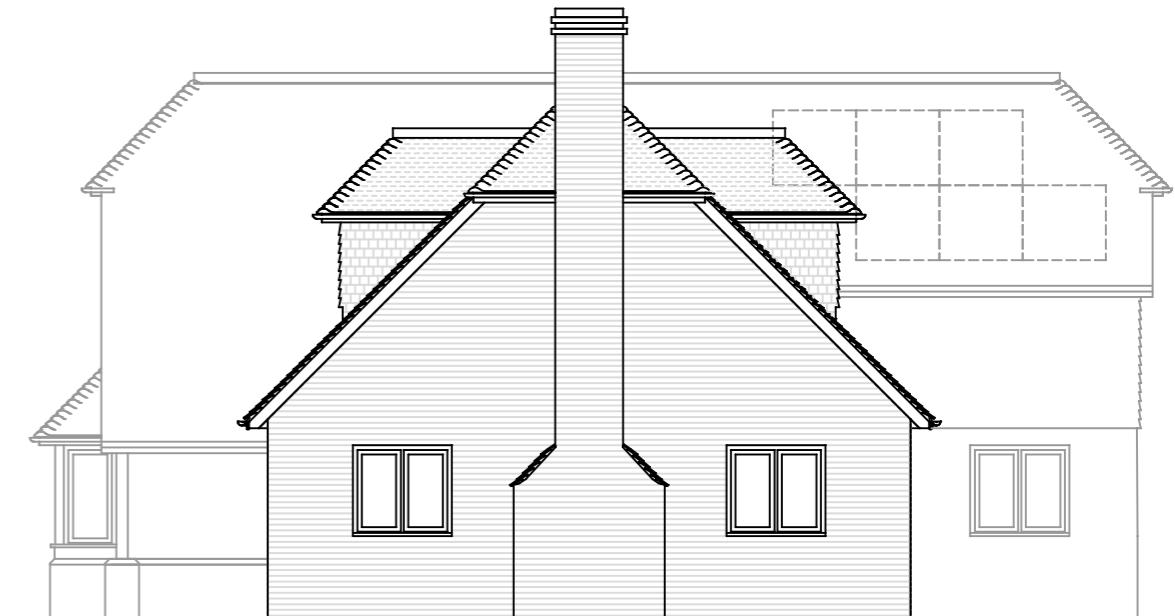

Side elevation (west)



Rear elevation (south)



Side elevation (east)



Facing Materials

Red multi stock facing brick
Red/orange multi clay plain tile hanging
Red/brown multi clay plain tile roof

The Hermitage, Parthins Lane,
Tower Hill, Horsham RH13 0JS

Proposed New Dwelling
Elevations

Scale 1:100 @A3 Nov 2024

Drawing No: HER/ORC/04