


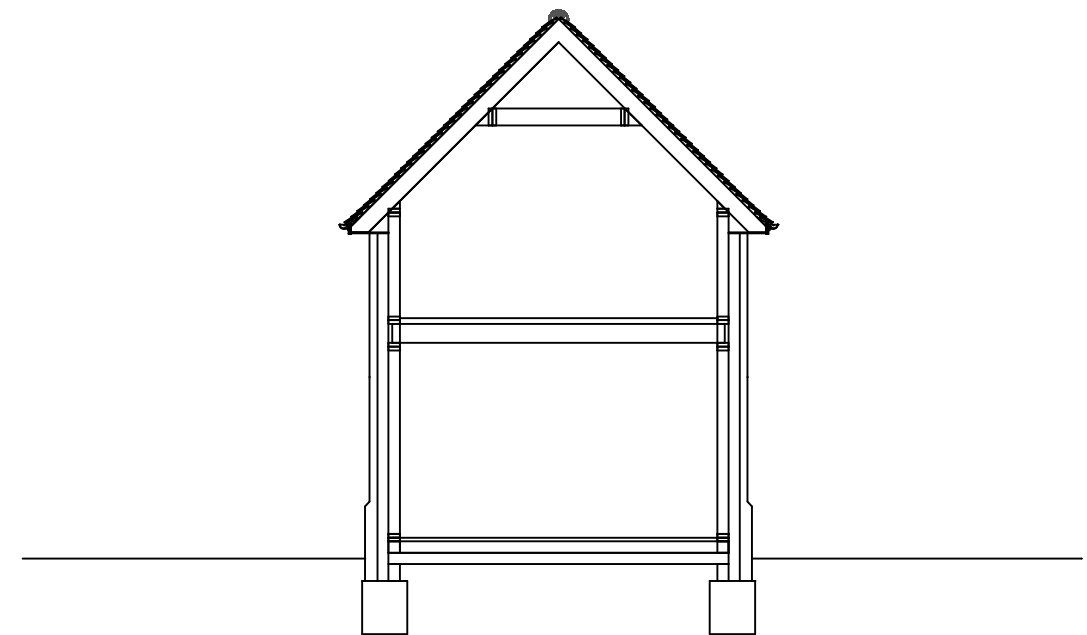


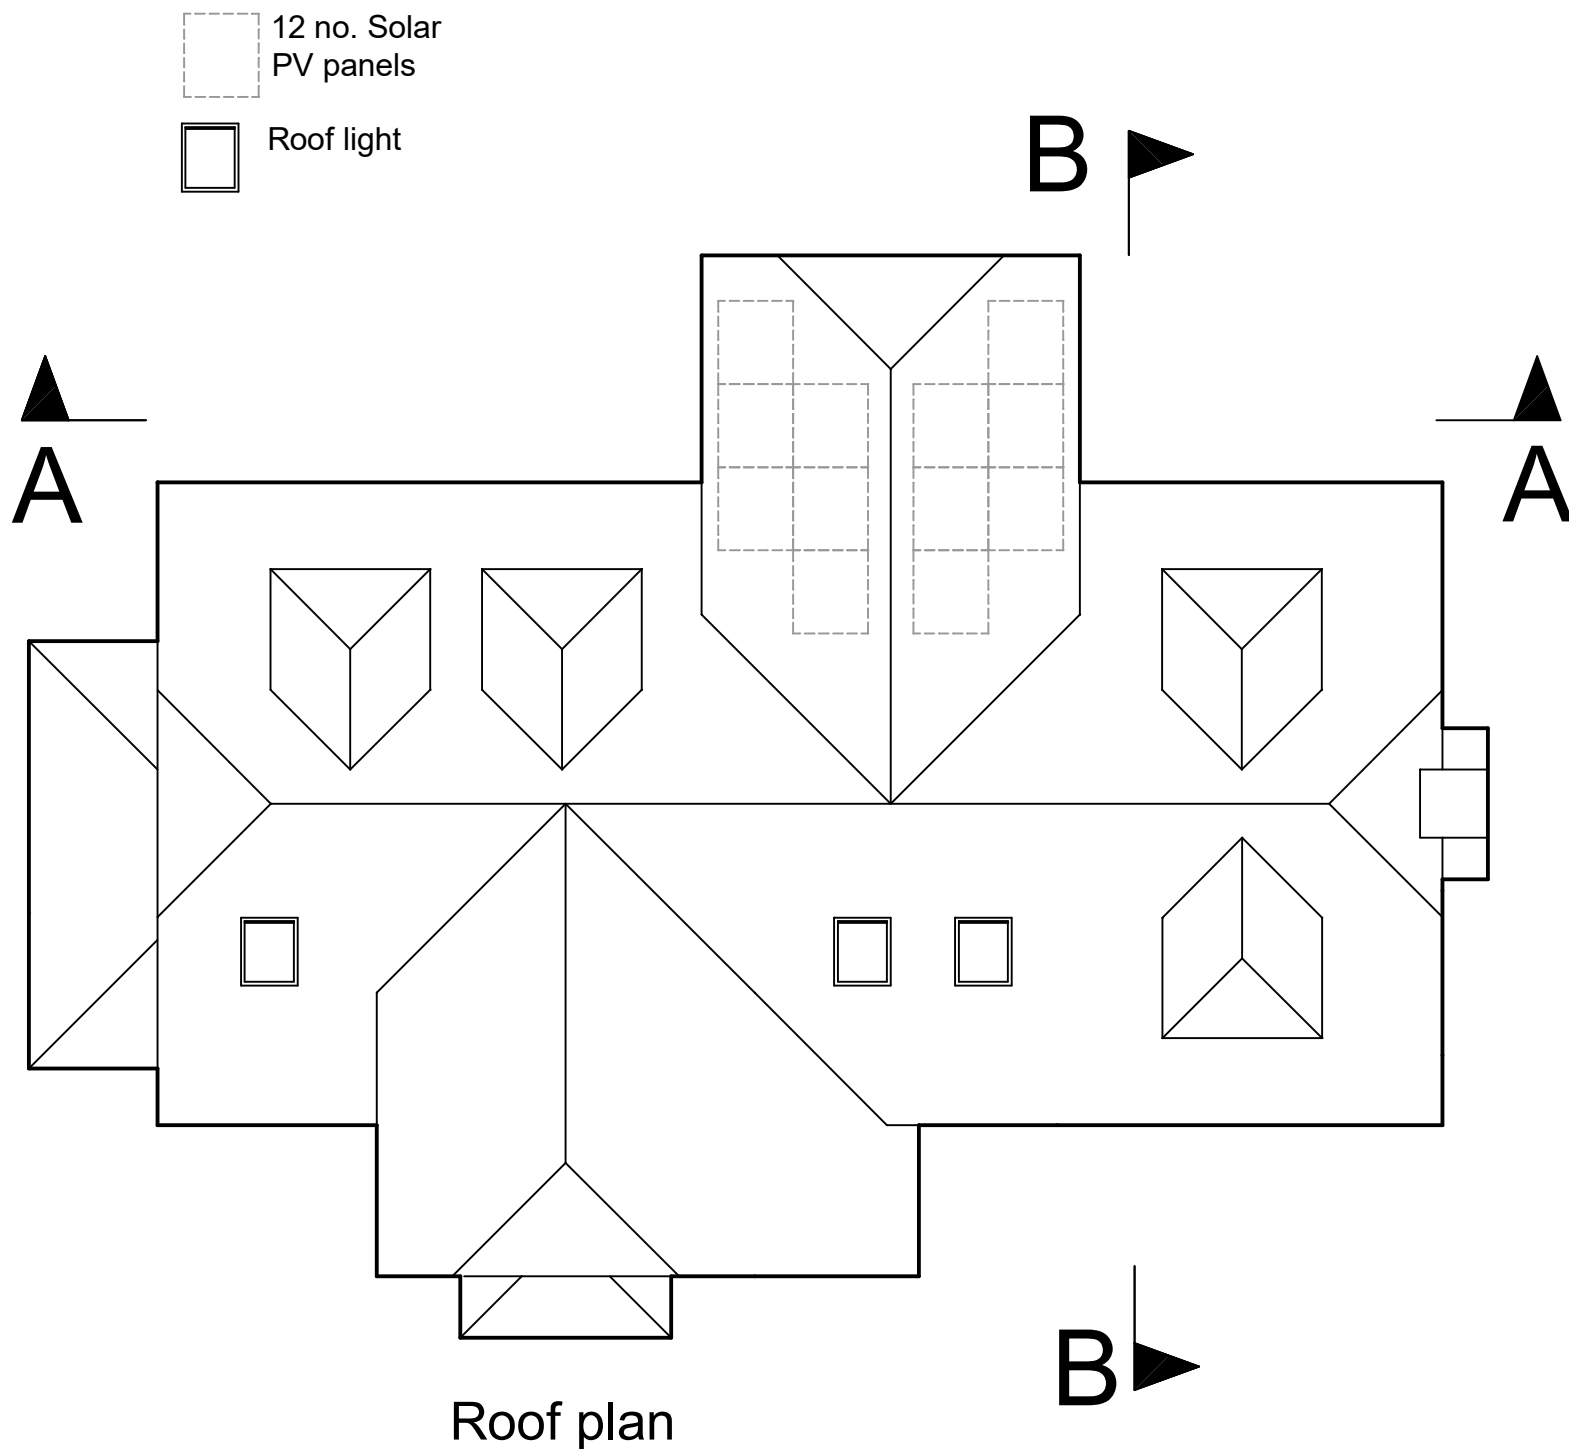

Section A-A

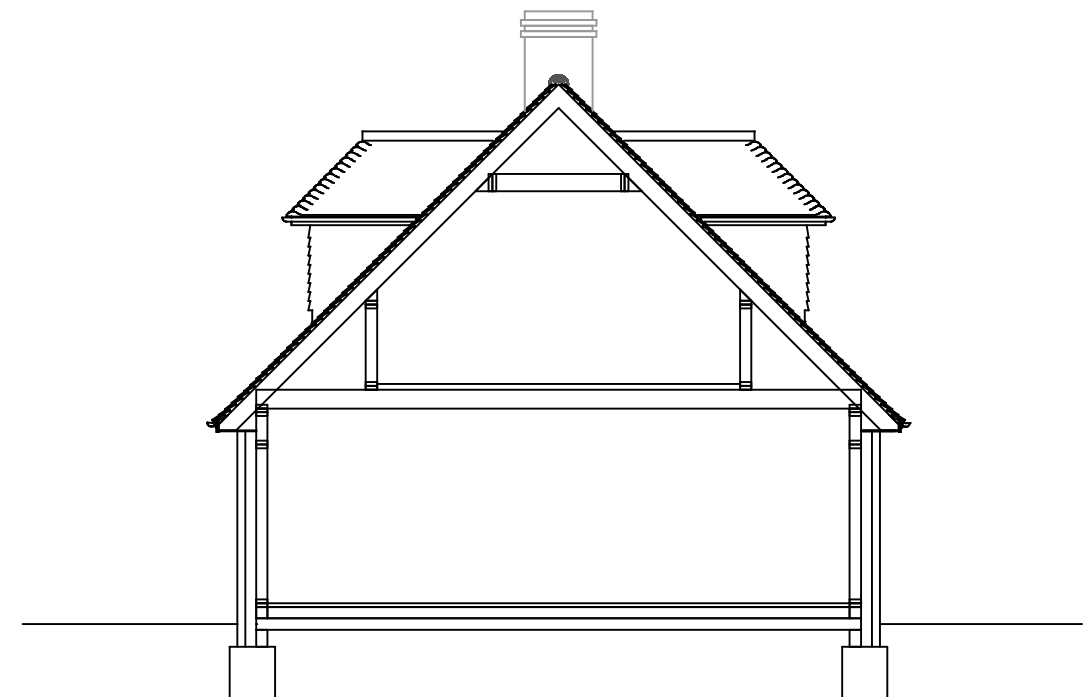

Section B-B

 

The Hermitage, Parthings Lane,
Tower Hill, Horsham RH13 0JS

Proposed New Dwelling
Roof Plan and Sections

Scale 1:100 @A3 Nov 2024

Drawing No: HER/ORC/05