



Propose Climbing Frame Site Plan (Scale 1:500)

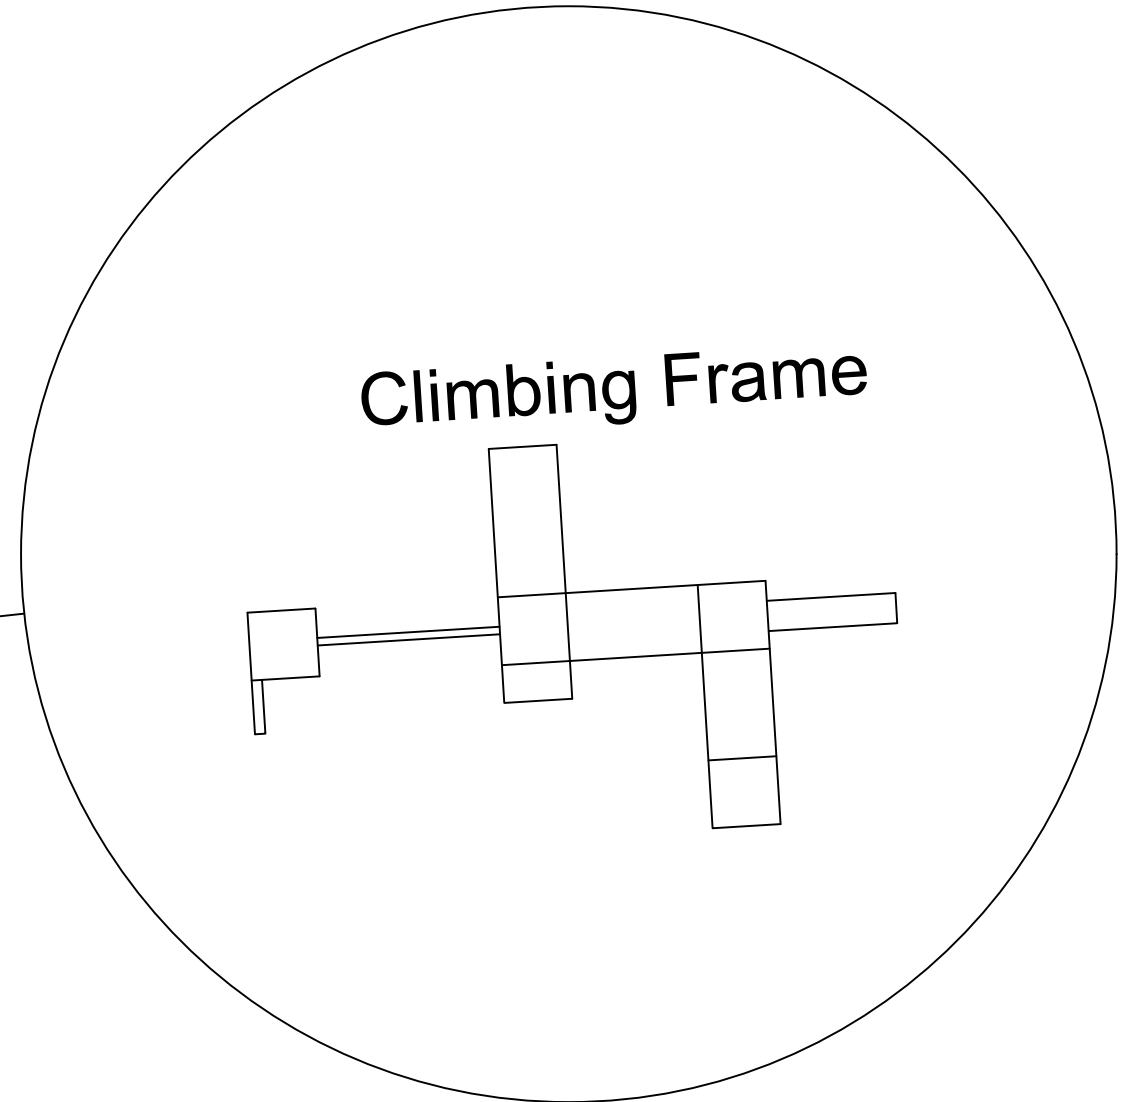

Propose Climbing Frame (Scale 1:100)

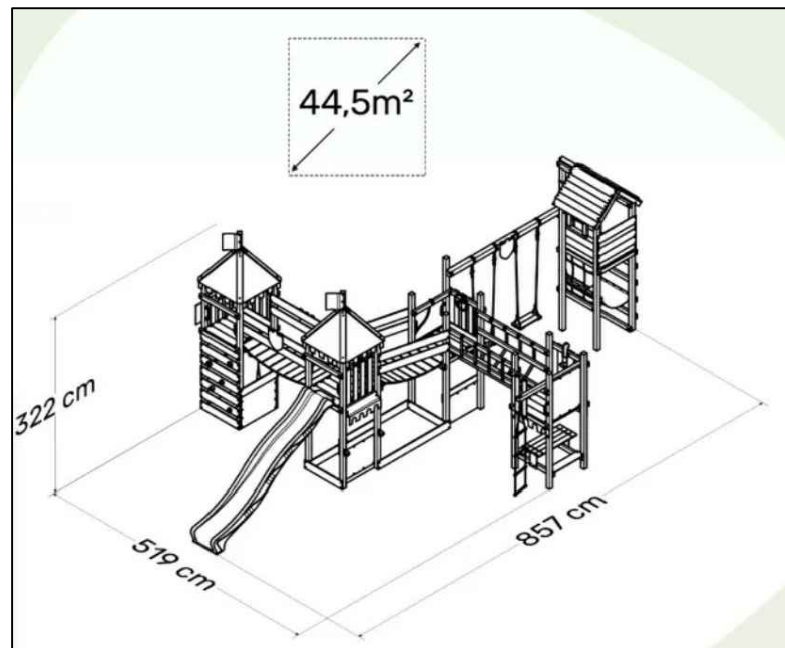

Propose Climbing Frame Dimensions

Scale Bar (1:100)

0m 5m 10m

Scale Bar (1:500)

0m 10m 20m 30m 40m 50m

revision	A	Nov 25	Scale bars added
address	Rowan, Two Mile Ash, Horsham, West Sussex, RH13 0LA		
project	Proposed climbing frame and rope swing		
title	Proposed climbing frame		
scale	As noted @A3	date	Oct 2025
dwg no.	2024.440a.03	revision	A

DOWNSVIEW
ASSOCIATES
Chartered Surveyors

Little Acorns
Hampers Lane
Storrington
West Sussex
RH20 3HZ
Tel:
07525 844965
Email:
matt@downsview-surveyors.co.uk

