
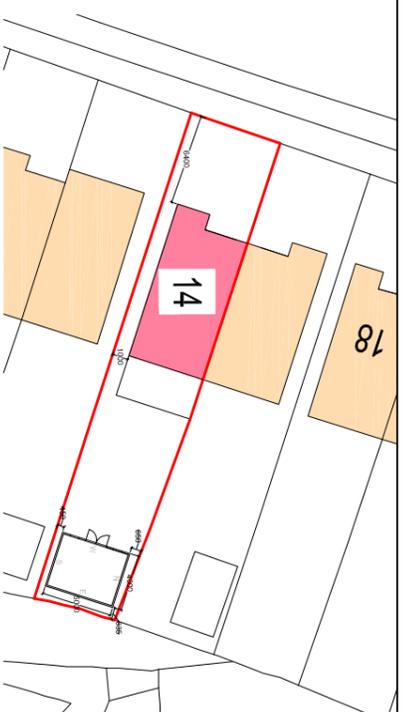



Ordnance Survey, (c) Crown Copyright 2020. All rights reserved. Licence number: 100022432

**Location Plan**  
0m 5m 10m 15m 20m 25m  
1:1250 Scale bar

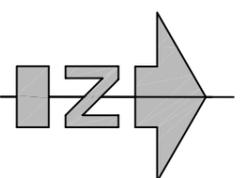


**Site Plan - Proposed**  
0m 5m 10m 15m 20m  
1:500 Scale bar

**General Notes:**  
Do not scale dimensions from this drawing, unless for Planning purposes.  
The Contractor is responsible for checking all dimensions on site prior to commencement of the works.  
This drawing is to be read in conjunction with the specification.

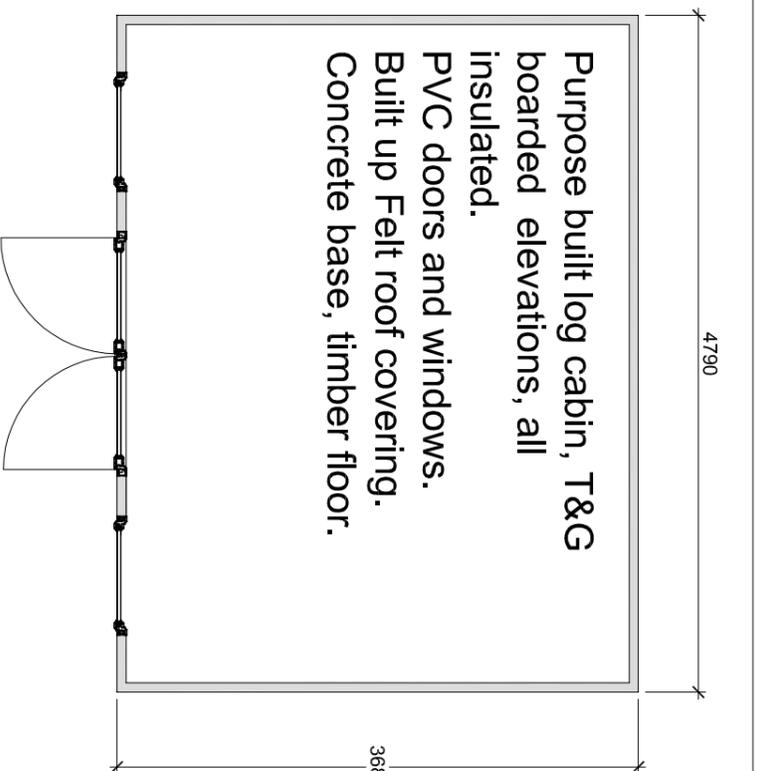

**Cabin Floor Plan Scale 1:50**  
1:50  
0 2m 4m

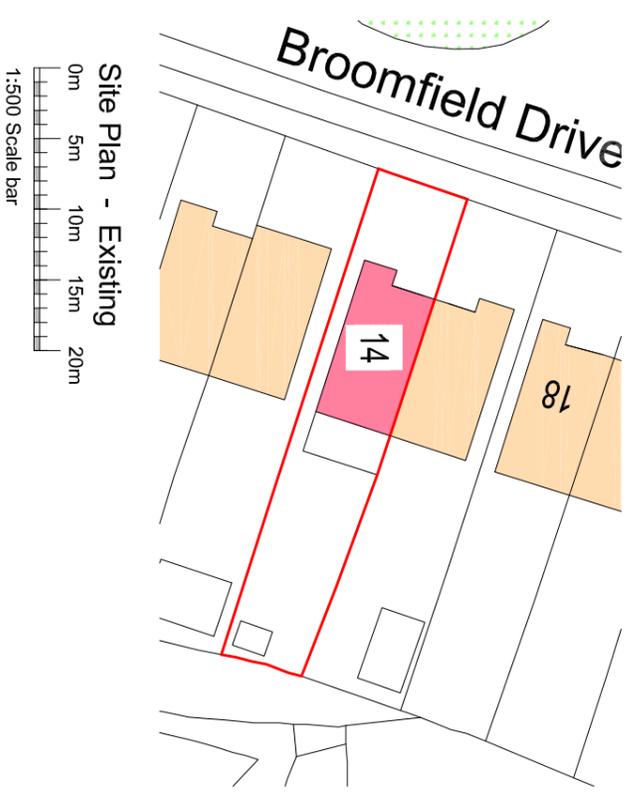

**Site Plan - Existing**  
0m 5m 10m 15m 20m  
1:500 Scale bar

**Brian Elstone Surveying Services Ltd**

Brian Elstone, MCIQB, MCABE  
Building Surveyor and Architectural Consultant  
CDM Consultant  
6 Canterbury Road, Rustington,  
West Sussex, BN16 3JA  
Phone: 01903 784884, Mobile: 07710 593021.  
Email: brian@elstone.biz

Client:  
Mrs J. Orosz

Project:

14 Broomfield Drive, Billingshurst, RH14 9TJ

Drawing Title:

Site, Location and Ground Floor Plans

Revision	Date	Description
Scale:	Date:	Drawn By:
NOTED	16/01/2026	BE
Drawing Number:	1725/001	Revision:
		-

Scale: NOTED Date: 16/01/2026 Drawn By: BE

Drawing Number: 1725/001 Revision: -