
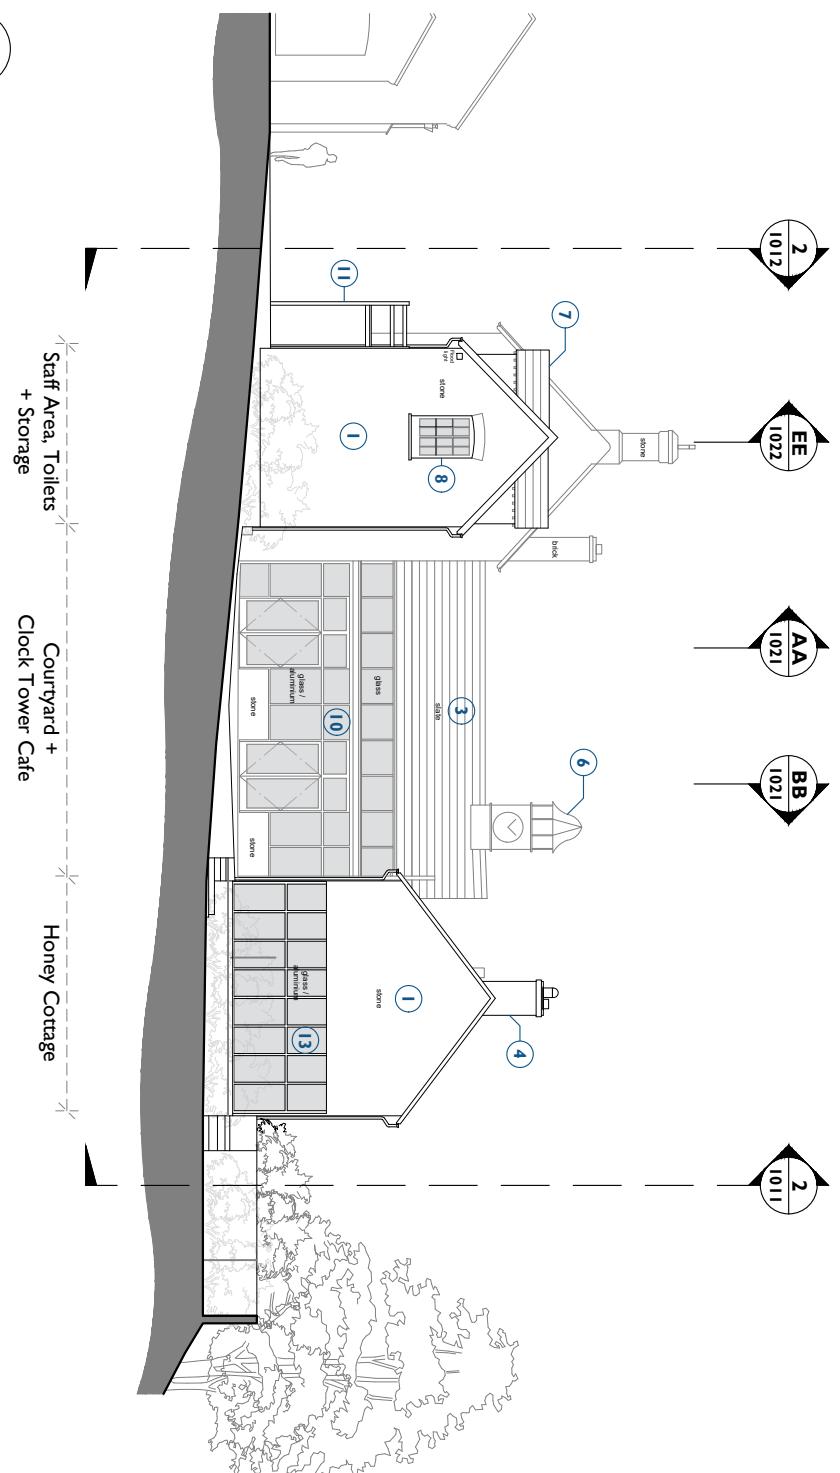


Notes:  
Drawings are based on survey data and may not accurately represent what is physically present.  
Do not scale from this drawing. All dimensions are to be verified on site before proceeding with the work.  
All dimensions are in millimetres unless noted otherwise.

Purcell shall be notified in writing of any discrepancies.


#### Existing Stable Block - General

- ① Existing stonework.
- ② Existing brickwork.
- ③ Existing slate roofing.
- ④ Existing stone chimney.
- ⑤ Existing brickwork chimney.
- ⑥ Existing Clocktower.
- ⑦ Existing dormers.
- ⑧ Existing timber windows.
- ⑨ Existing timber doors.
- ⑩ Existing modern glazed doors & roof.
- ⑪ Existing timber staircase.
- ⑫ Existing telephone pole.
- ⑬ Existing modern conservatory.
- ⑭ Existing modern extract grilles.

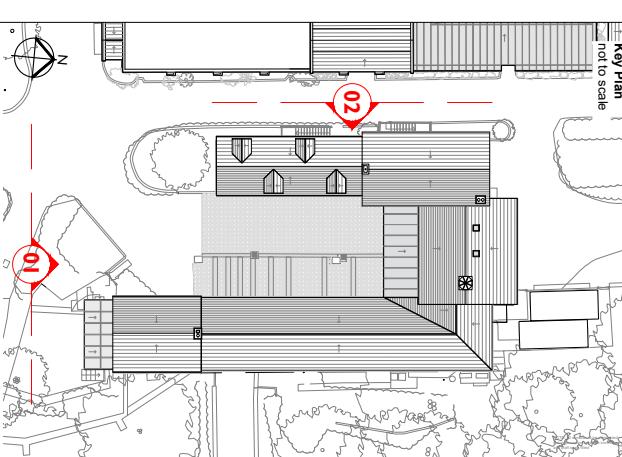

1  
1012  
Existing South Elevation  
Scale - 1:200 @ A3

1  
1012  
Staff Area, Toilets  
+ Storage  
Court Yard +  
Clock Tower Cafe  
Honey Cottage

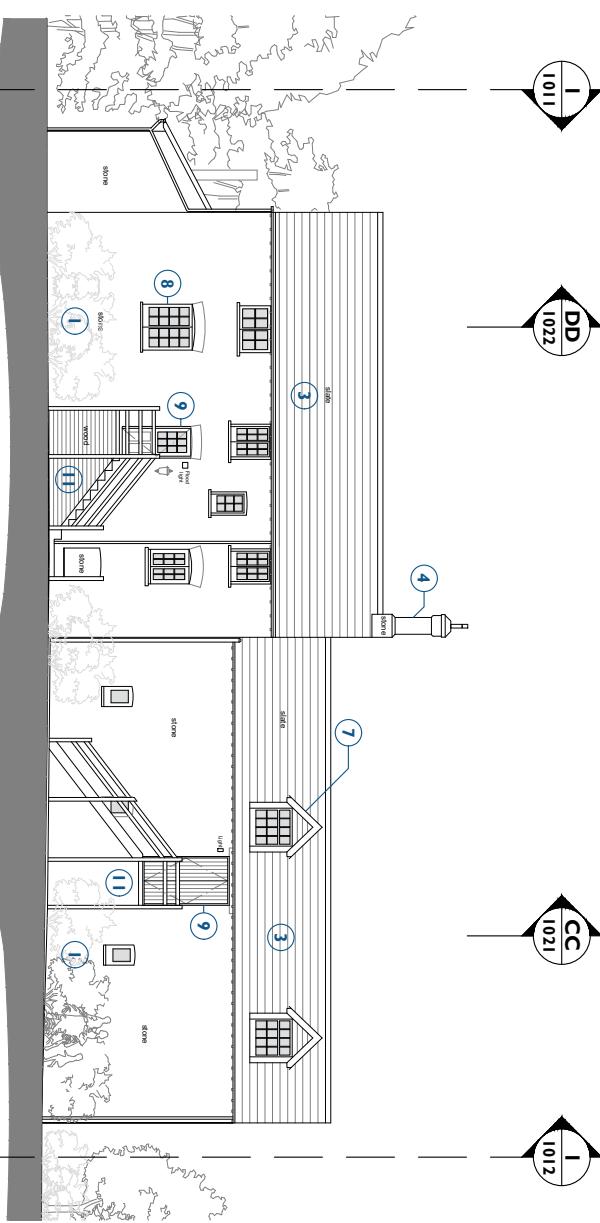

2  
1012  
Existing West Elevation  
Scale - 1:200 @ A3



Key Plan not to scale			
<p><b>CLIENT</b> <b>Leonardslee Gardens</b> <b>PROJECT</b> <b>Leonardslee Lakes and Gardens</b> <b>JOB NUMBER</b> <b>242769</b> <b>PURCELL</b></p>			
<p><b>TITLE</b> <b>Existing South &amp; West Elevations</b> <b>Stable Block</b></p>			
SIZE	SCALE		
A3L	1:200		
REV / SUITABILITY/REASON FOR ISSUE			
<b>P03</b> Planning Issue			
DRAWING NUMBER			

PROTECTION OF THE REGISTERED TRADE MARK FOR PURCELL ARCHITECTURE LTD AND SUBSIDIARY COMPANIES  
PURCELL IS A TRADE MARK OWNED BY THE UNITED KINGDOM TRADE & INVESTMENT, CHINA AND ASIA TRADE & INVESTMENT

2026 © PURCELL